


REVISIONS

Rev. _____ Date _____ By _____

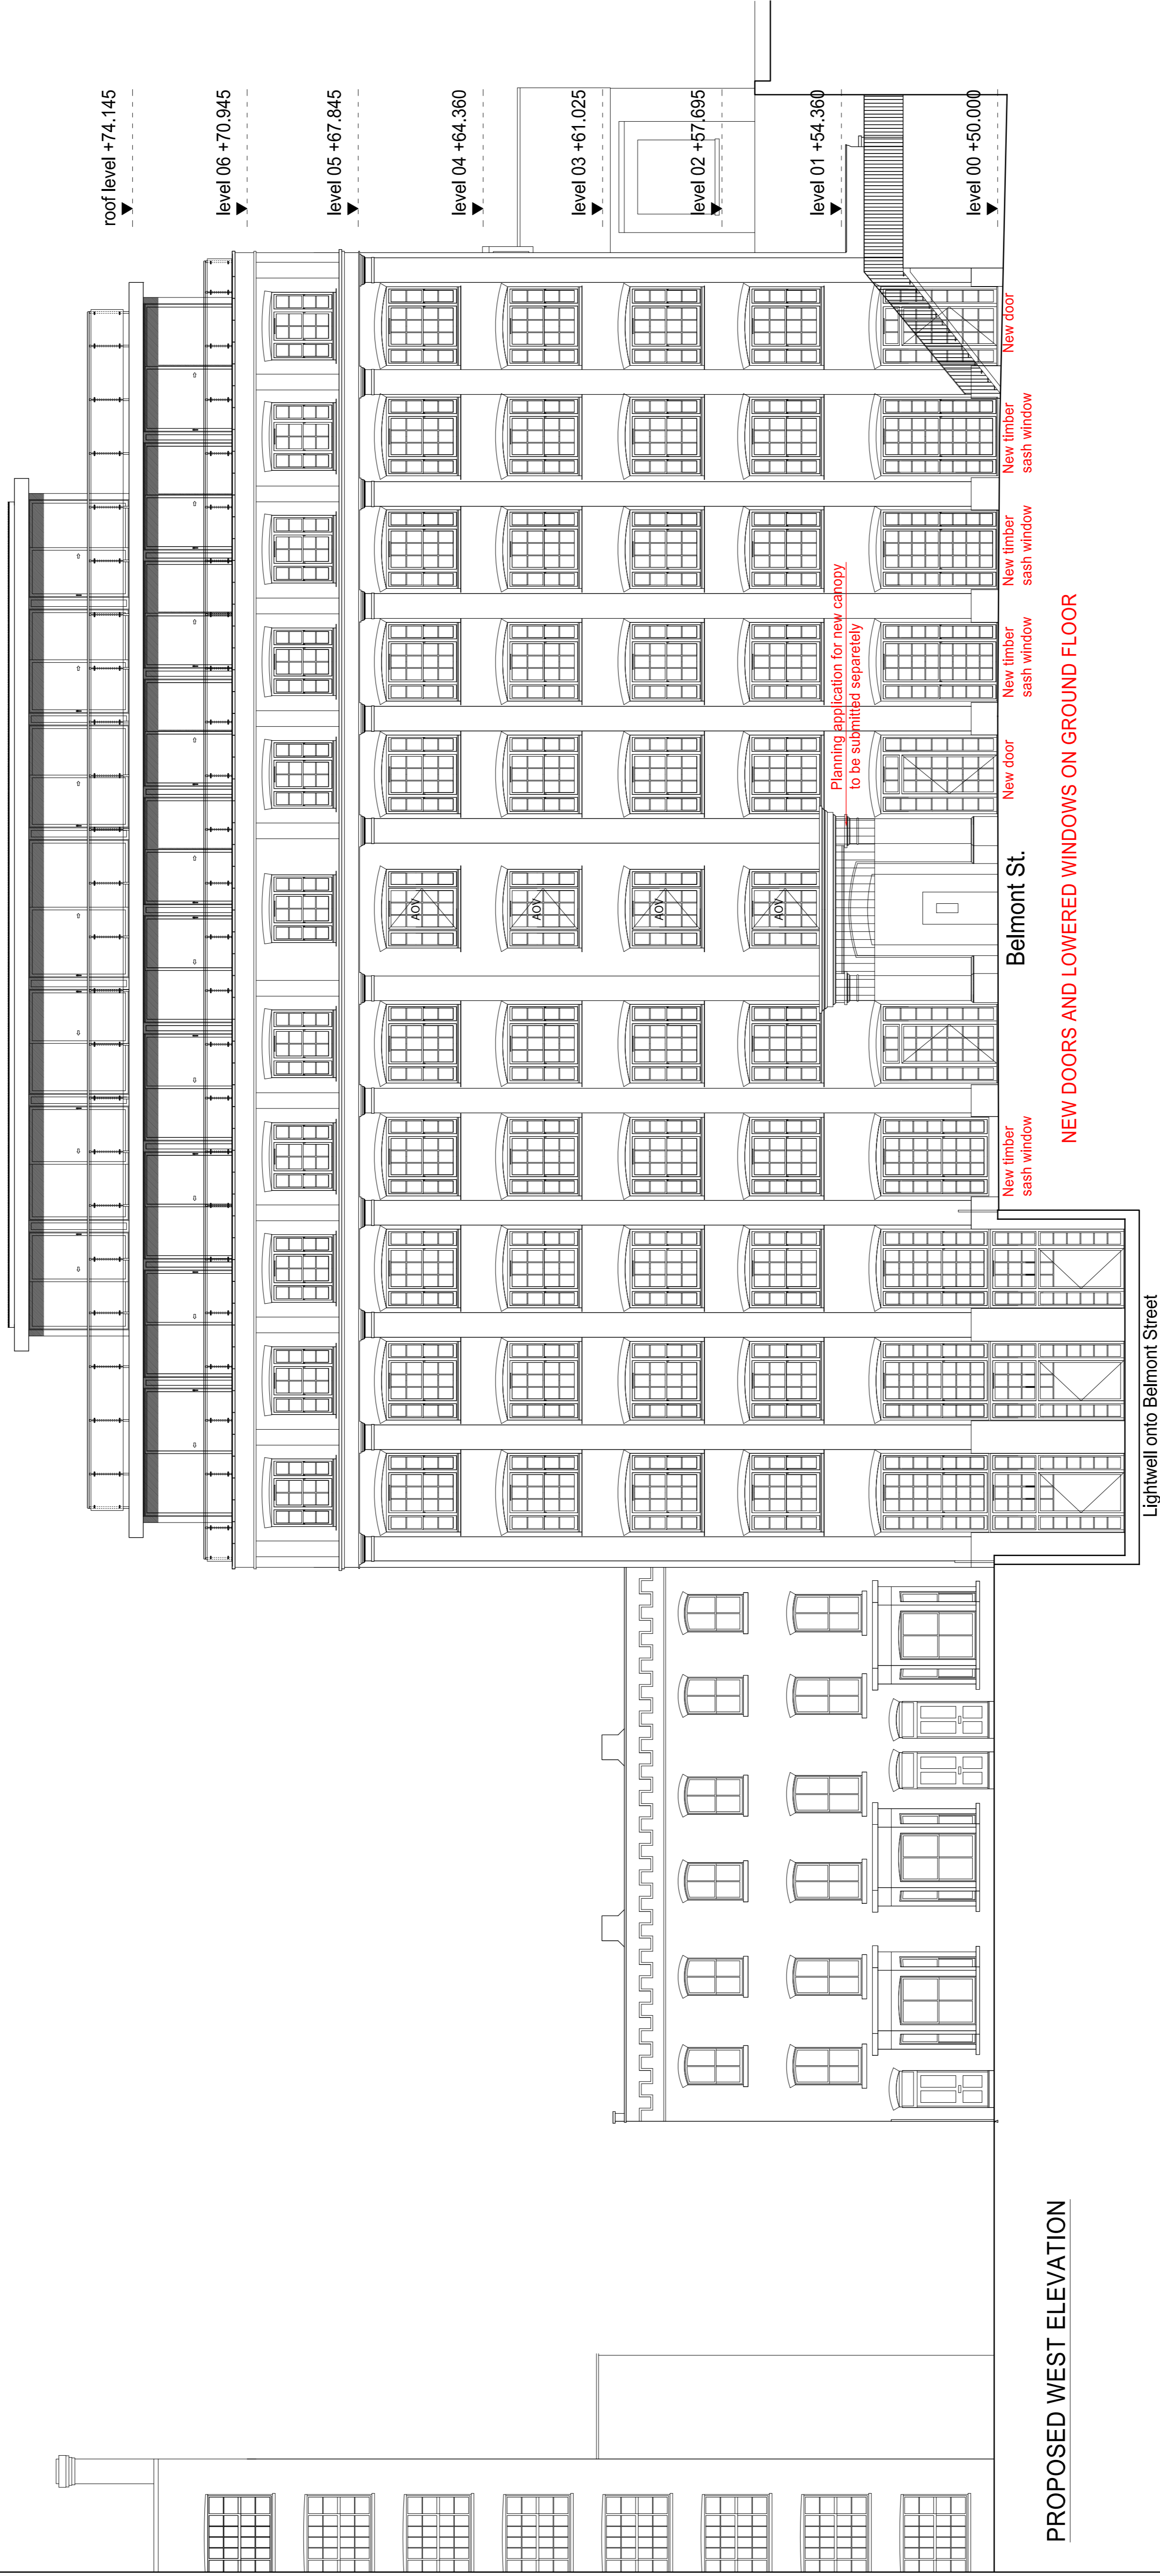


PROPOSED WEST ELEVATION

PLANNING APPLICATION

ALL DIMENSIONS TO BE CHECKED ON SITE
WORK TO FINISHED DIMENSIONS ONLY
REFER TO DRAWINGS FOR ALL DETAILS
AT ONCE BEFORE PROCEEDING

Contemporary Design Solutions

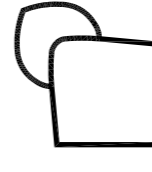

46 Great Marlborough Street
London
W1F 7JW
Telephone: 020 7464 4000 Fax: 020 7464 4044

Client

RISETALL LTD

Project Title
New doors and Juliette Balconies
10A Belmont Street,
LONDON NW1

Drawing Title

Proposed West / Front Elevation

Scale: 1:100@A1, 1:200@A3 Date: August 2014
Drawing No. LV Checked
Drawing No. 140810-A(GA)400 Rev. -

CAD file date: 22 Aug 2014 - 03:19pm

