


REVISIONS


Rev. _____ Date _____ By _____

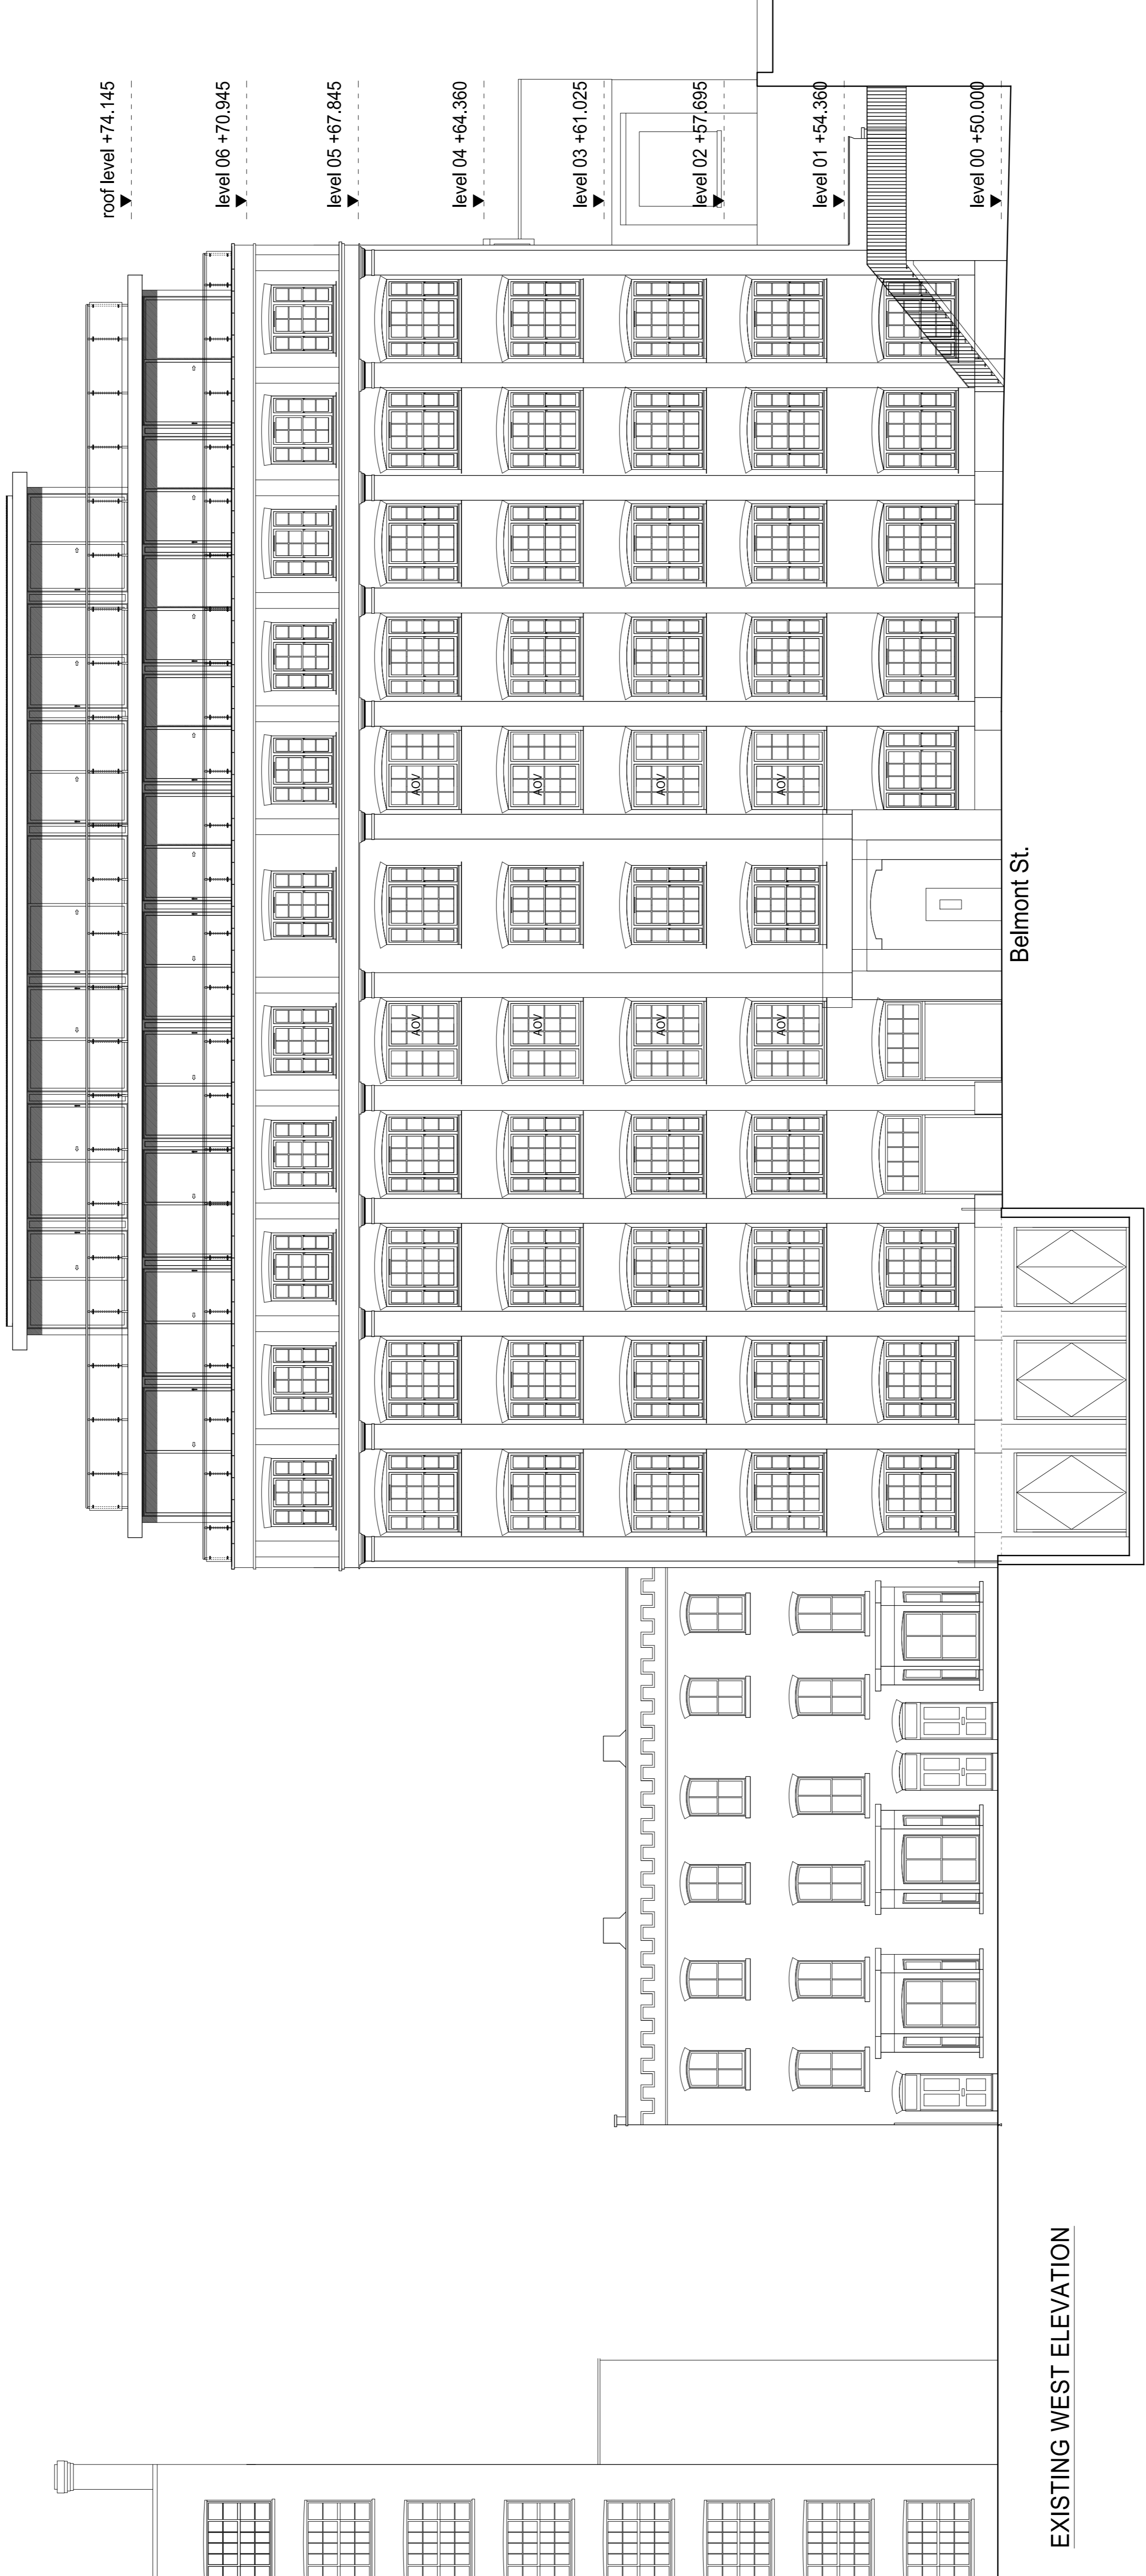

EXISTING WEST ELEVATION

Belmont St.

Lightwell onto Belmont Street

 

PLANNING APPLICATION

ALL DIMENSIONS TO BE CHECKED ON SITE
WORK TO PROVIDED DIMENSIONS ONLY
REPAIRS TO EXISTING STRUCTURE
AT ONCE BEFORE PROCEEDING

Contemporary Design Solutions

46 Great Marlborough Street
London
W1F 7JW
Telephone: 020 7494 4000 Fax: 020 7494 4044

Client
RISETALL LTD

Project Title
New doors and Juliette Balconies
10A Belmont Street,
LONDON NW1

Drawing Title
Existing West / Front Elevation

Scale: 1:100@A1, 1:200@A3 Date: August 2014
Drawing No. LV Checked
Drawing No. 140810-A(SO)400 Rev. -
CAD file# date: 22 Aug 2014 - 03:19pm