


REVISIONS

Rev. By Date

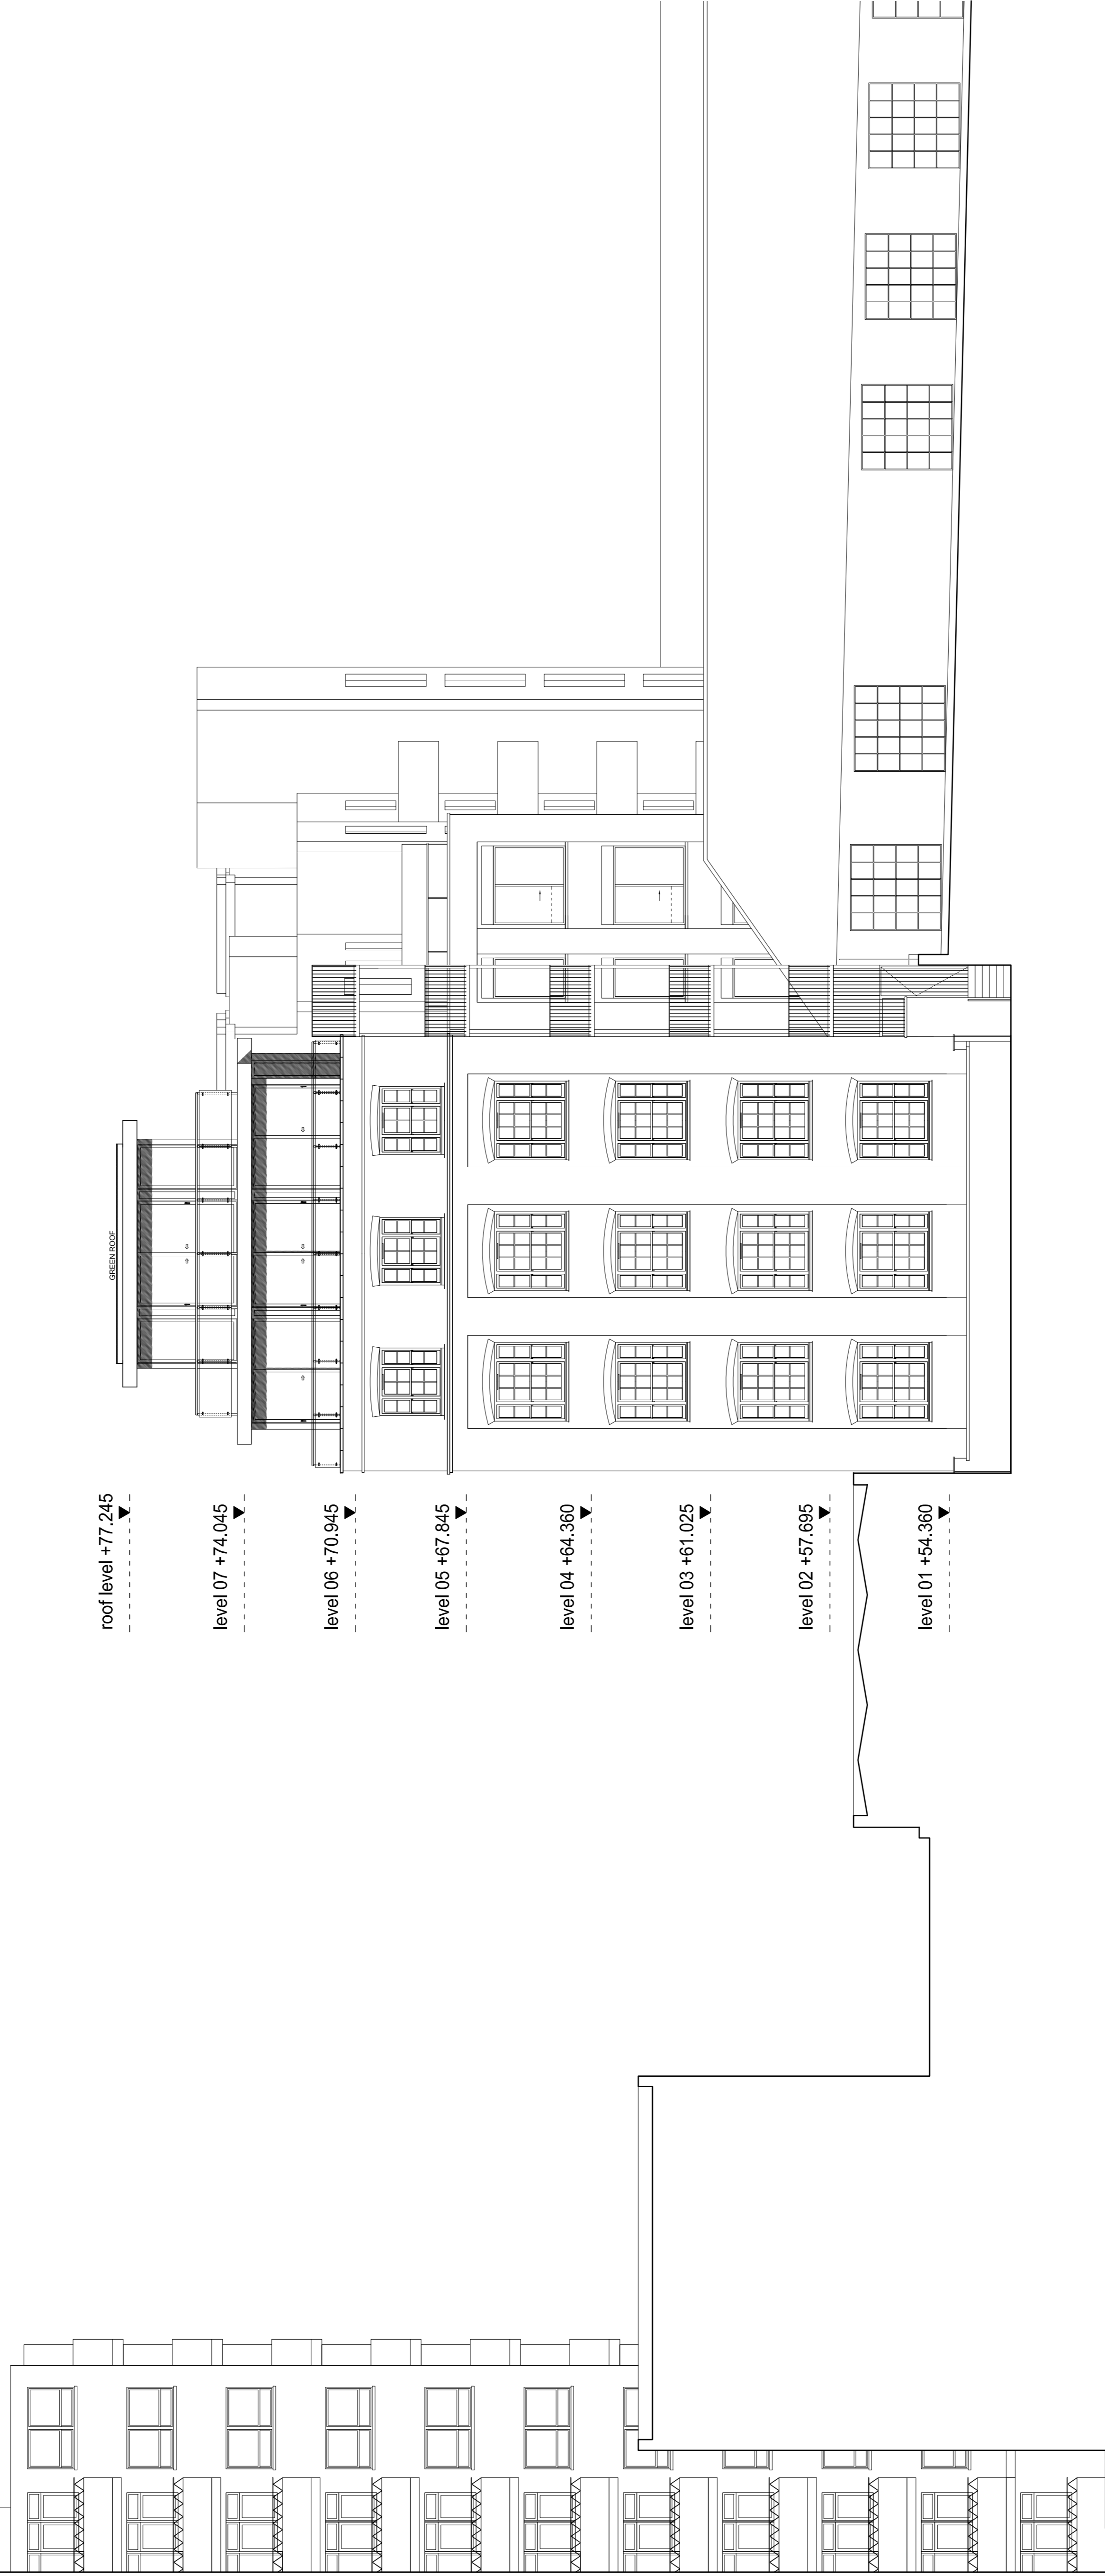

- roof level +77.245
- level 07 +74.045
- level 06 +70.945
- level 05 +67.845
- level 04 +64.360
- level 03 +61.025
- level 02 +57.695
- level 01 +54.360

EXISTING SOUTH ELEVATION

PLANNING APPLICATION

ALL DIMENSIONS TO BE CHECKED ON SITE
WORK TO PROVIDED DIMENSIONS ONLY
REPAIRS TO EXISTING STRUCTURE TO BE
AT ONCE BEFORE PROCEEDING.

Contemporary Design Solutions



46 Great Marlborough Street
London
W1F 7JY
Telephone: 020 7494 6000 Fax: 020 7494 4944

Client

RISETALL LTD

Project Title
New floors and Juliette Balconies
10A Belmore Street,
LONDON NW1

Drawing Title

Existing South Elevation

Scale: 1:100@A1, 1:200@A3 Date: August 2014
Drawn: LV Checked:
Drawing No. Rev.:

140810-A(SO)402

CAD file date: 22 Aug 2014 - 03:19pm



10m