

Not for construction information only

CFR/01


Note:
This drawing is the property of J Jackson. It may not be copied or disclosed to a third party for any reason without prior consent. The contractor is to provide full sized setting-out drawings based on the information contained within this drawing for the designer's approval before commencement of manufacture. This drawing is to be read in conjunction with the relevant Consultants' and/or specialist drawings/documents and any discrepancies or variations are to be notified to the J Jackson before the affected work commences. Do not use this drawing for any site setting out - please refer to survey drawing.

Rev	Date

Legend



Front Elevation- Existing

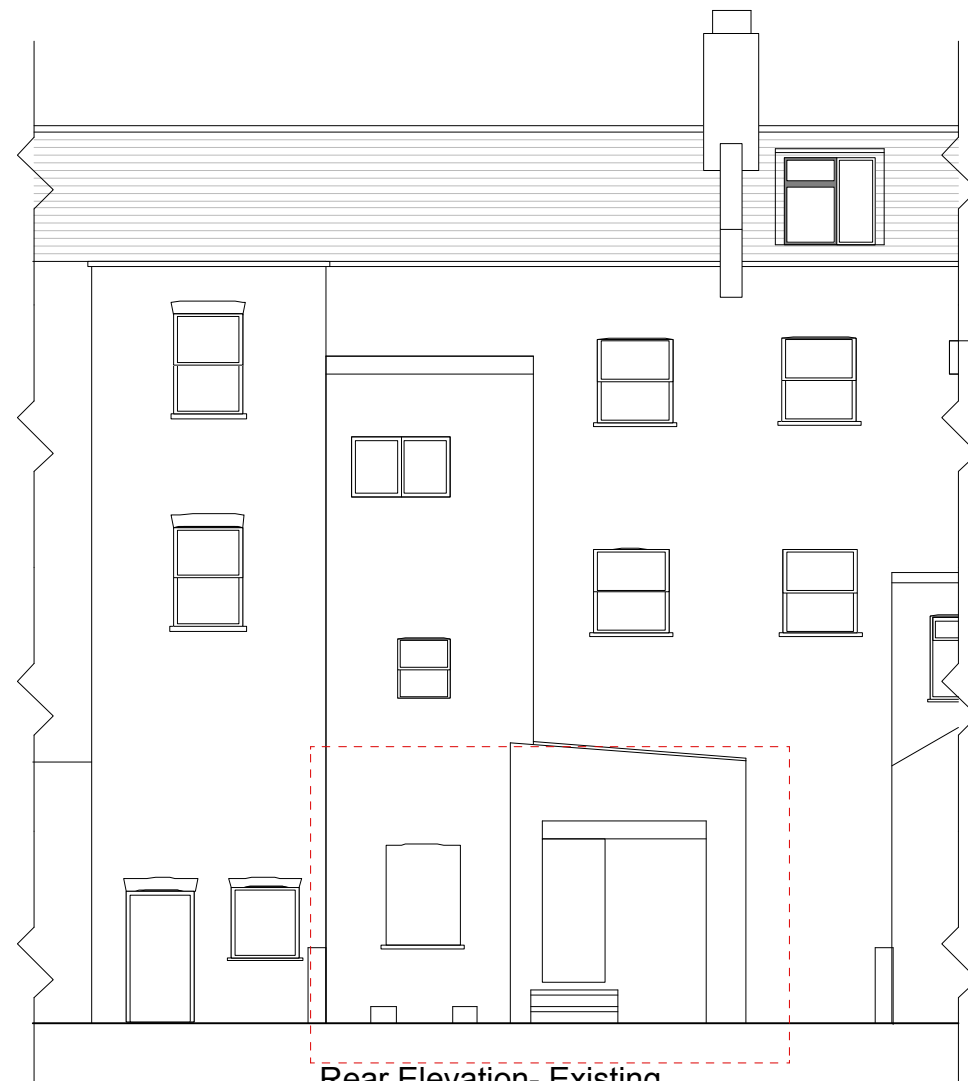


Rear Elevation- Existing




Photo Front elevation- Existing



Photo Rear elevation- Existing

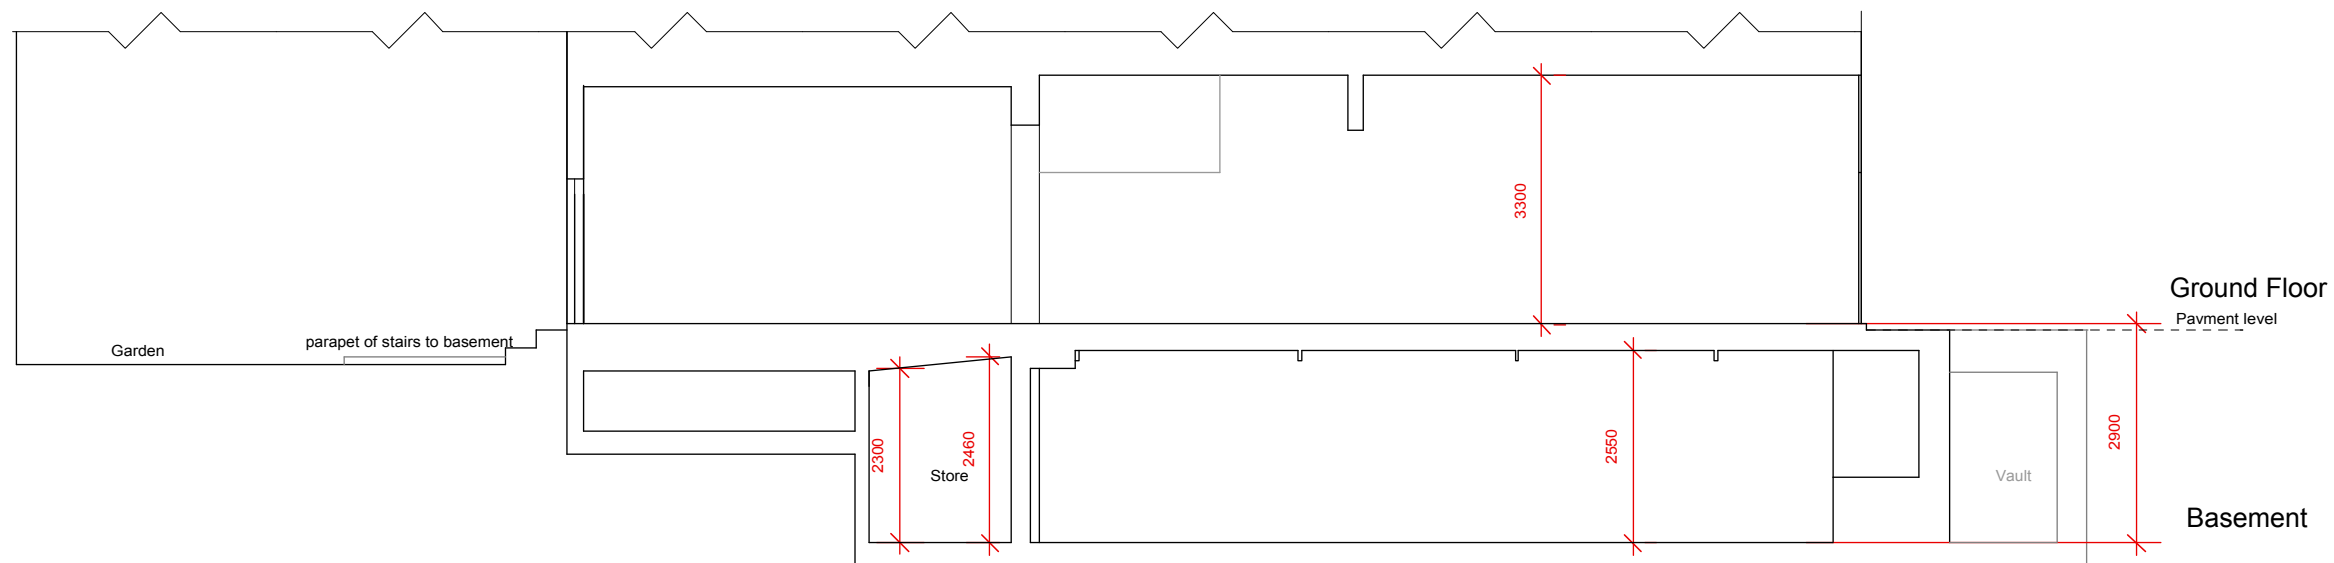

Section A- Existing

 

Client
Chalk Farm Bar Ltd

Project
38 Chalk Farm Rd
London NW1

Title
Elevations & Section A
Existing

Scale 1:100 @A3 Date 01/08/14

Drawing No. CFR/01

Designer
Jeff Jackson Interior Design & Architecture
t. 07957 23 33 20

CAD file reference