




Not for construction information only

CFR/04-d


**Note:**  
This drawing is the property of J Jackson. It may not be copied or disclosed to a third party for any reason without prior consent. The contractor is to provide full sized setting-out drawings based on the information contained within this drawing for the designer's approval before commencement of manufacture. This drawing is to be read in conjunction with the relevant Consultants' and/or specialist drawings/documents and any discrepancies or variations are to be notified to the J Jackson before the affected work commences. Do not use this drawing for any site setting out - please refer to survey drawing.

Rev	Date

Legend

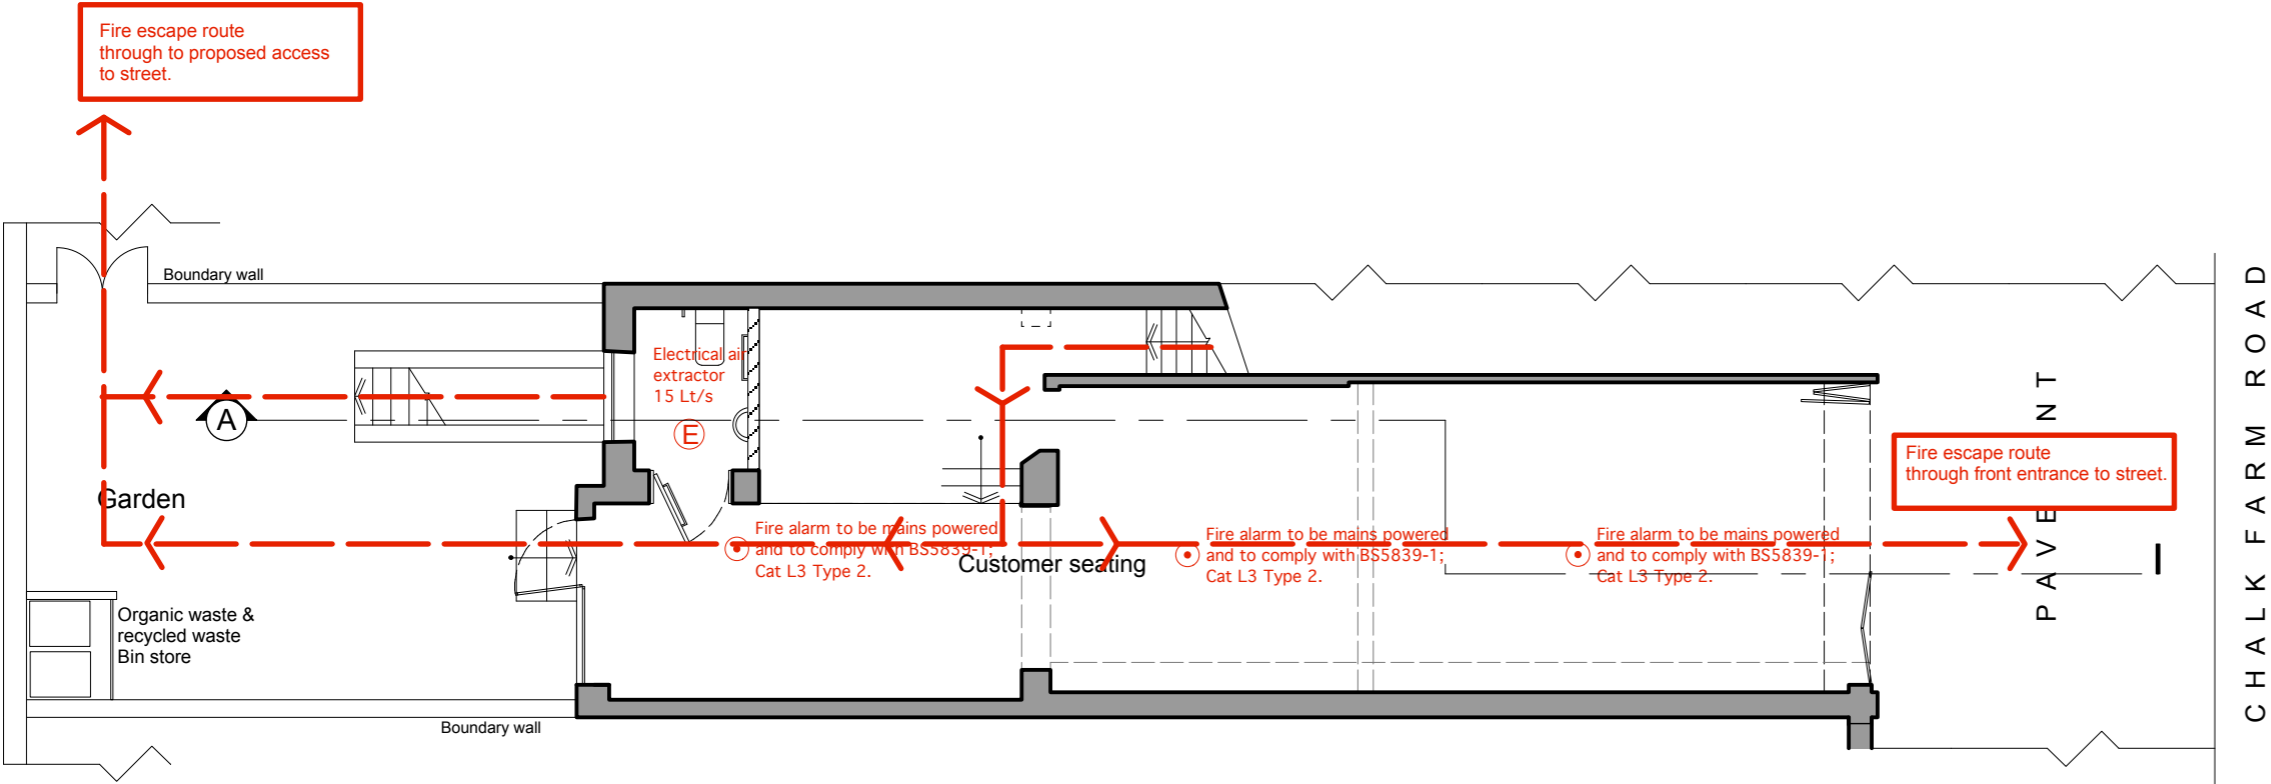

Ground Floor Plan- Proposed

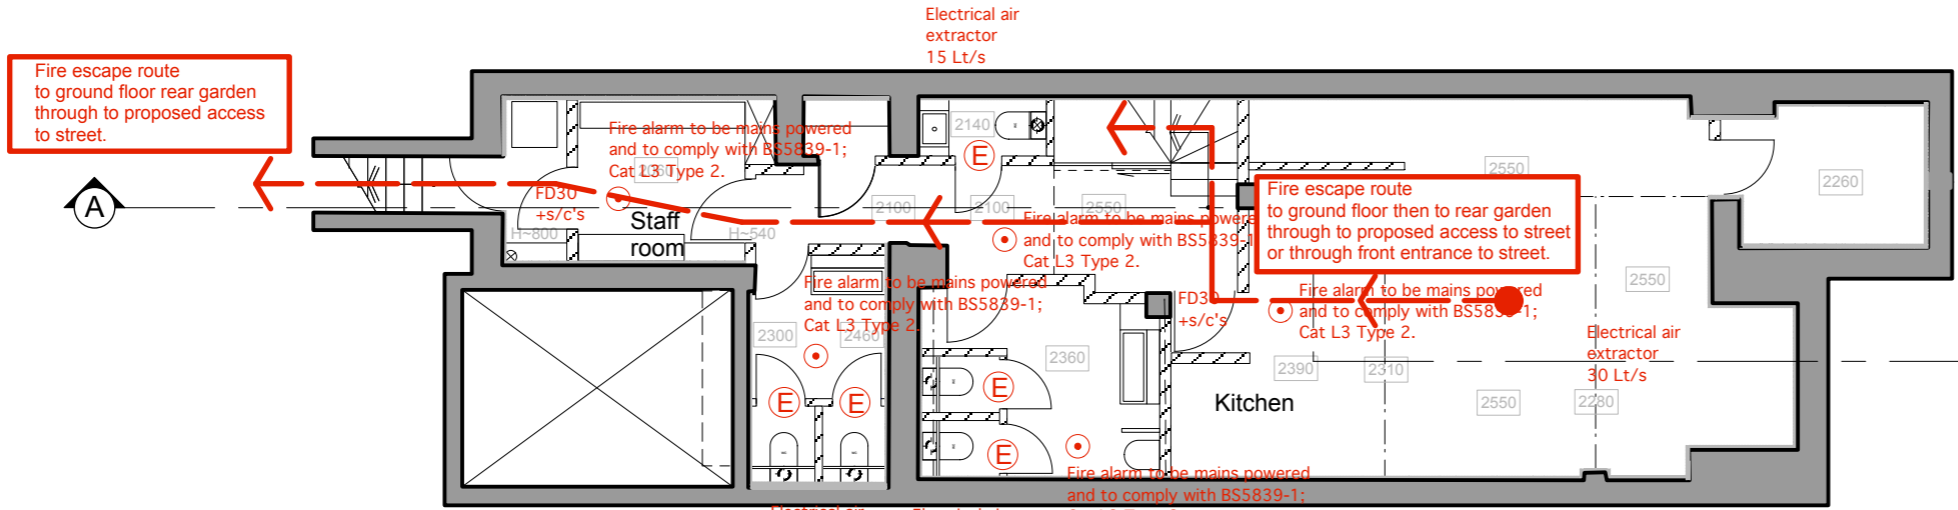

Basement Floor Plan- Proposed



Client	Chalk Farm Bar Ltd
Project	38 Chalk Farm Rd London NW1
Title	Floor Plans Proposed -Fire escape route
Scale	1:100 @A3
Date	01/08/14
Drawing No.	CFR/04-d
Designer	Jeff Jackson Interior Design & Architecture t. 07957 23 33 20
CAD file reference	