


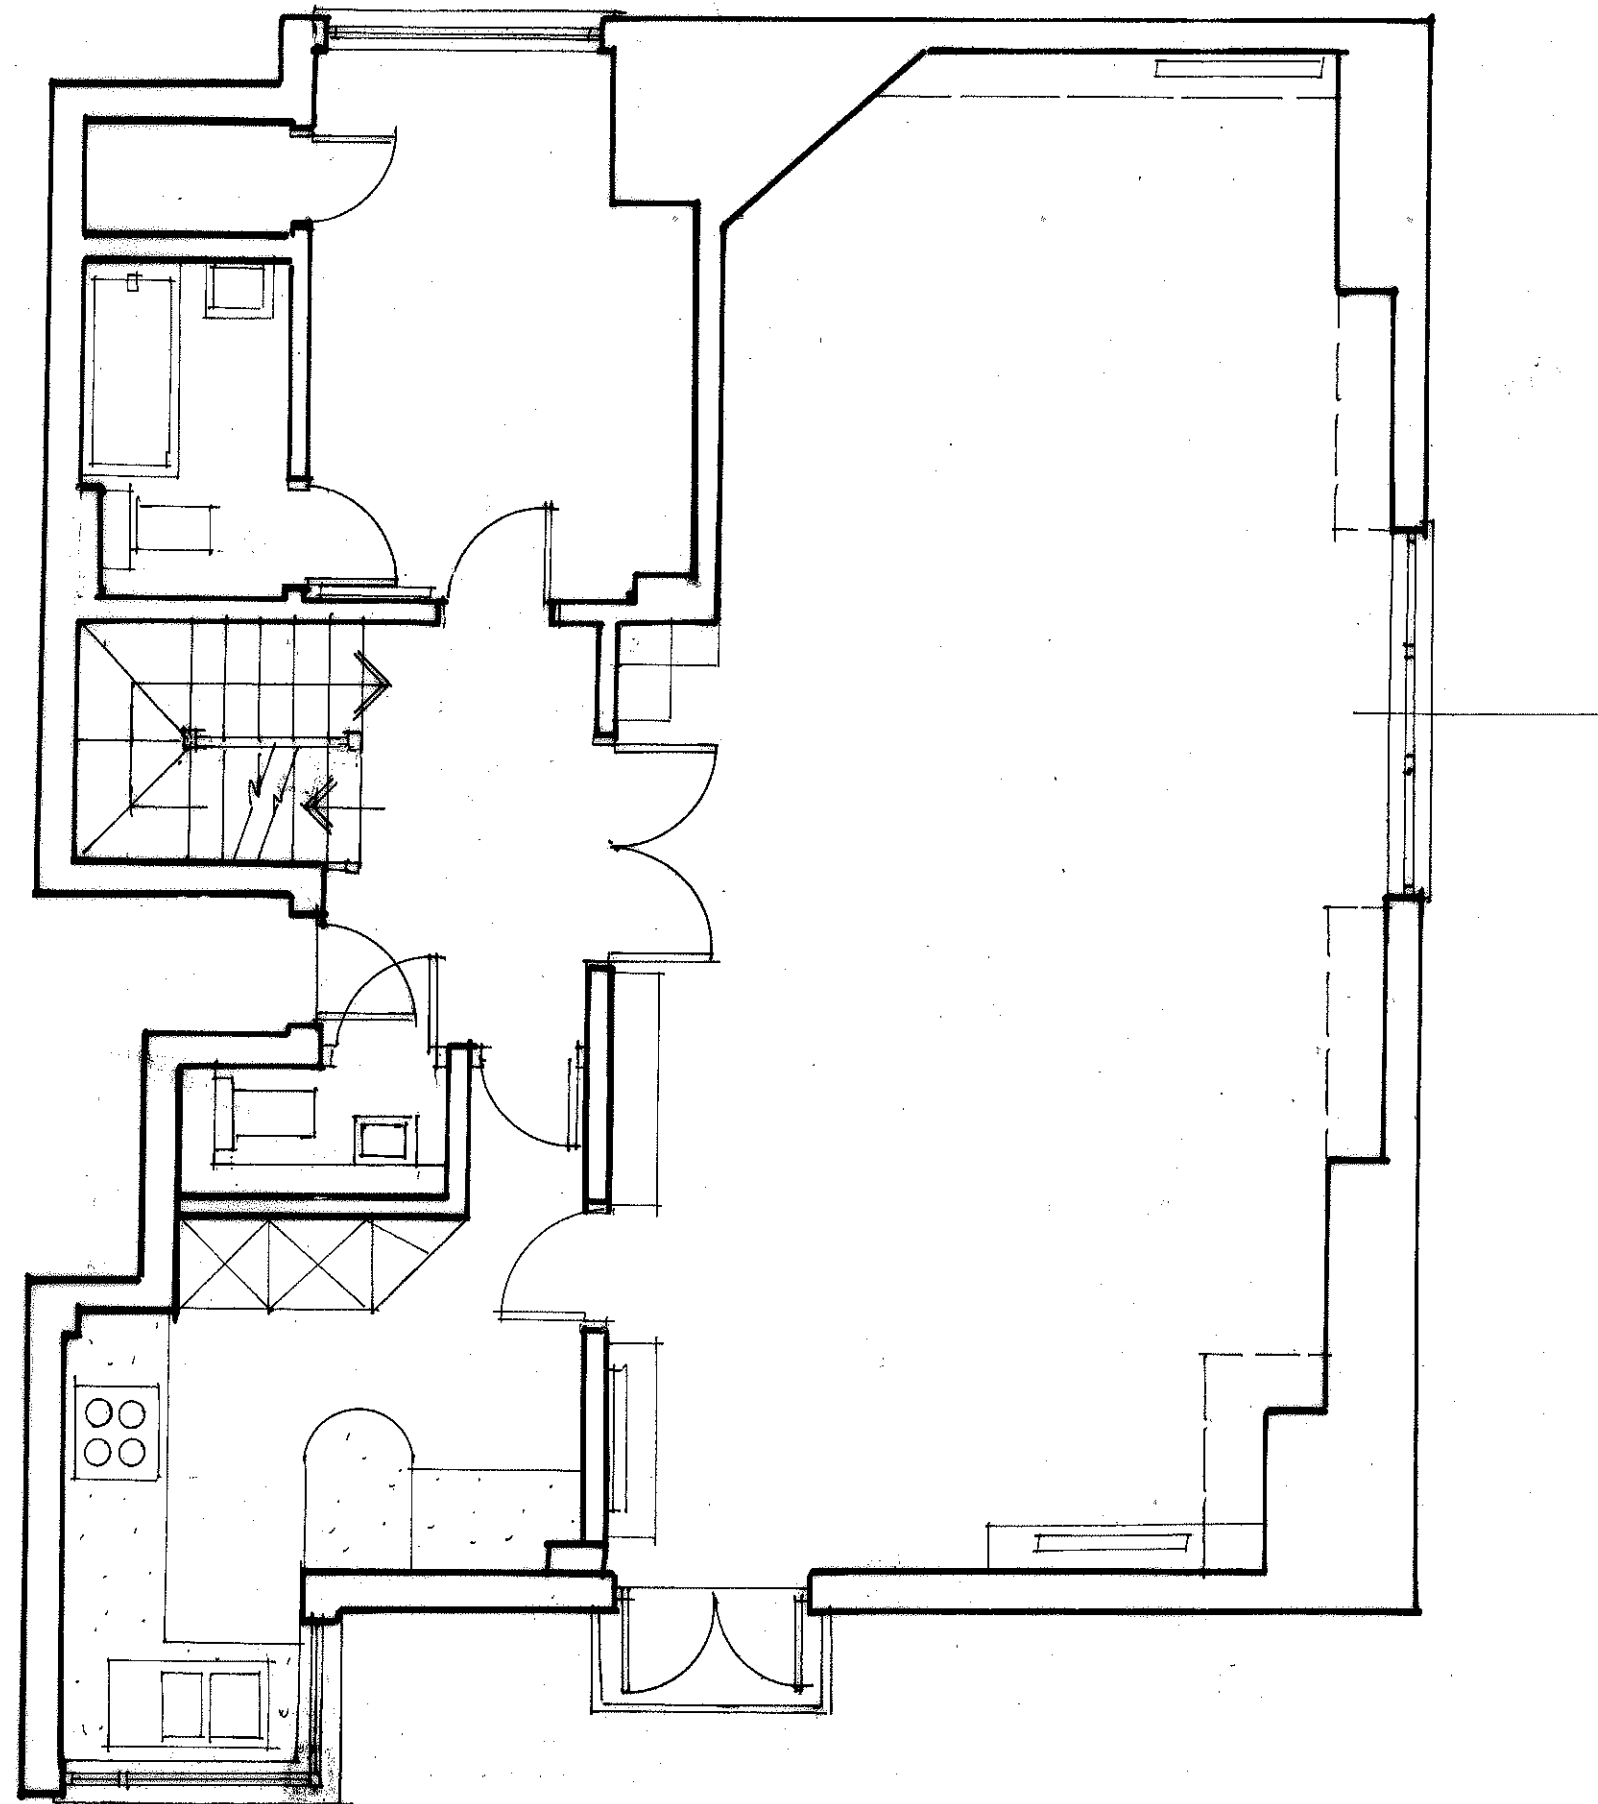

archplan

architects and property management

1 Millfield Place, Highgate, London N6 6JP
Tel: 020 8341 5628 e-mail: archplan@hotmail.com

Date
Aug
2014


Drawn by

Checked by

Scale
1:50
At A3

Project
FLAT 4
41 FERNCROFT AVENUE
LONDON, NW3 7PG
SECOND FLOOR PLAN
Title **AS EXISTING**

Drawing no.
FC / 02
Copyright
Archplan 2014

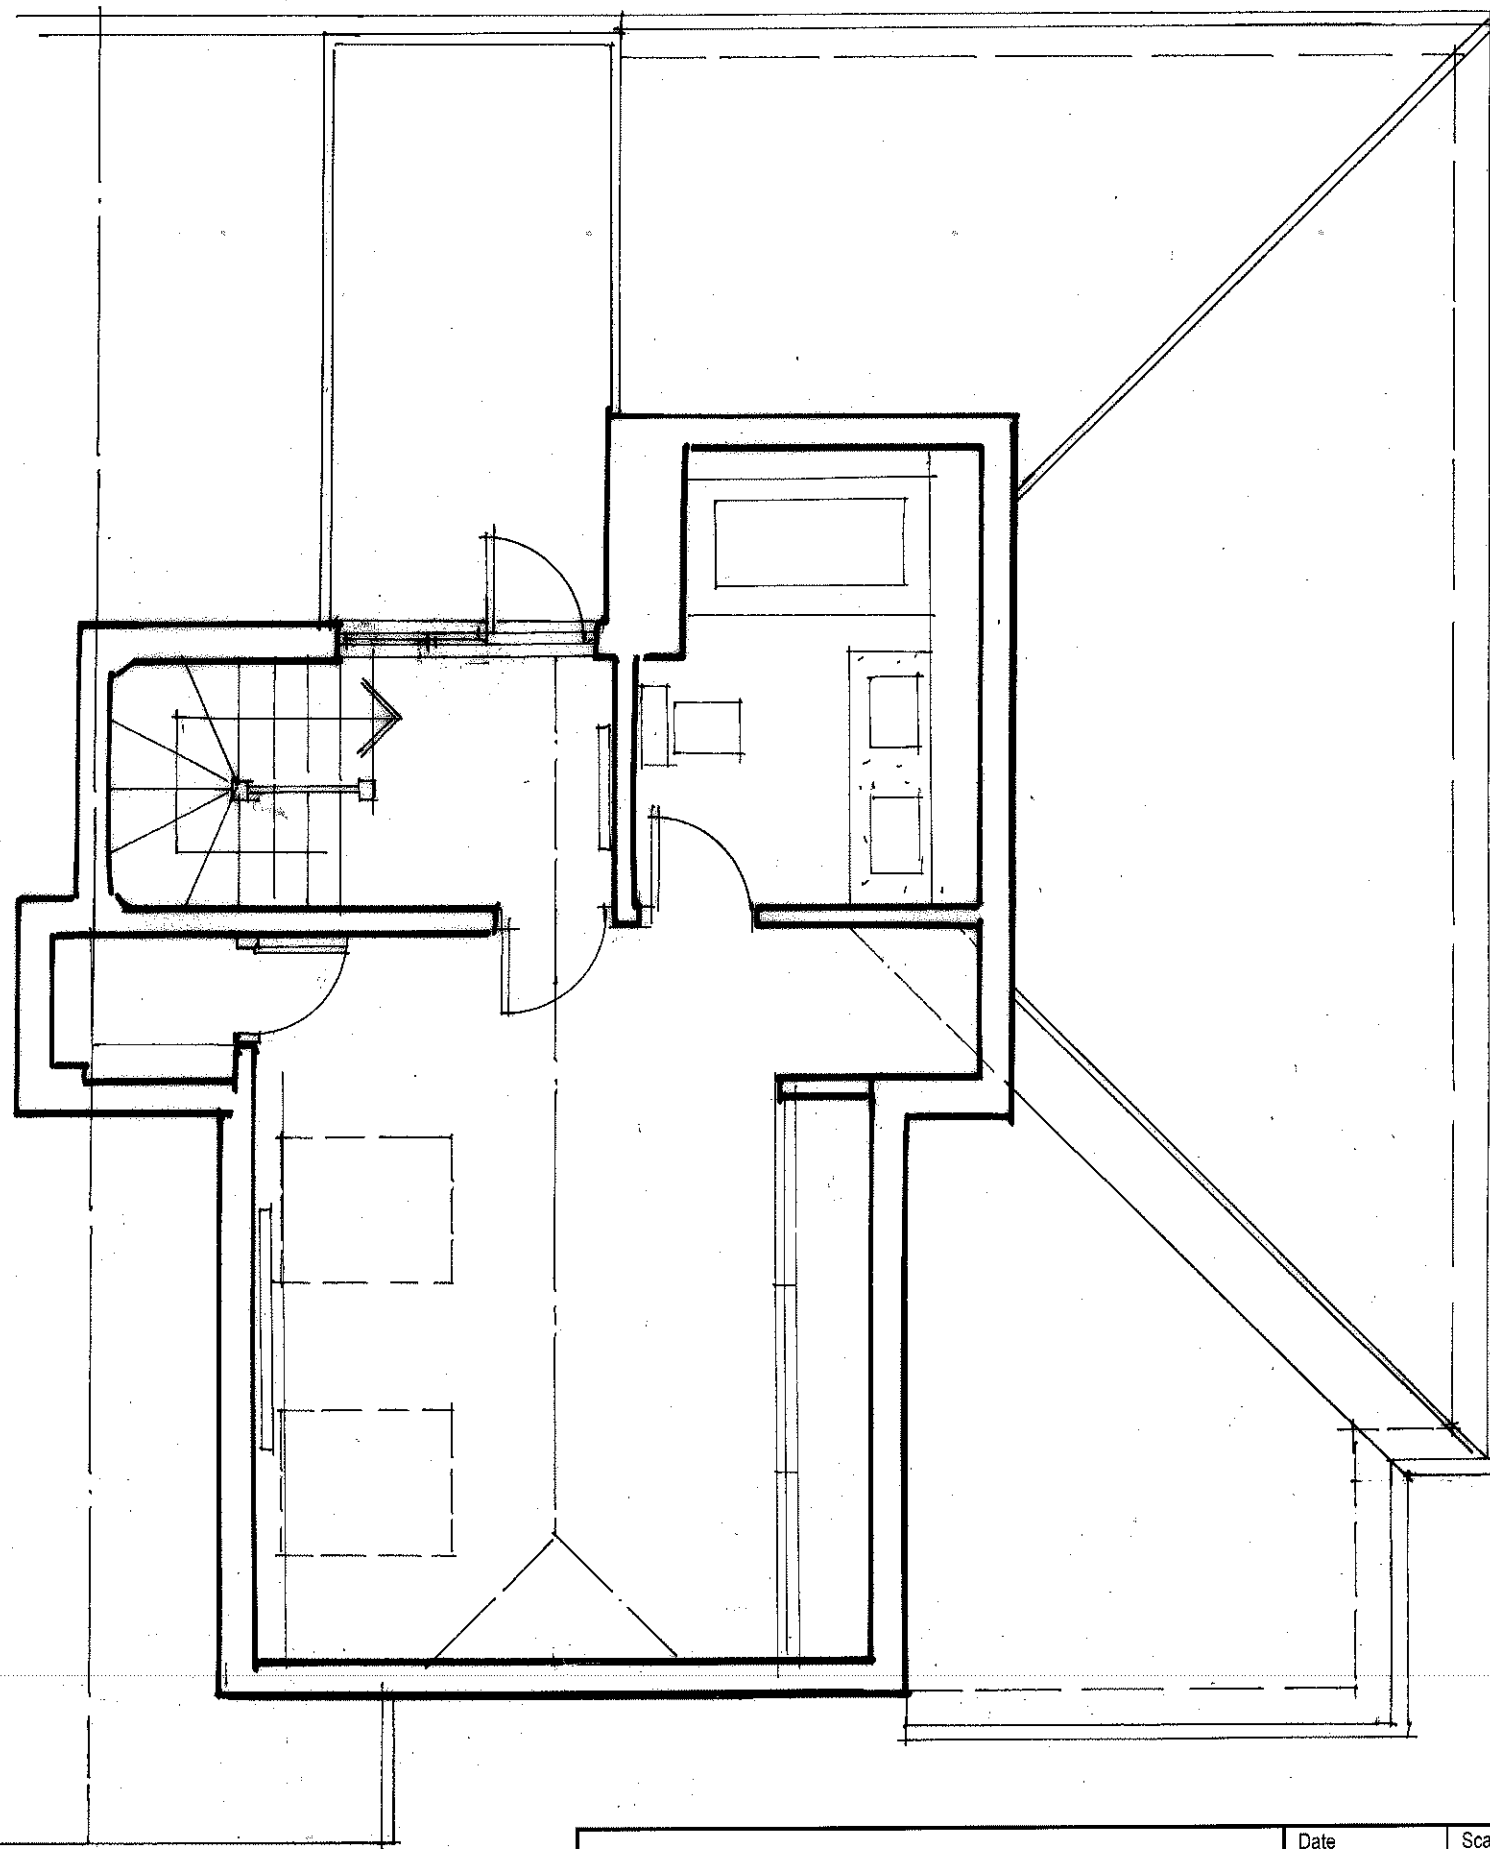

archplan

architects and property management

1 Millfield Place, Highgate, London N6 6JP
Tel: 020 8341 5628 e-mail: archplan@hotmail.com

Date
Aug
2014

Drawn by

Checked by

Scale
1:50
At A3

Project

FLAT 4
41 FERNCROFT AVENUE
LONDON, NW3 7PG
THIRD FLOOR PLAN
AS EXISTING

Title

Drawing no.

FC / 03
Copyright
Archplan 2014



archplan

architects and property management

1 Millfield Place, Highgate, London N6 6JP
Tel: 020 8341 5628 e-mail: archplan@hotmail.com

Date
Aug
2014

Drawn by

Checked by

Scale
1:50
At A3

Project

FLAT 4
41 FERNCROFT AVENUE
LONDON, NW3 7PG
SIDE ELEVATION
AS EXISTING

Title

Drawing no.

FC / 07
Copyright
Archplan 2014