

- | | |
|---|---------------------------------------|
| <input type="radio"/> Pre-Planning | <input type="radio"/> Construction |
| <input checked="" type="radio"/> Planning | <input type="radio"/> As Built |
| <input type="radio"/> Tender | <input type="radio"/> For Information |
| <input type="radio"/> Contract | <input type="radio"/> Preliminary |

Drawn: DS Checked: -

Date: 13/08/2014

Scale: 1:100 @ A3

Client: **Tajana Hoof**
Michel van Luitelaar

Project: **3A Narcissus Road**
London NW6 1TJ

Title: **PROPOSED LOWER**
GROUND FLOOR &
ROOF PLAN

No. **PL10** Rev. -

Notes:


Levels are approximate

Do not scale from this drawing. Contractor to take and check all dimensions on site before work commences. Discrepancies to be reported to architect. Subcontractors to verify all dimensions on site before making shop drawings or commencing manufacture. This drawing is copyright.




PLANNING

Interior Design | Building Design
Planning | Project Management

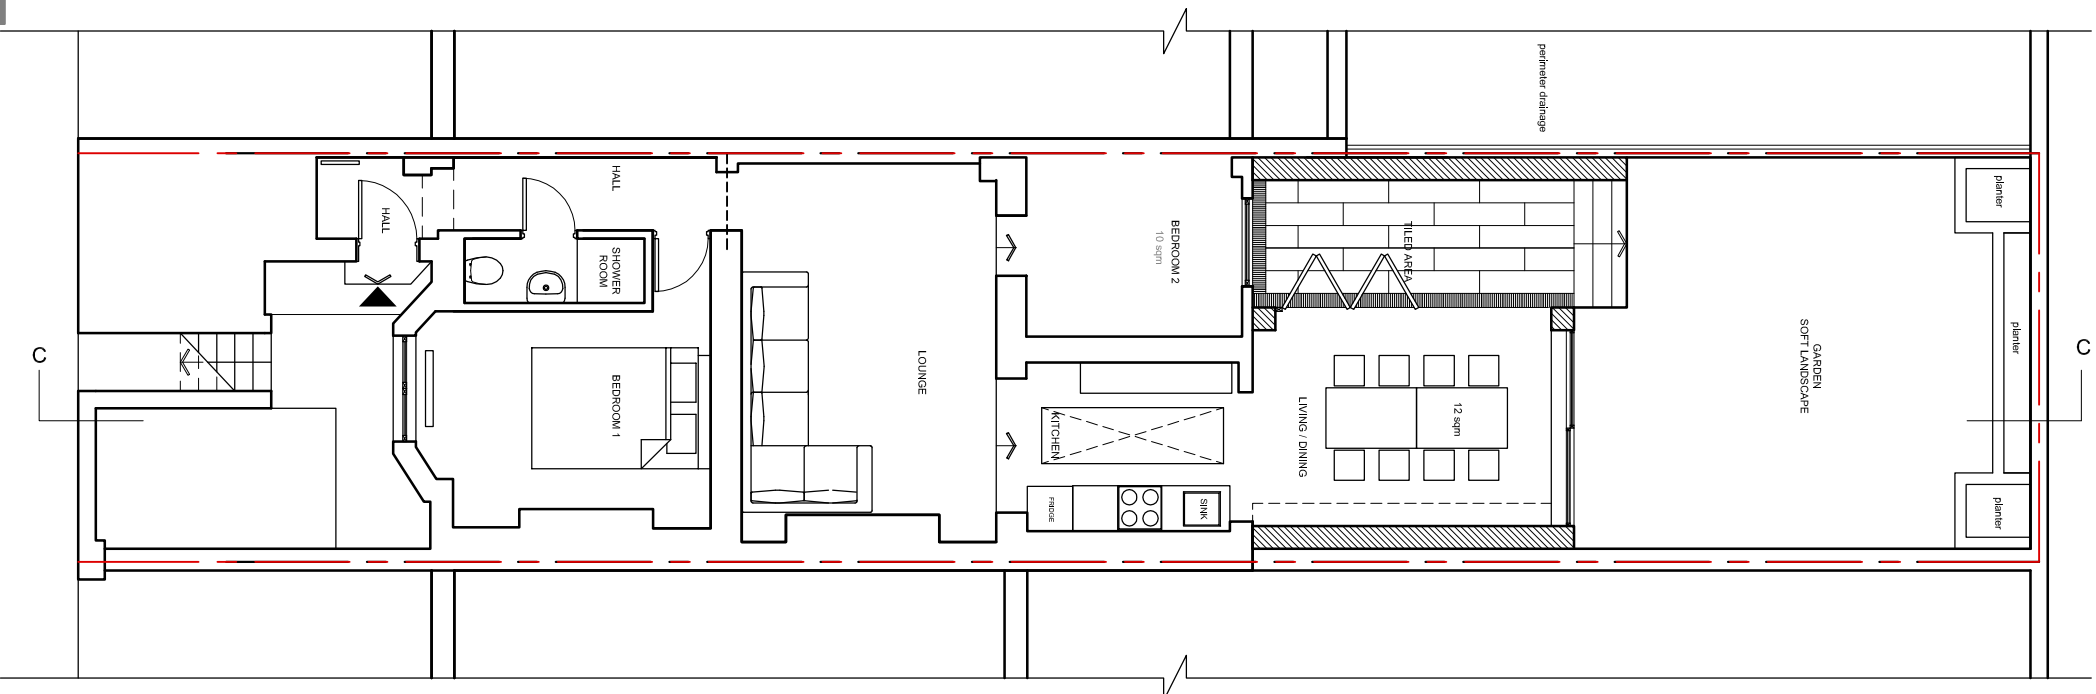

LOWER GROUND FLOOR PLAN

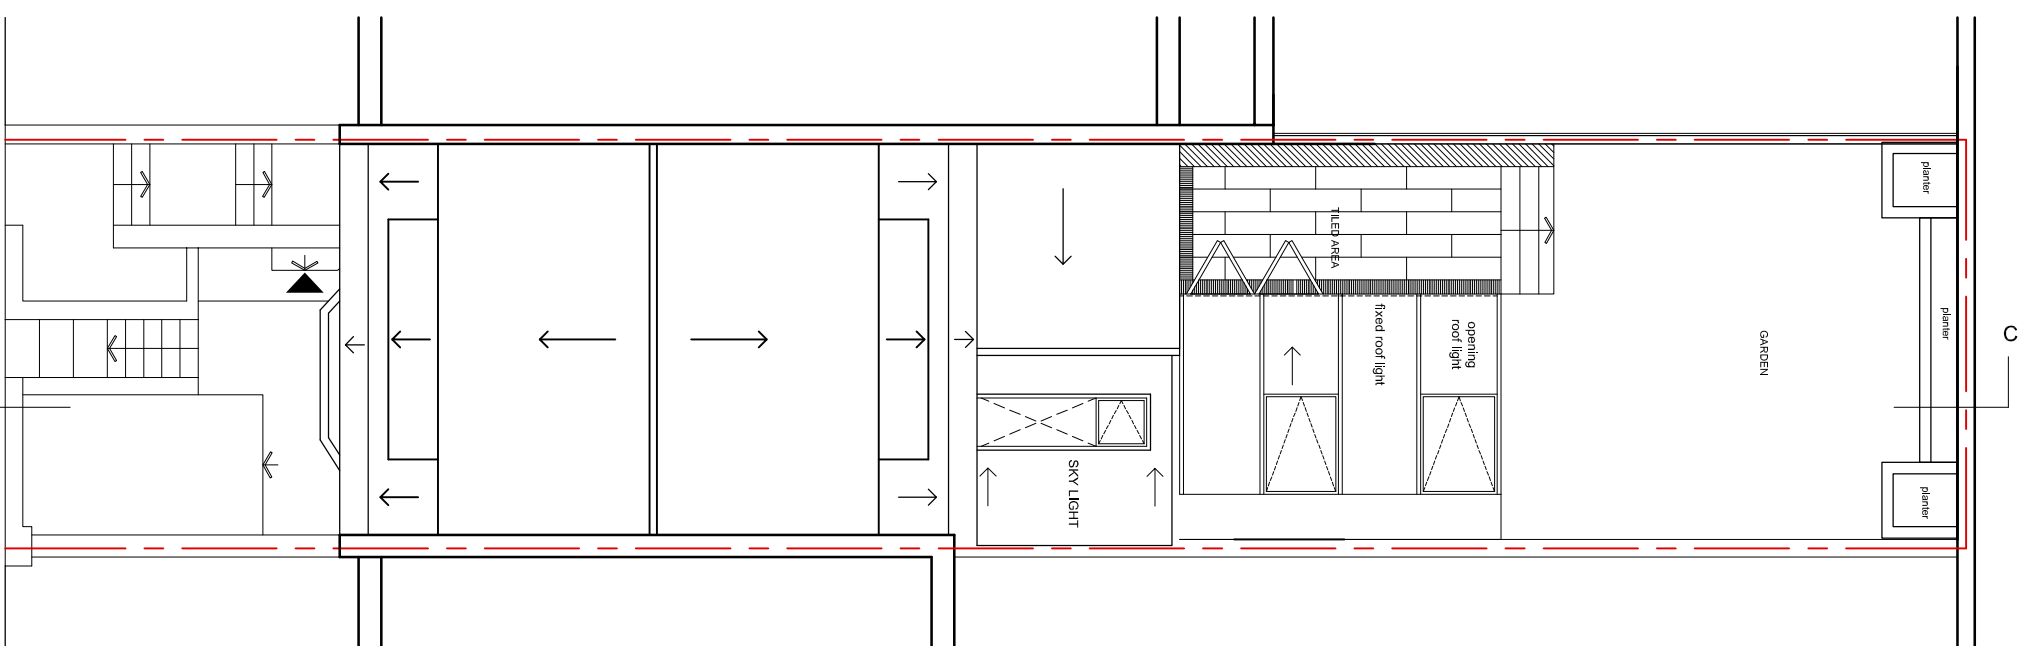

ROOF PLAN



LOWER GROUND FLOOR PLAN