




Ground Floor Plan - Flat 1

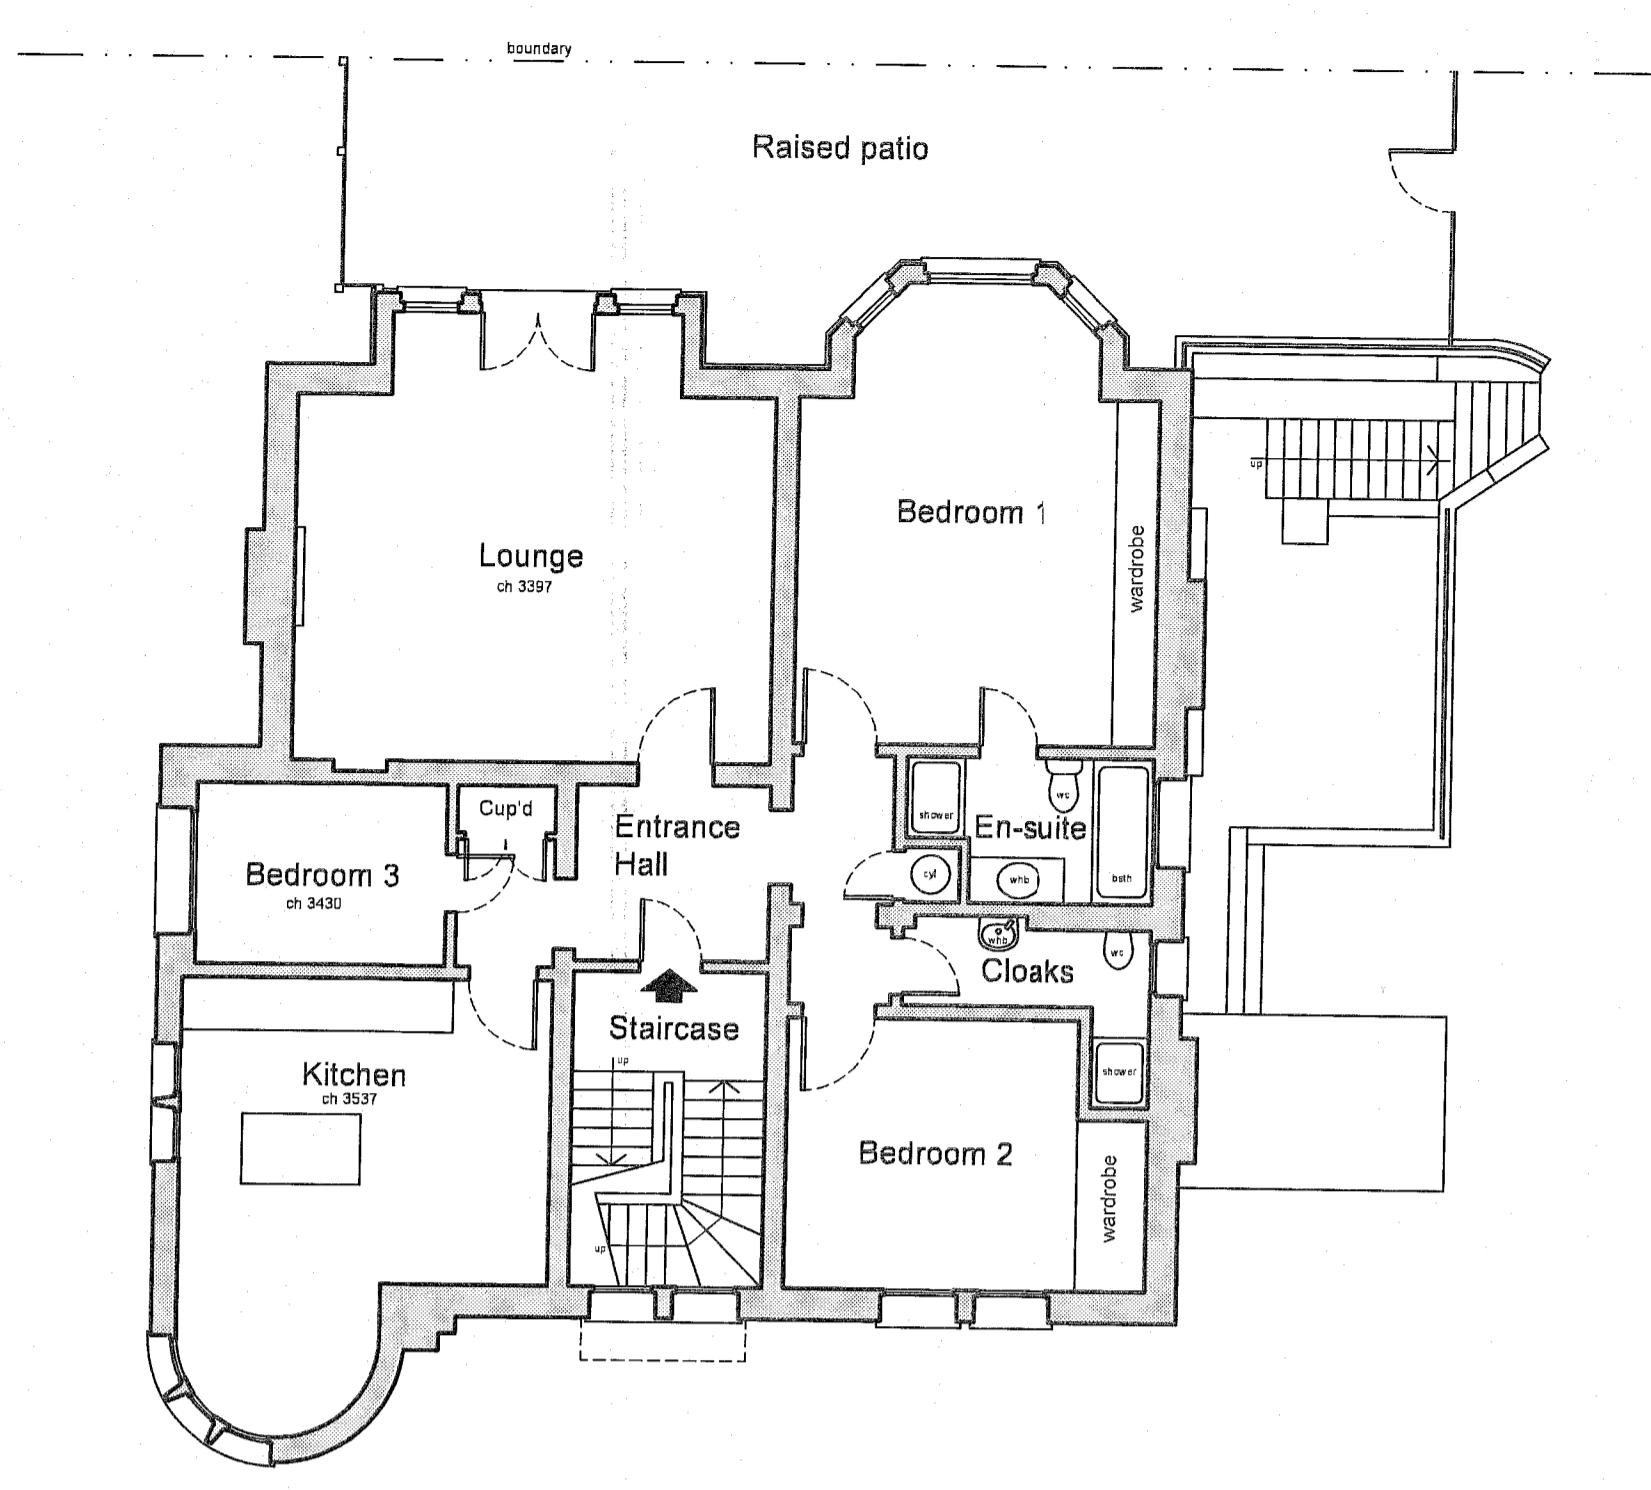


First Floor Plan - Flat 2 (no works proposed)

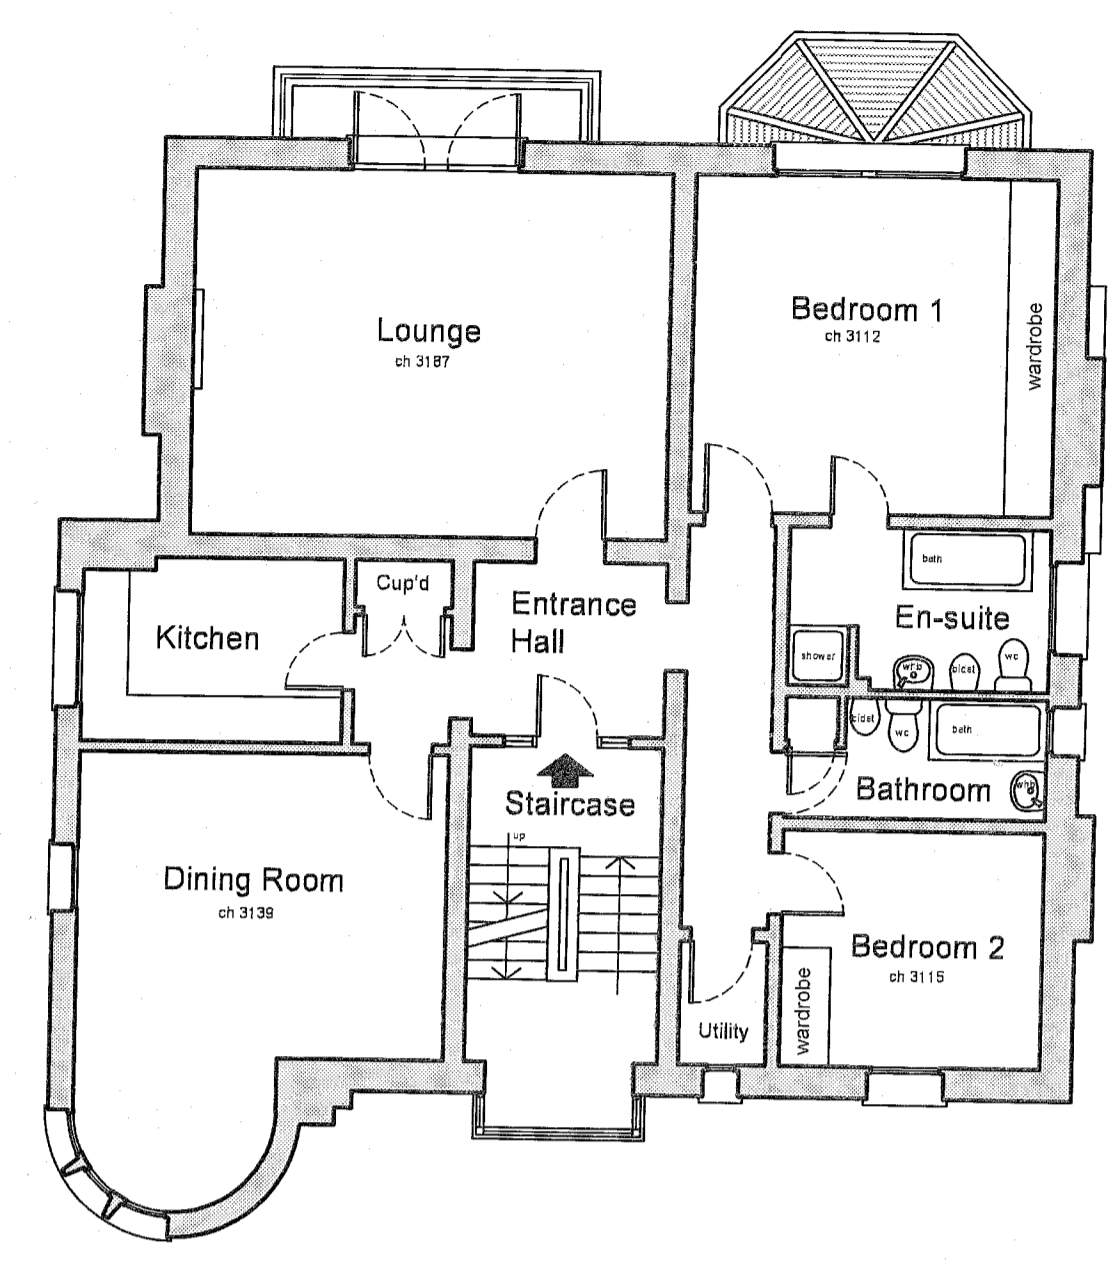

Second Floor Plan - Flat 3 (no works proposed)

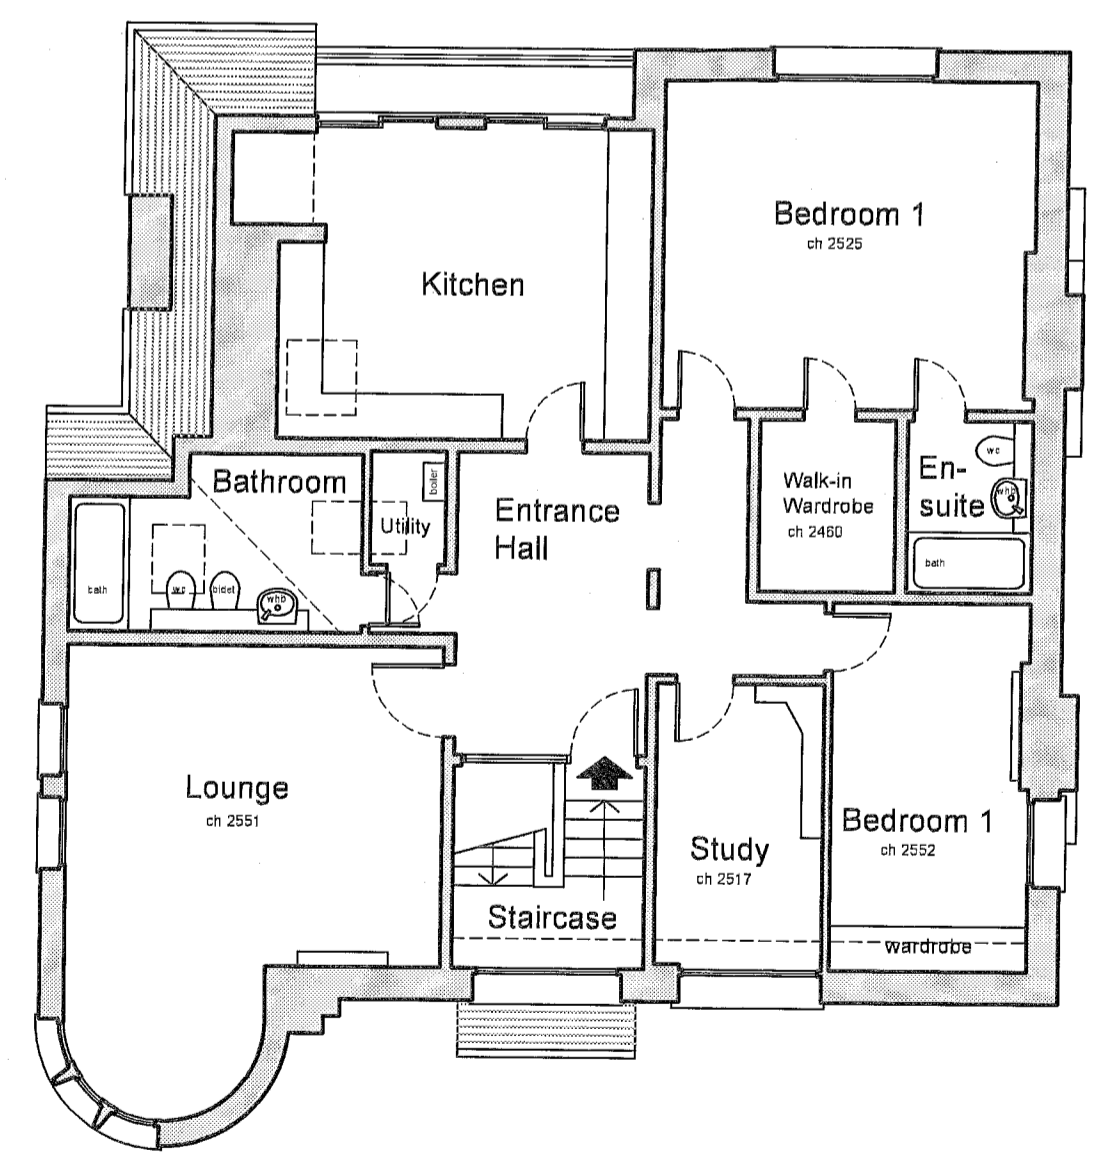

Third Floor Plan - Flat 4 (no works proposed)

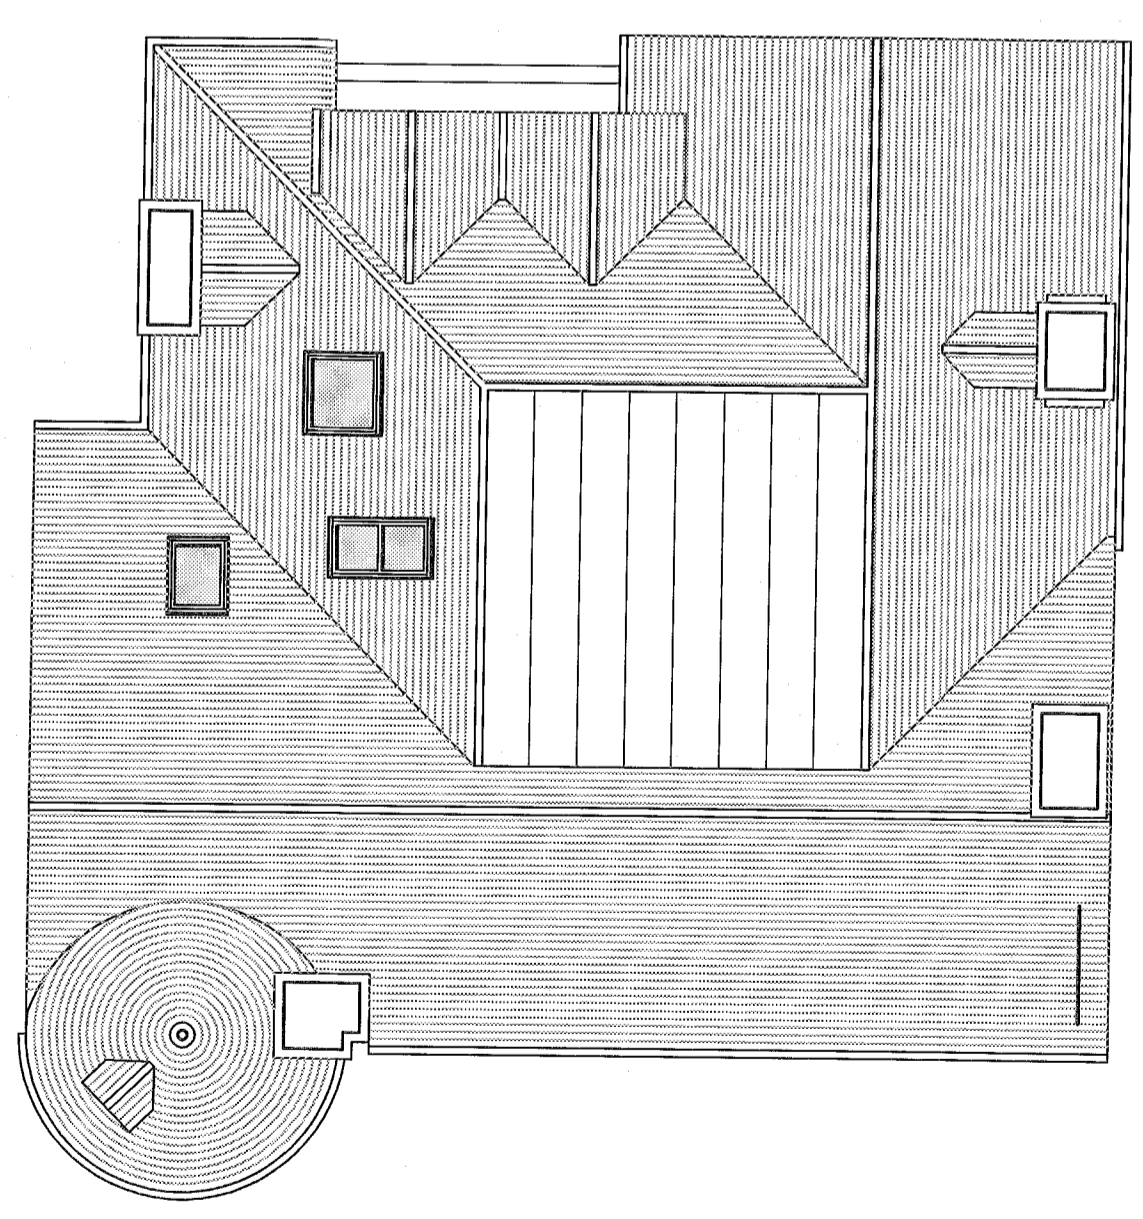

Roof Plan (no works proposed)

Rev Description By Check Date

MAYDAY SERVICES
 PROJECT MANAGEMENT - ARCHITECTURAL SERVICES
 FREELANDS HOUSE, Cudham Park Road, Cudham, Kent TN14 7RE
 Tel: 01689 854699 Mob: 07973 503625 gpallaris@yahoo.co.uk

Client
Mr L. Haralambous

Project
**6 Redington Road
 London NW3 7RG**

Drawing
Plans as Existing

Scale	Date	Author	Checked
1:100@A1	May 2014	AA	GP
Project No	Drawing No	Revision	
1029	01		