


EXISTING ROOF PLAN

Scale 1:50

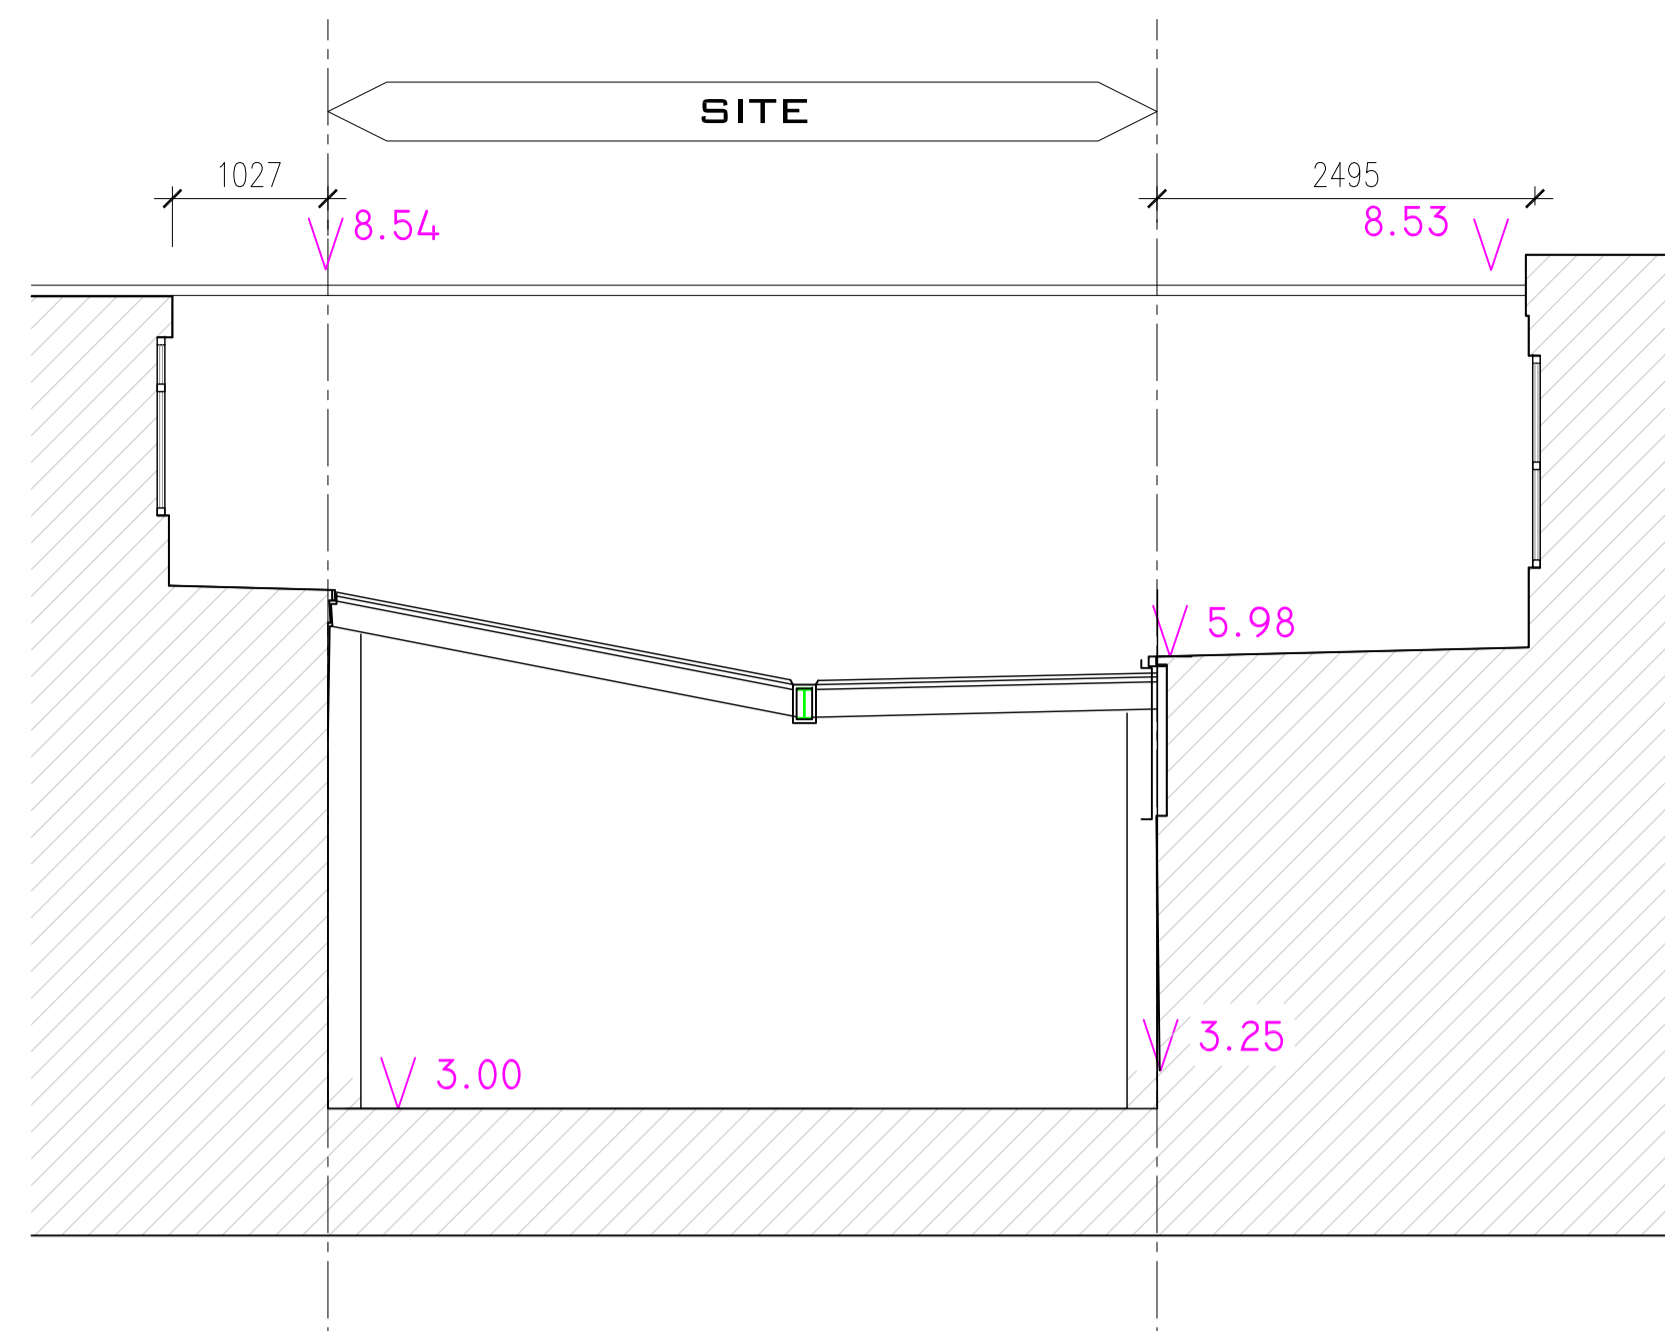


EXISTING END ELEVATION BB

Scale 1:50



EXISTING SECTION AA

Scale 1:50

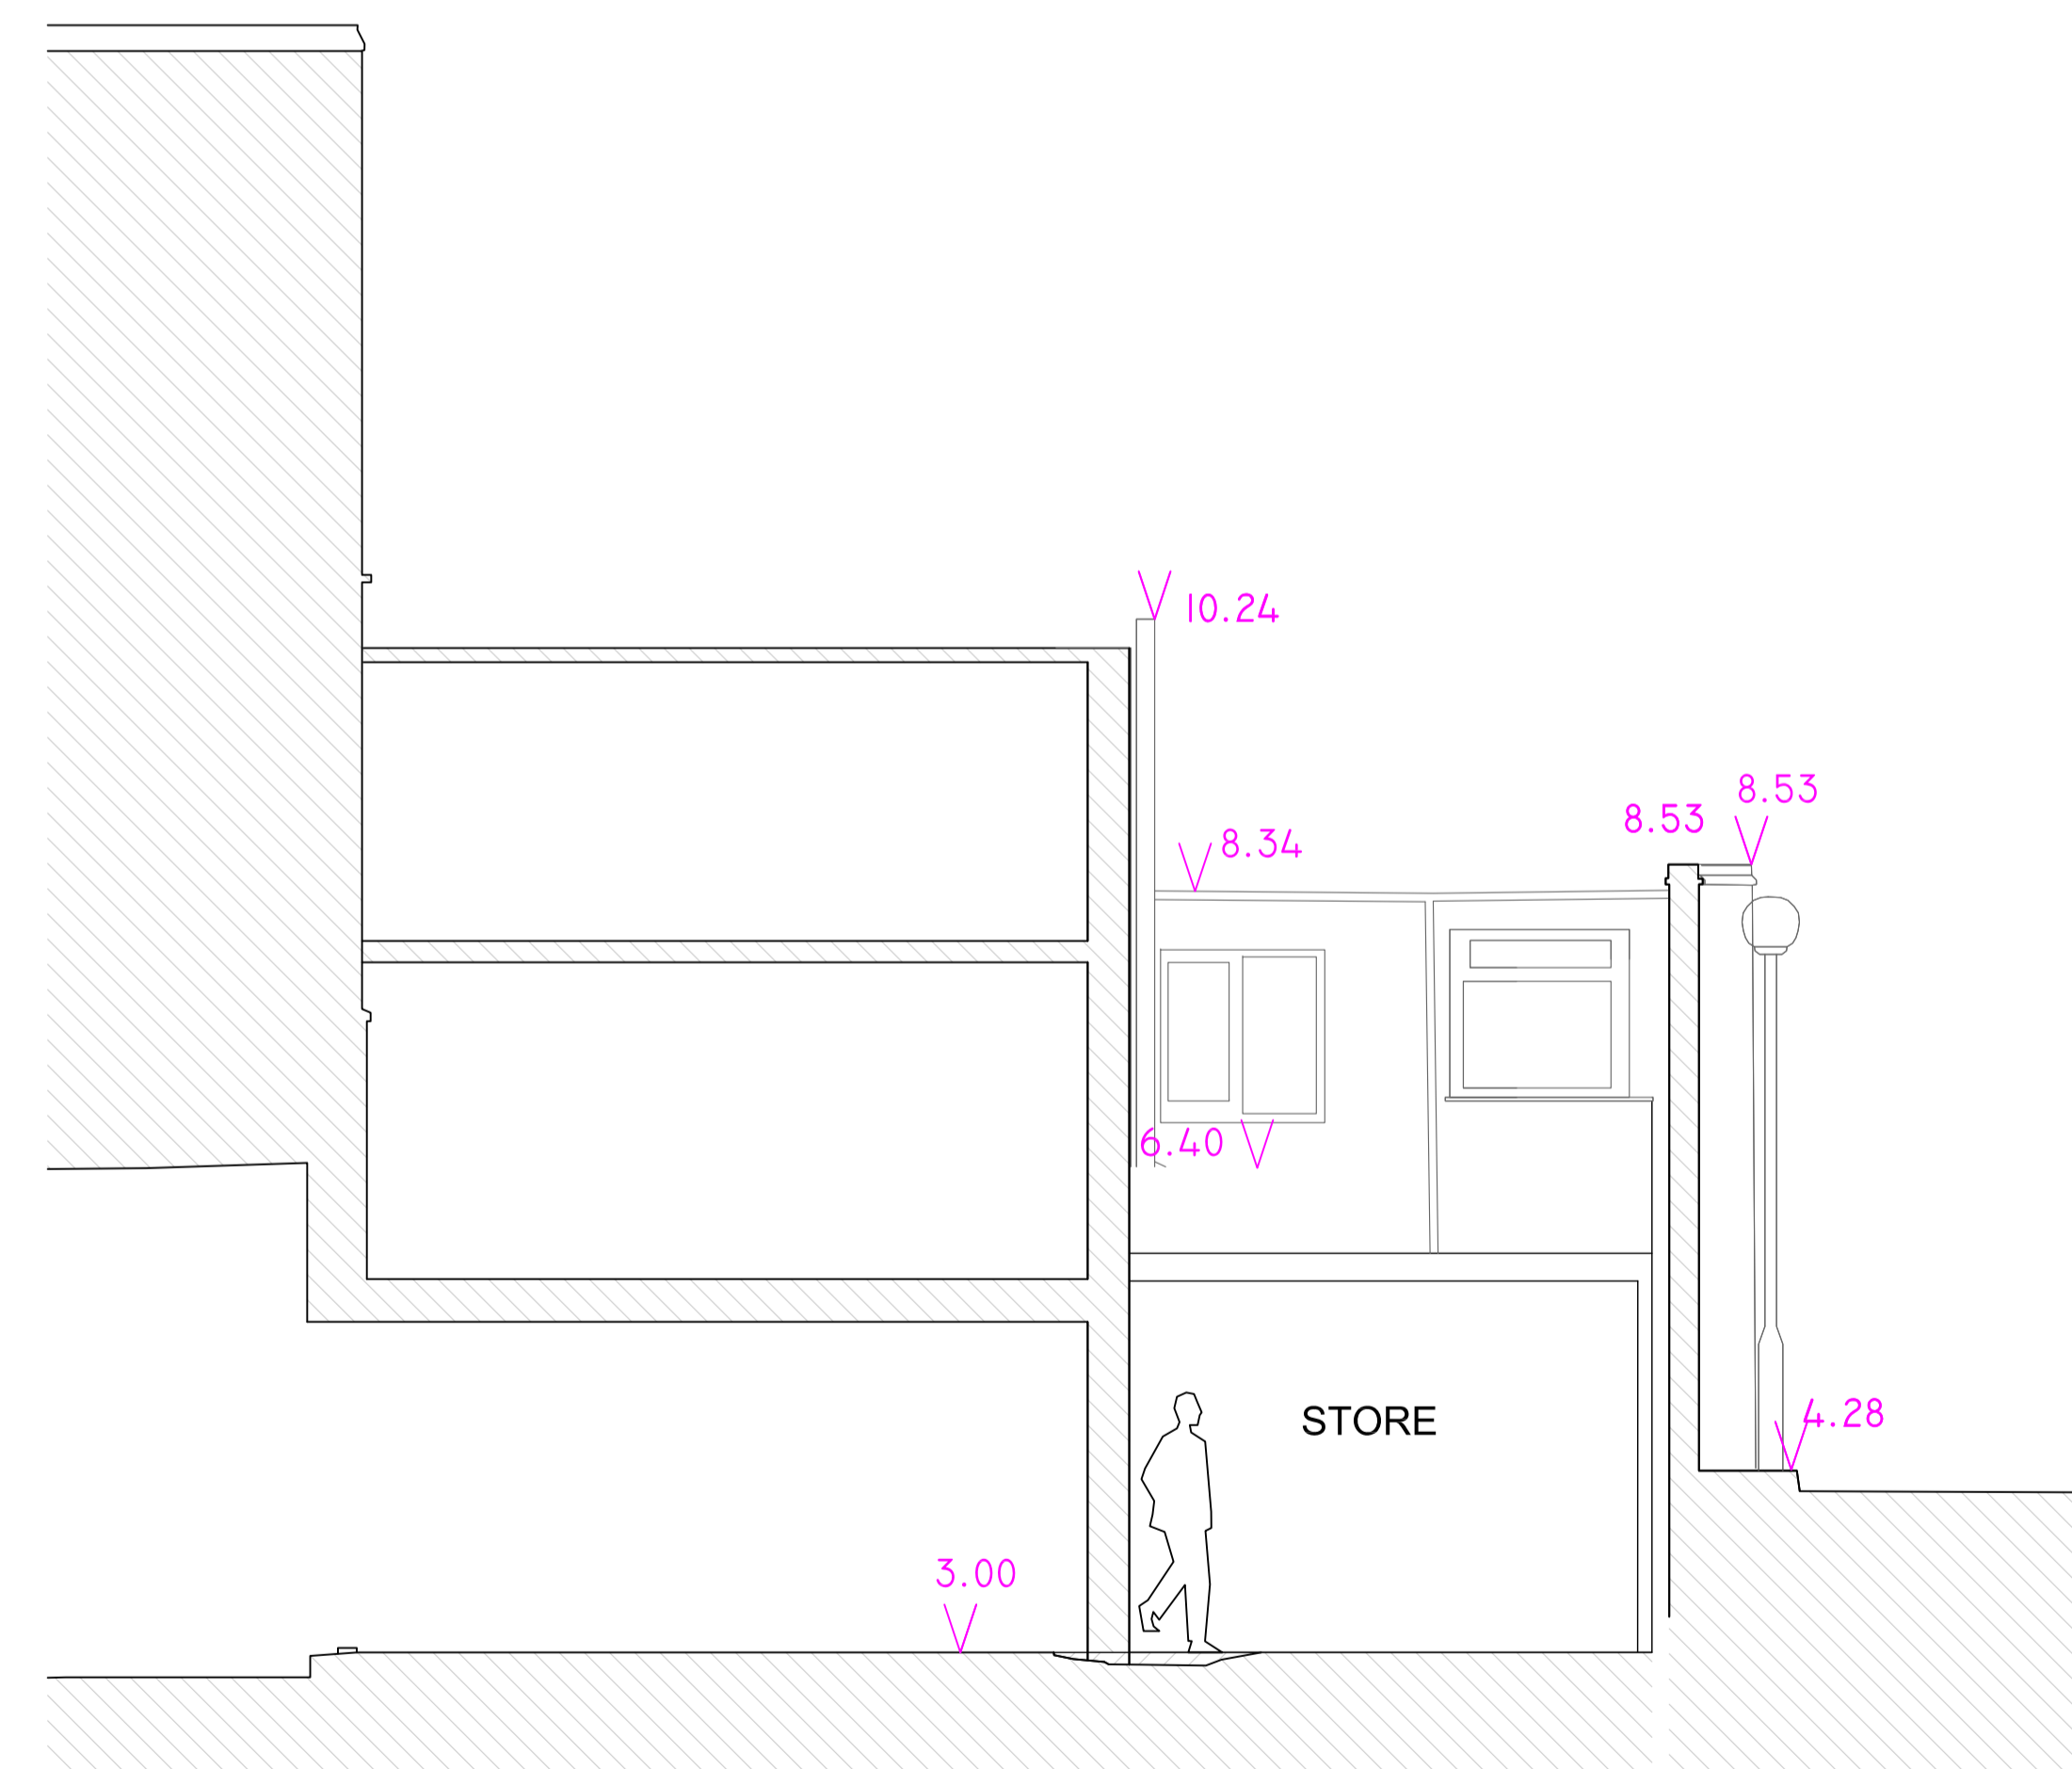

EXISTING SECTION CC

Scale 1:50

Letter	Date	Revision Note	By	Check
A	21.08.14	FIRST ISSUE	MP	

