



Do not scale from this drawing.



Rev/	Description	Date	By

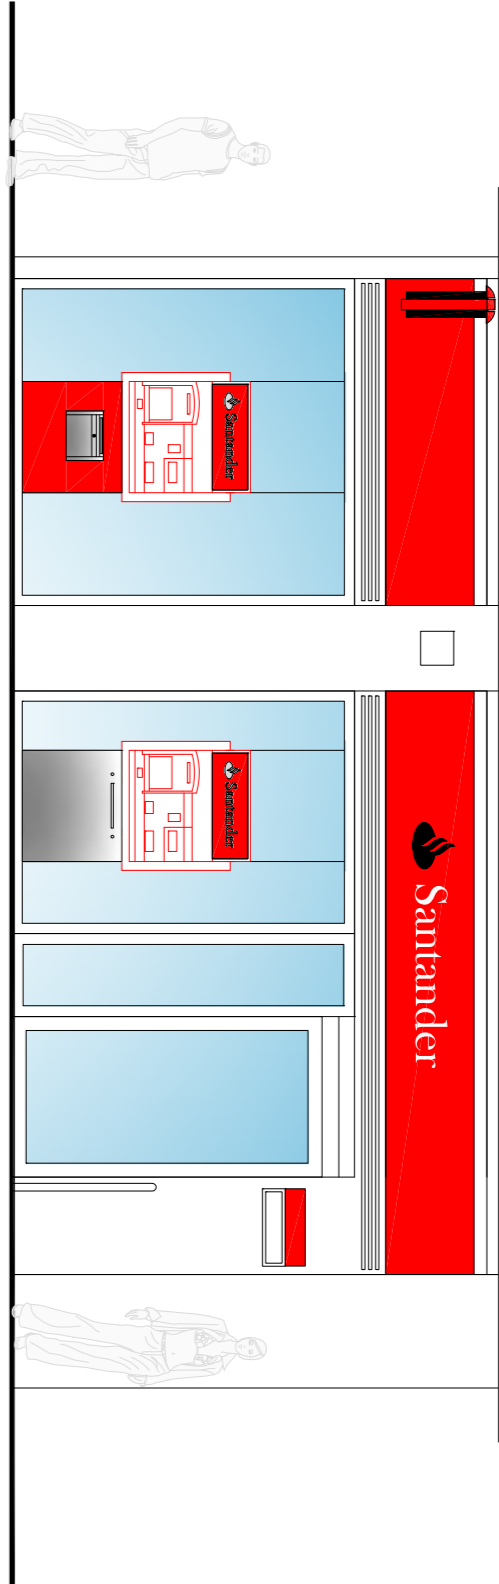


Existing Elevation @ 1:50 @ A1

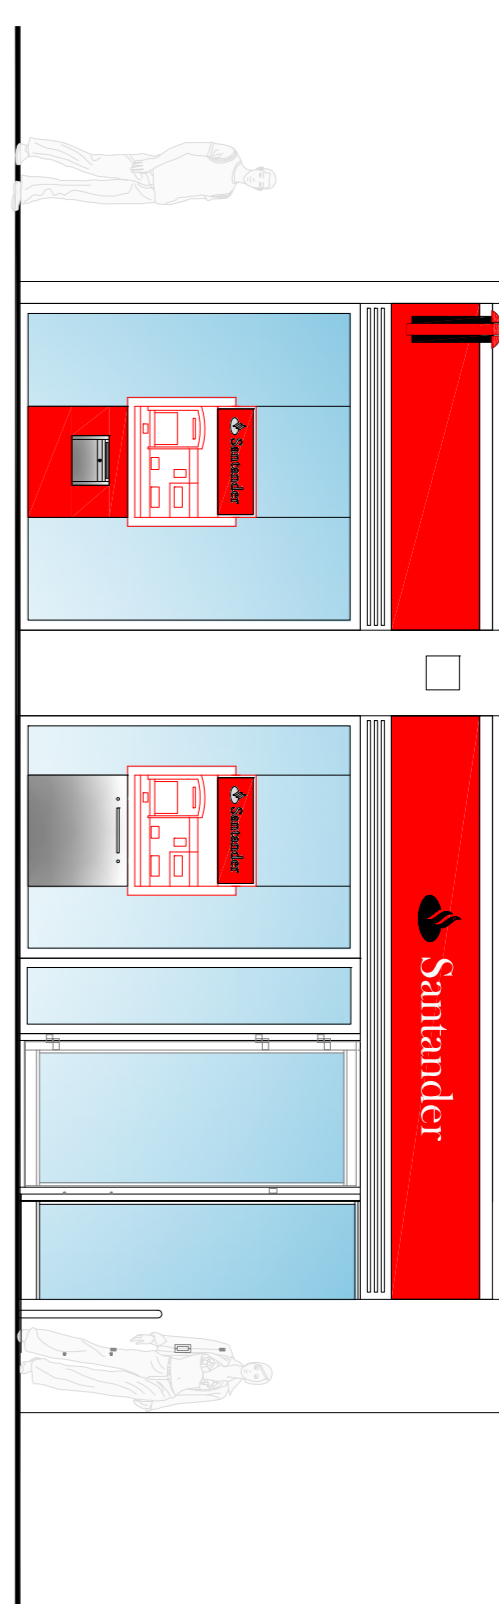


Proposed Elevation @ 1:50 @ A1

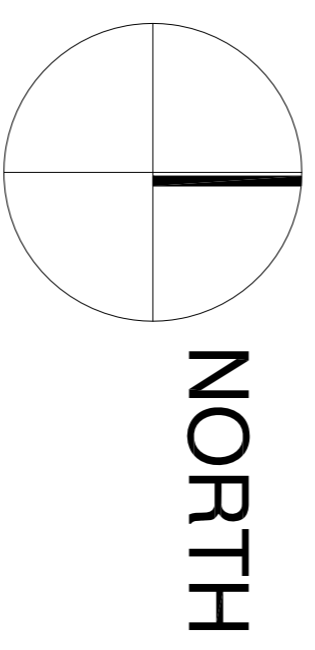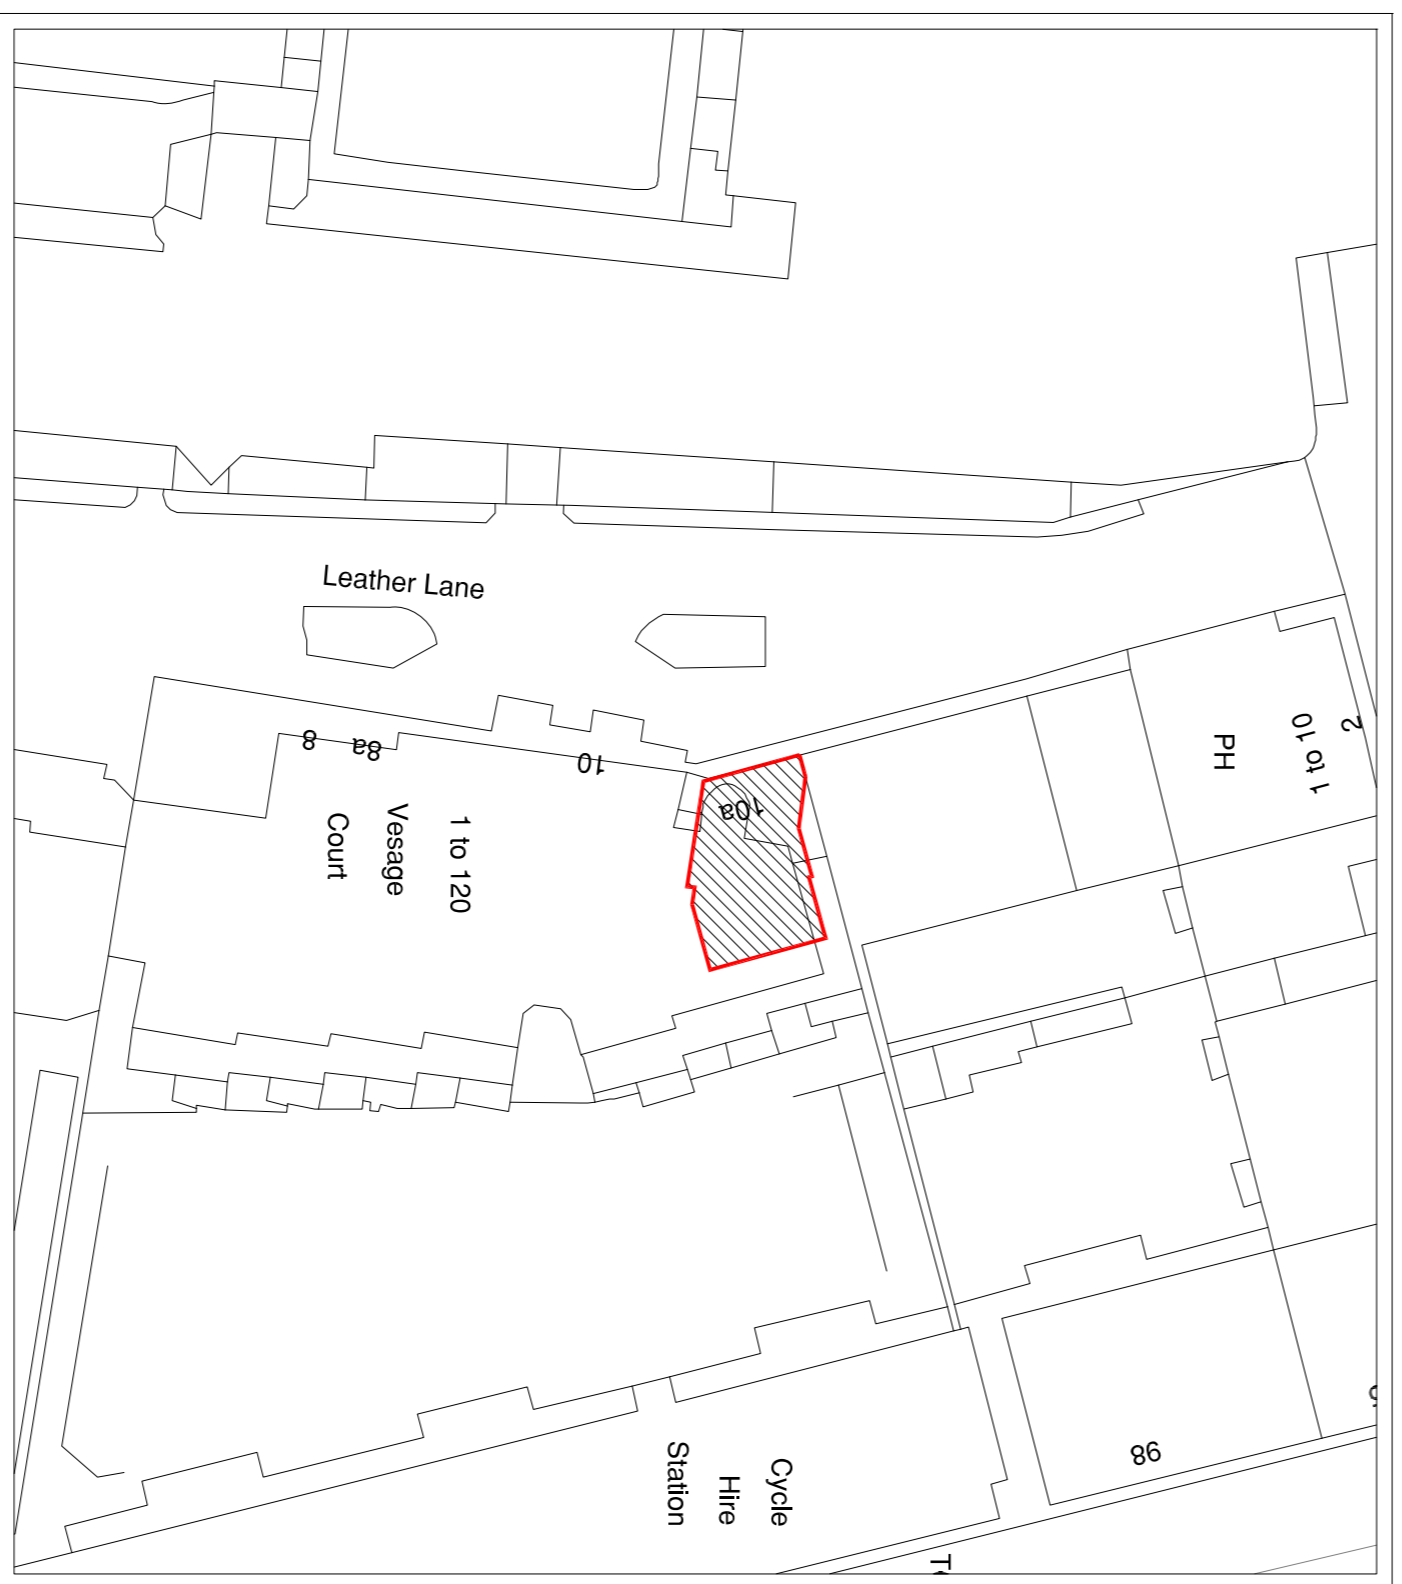

SITE PLAN @ 1:1250 @ A1

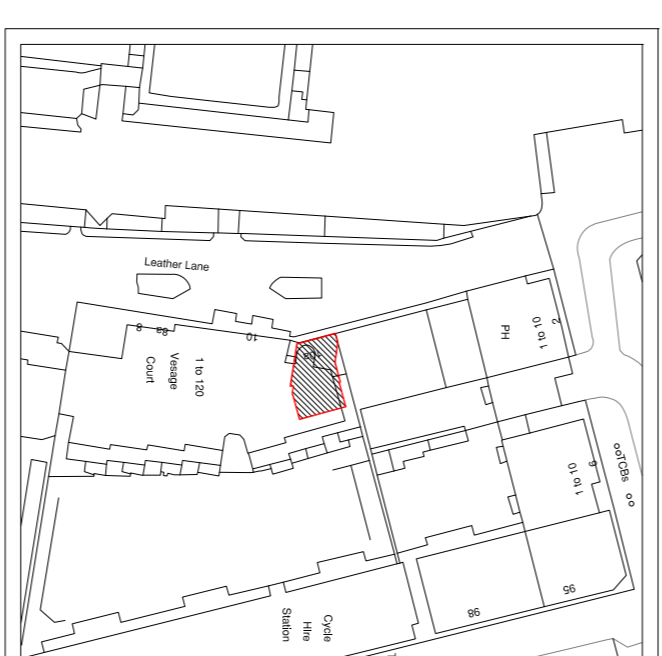



PLANNING

Project
 LEATHER LANE
 16A LEATHER LANE
 LONDON, EC1N 7SS

Title
 Proposed Existing & Proposed Elevations Site & Block Plan

Scale		Varies	
Dm	App	APC	Date
Date	26/08/14	brand	

Client drawing number: Leather Lane-0747-EL-AP

rev.	

Scale bar @ 1:500 @ A1



Block Plan @ 1:500 @ A1