


1 North elevation gate detail proposed (Wilkin Street)
202_440 Scale 1:20 @ A1





2 South elevation detail as proposed
202_440 Scale 1:20 @ A1

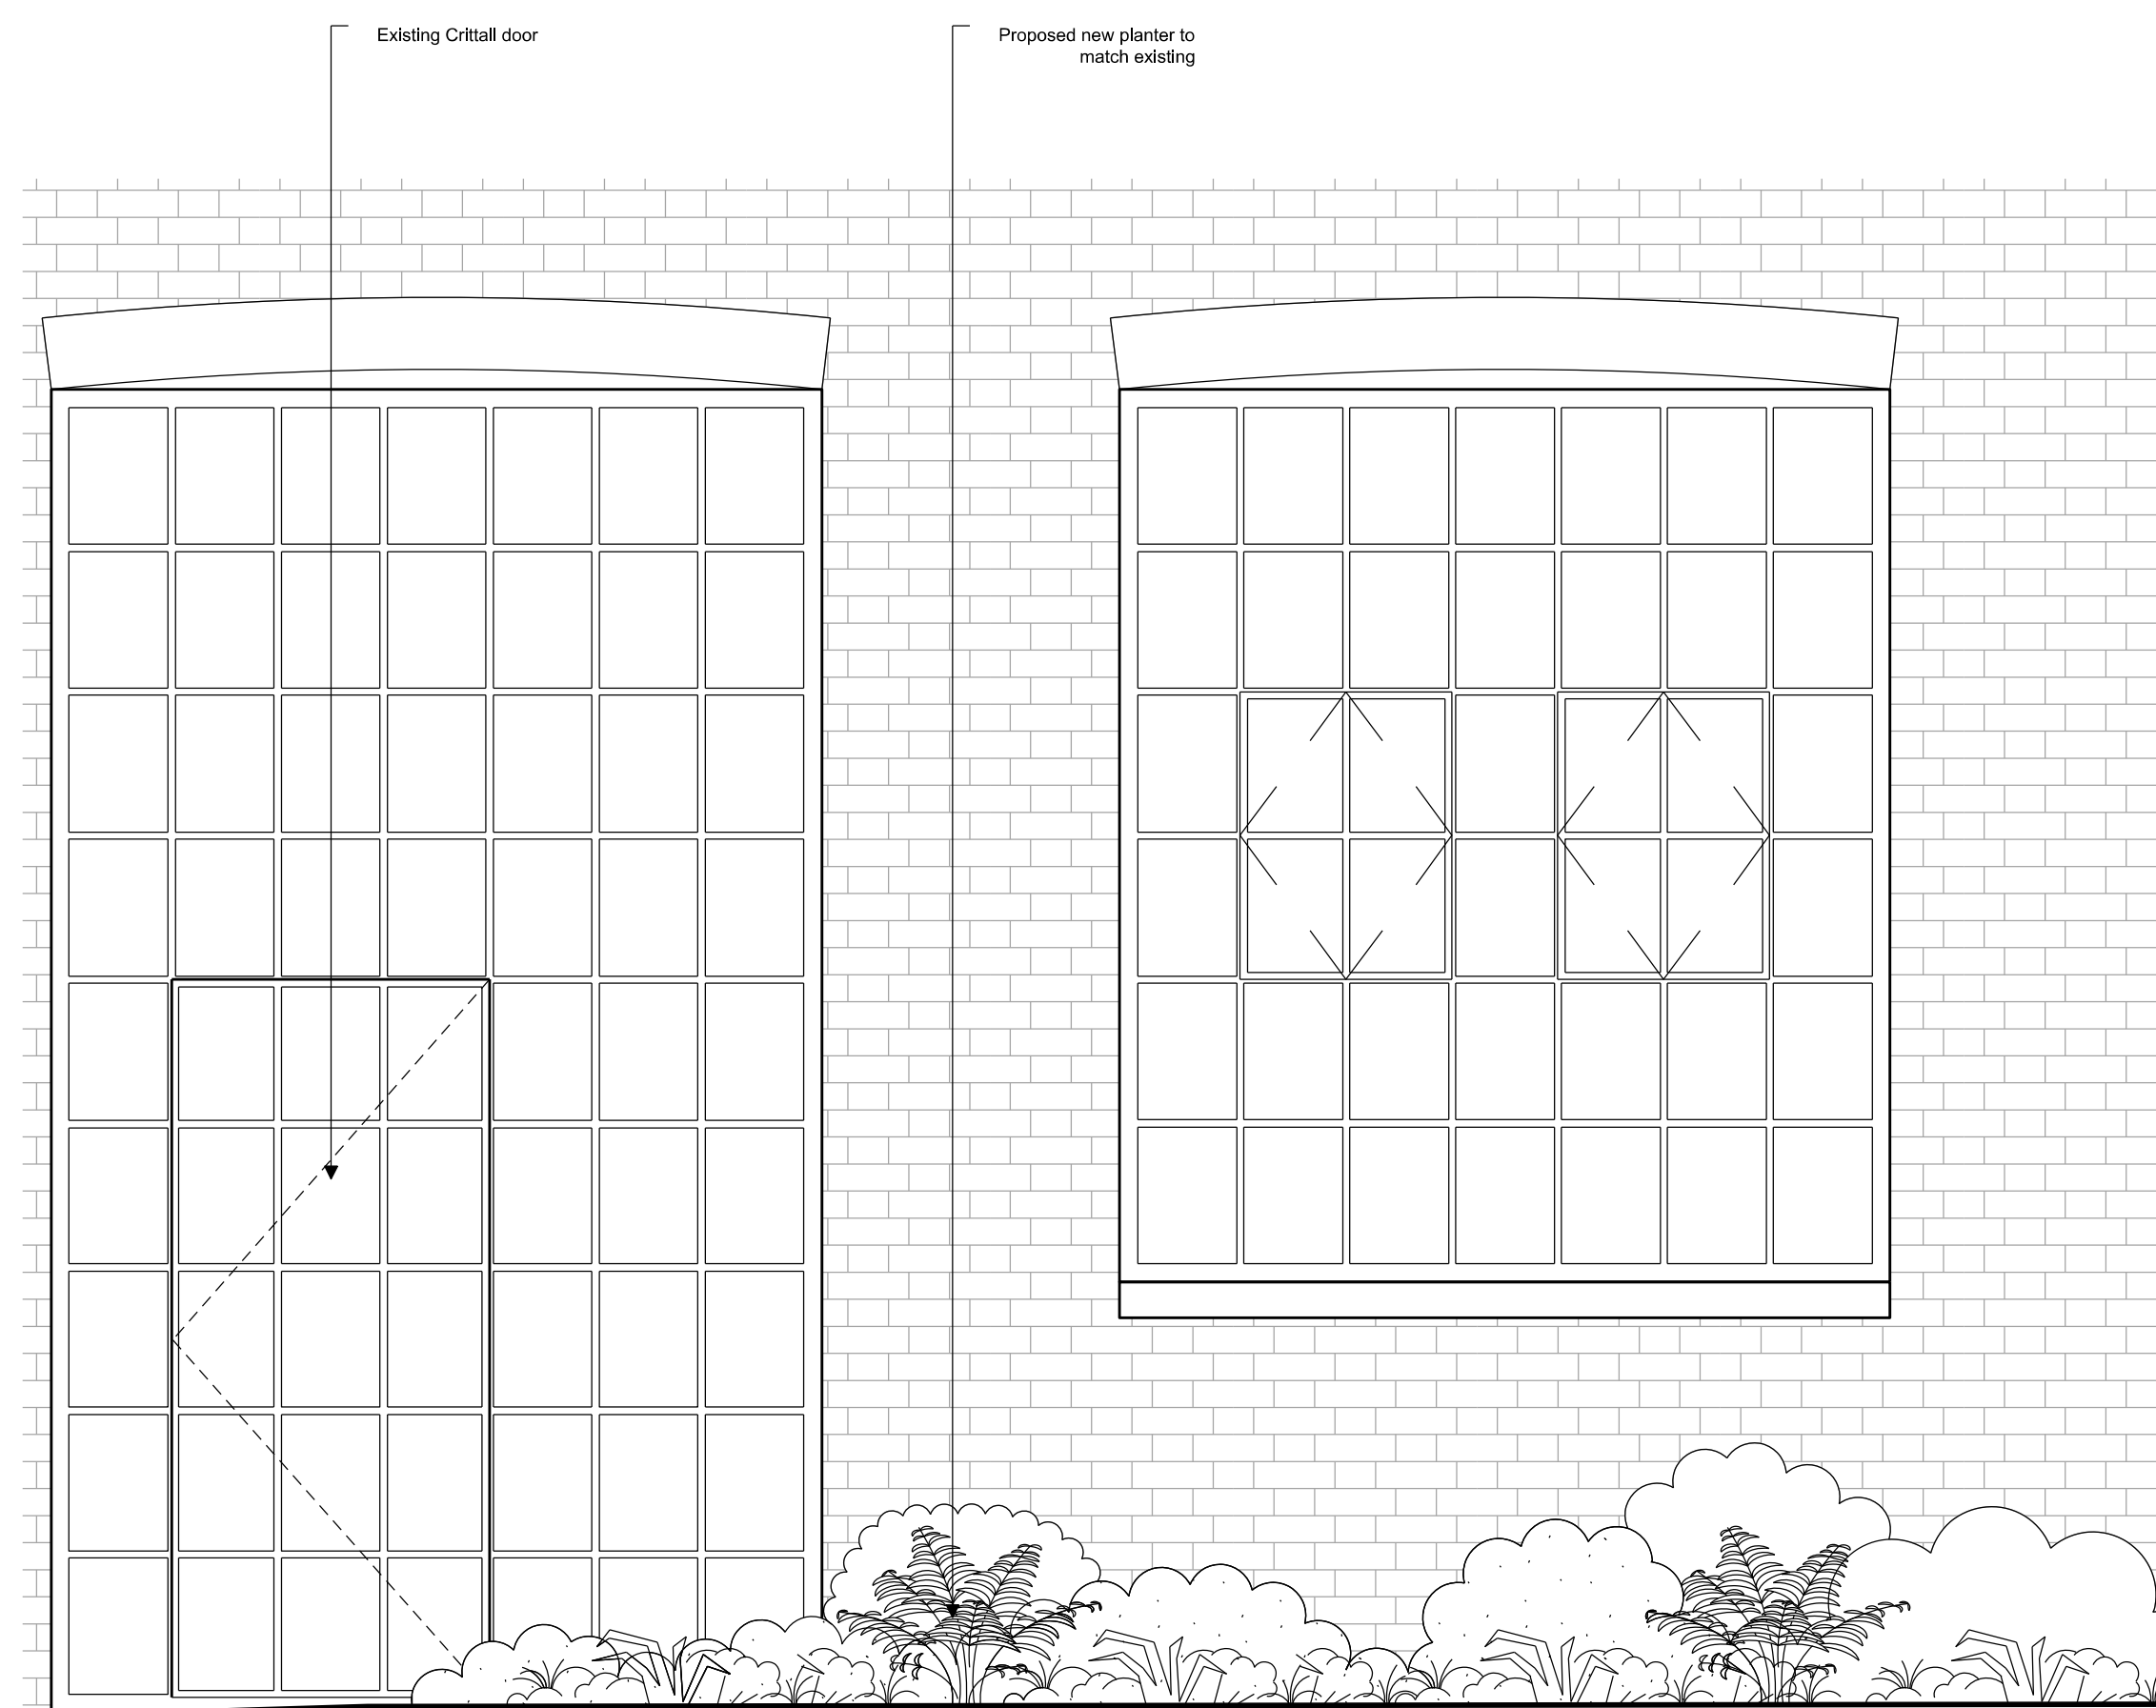


6 Existing brick planters
202_440 No Scale



5 Existing brick planters
202_440 No Scale

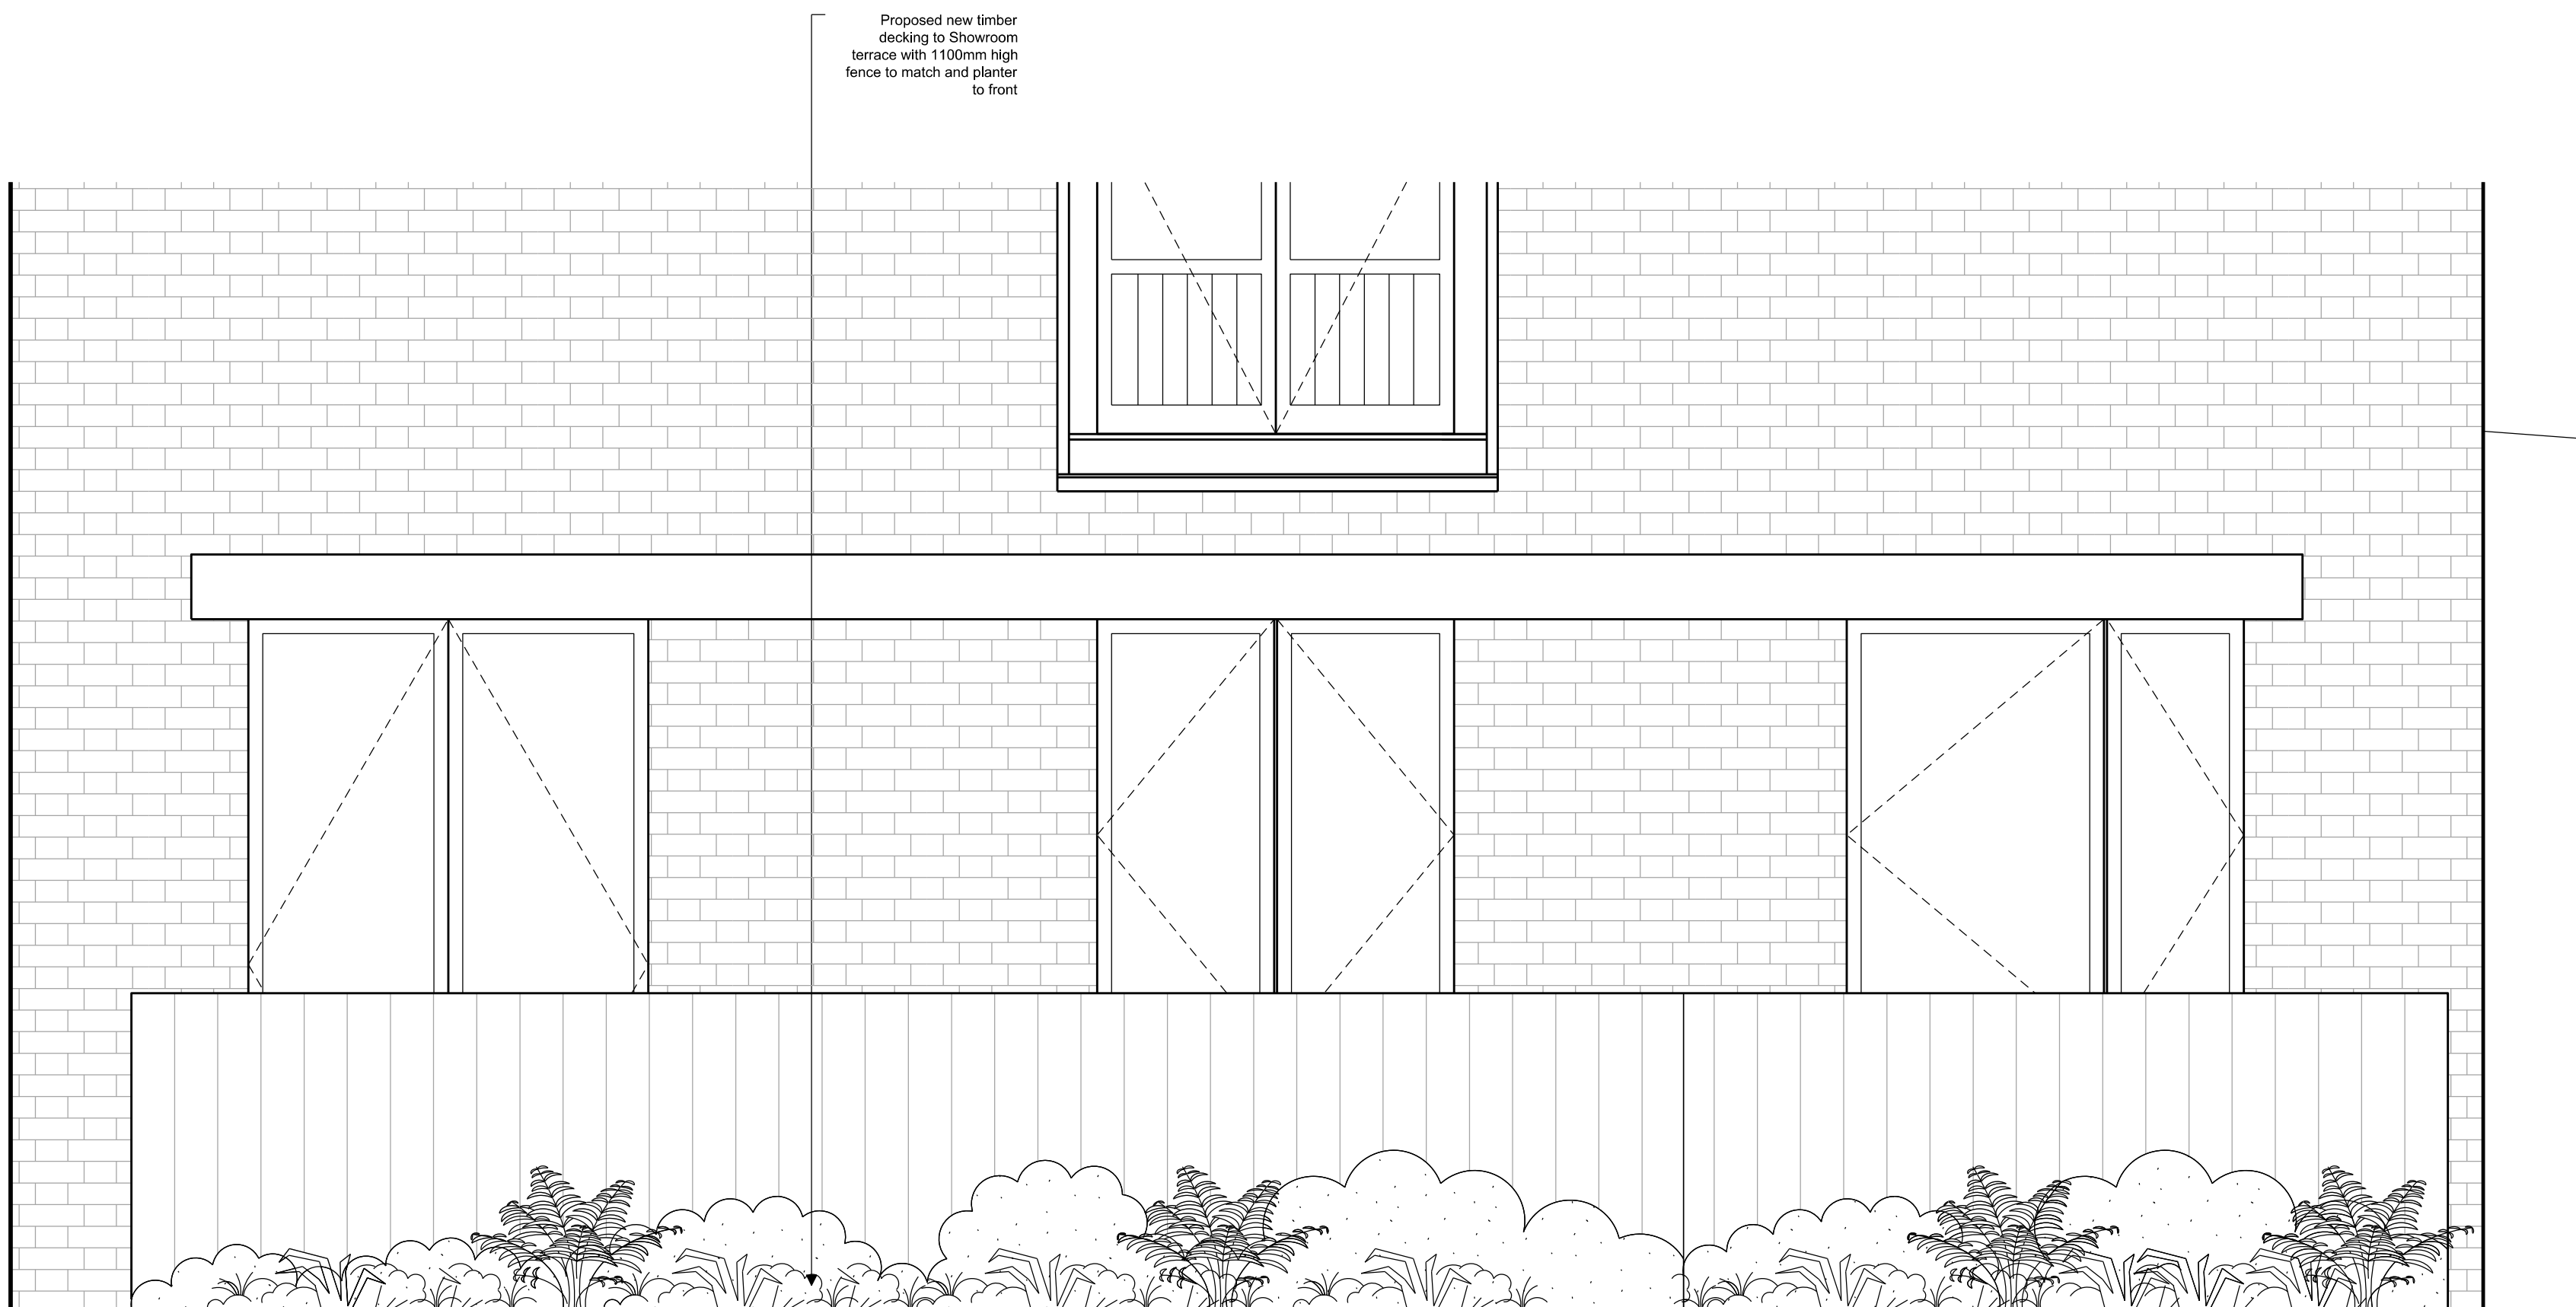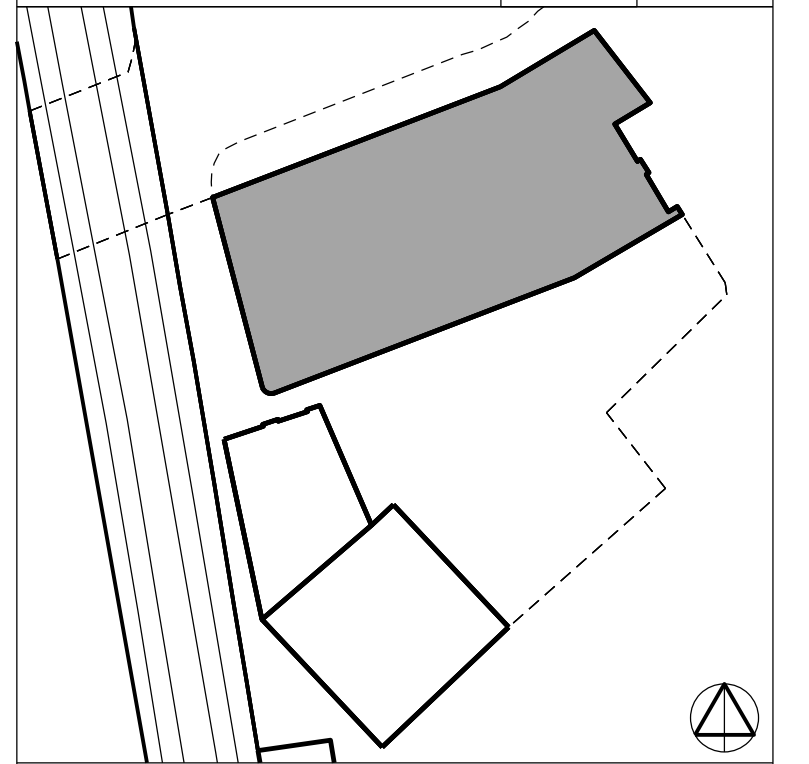

3 East elevation detail as proposed (From car park)
202_440 Scale 1:20 @ A1

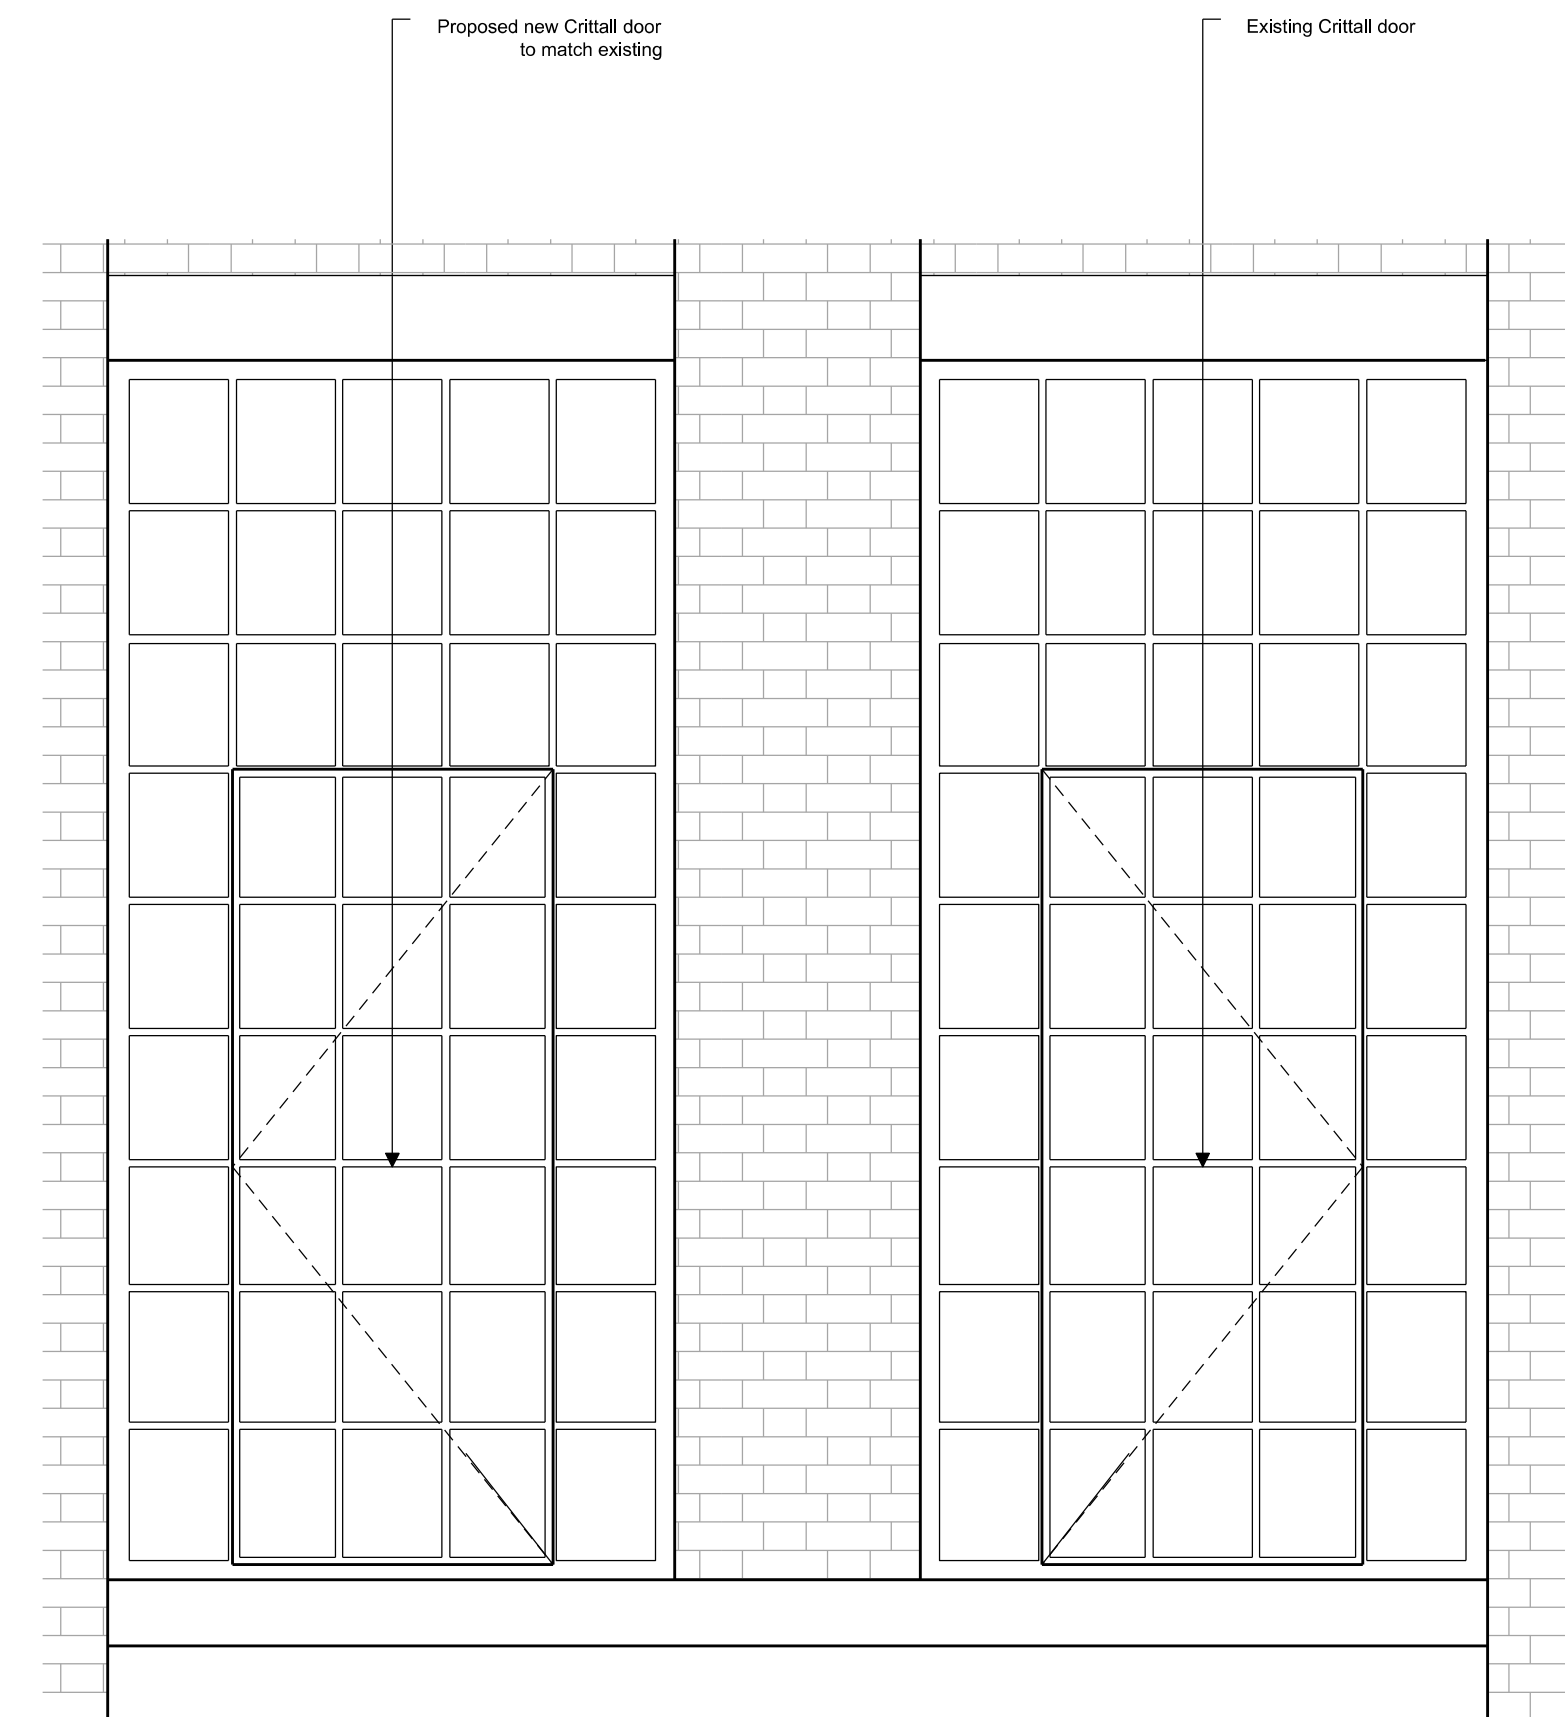

4 West elevation detail as proposed
202_440 Scale 1:20 @ A1

P1	26.08.14	Planning Issue
Rev	Date	Note

Services
Synergy Consulting Engineers Ltd

Structures
Ellis + Moore

Client
Jonathan Rose
Delbanco Meyer, Brinsmead Apartments, 25a Ryland Road, London, NW5 3EB

Project title
BRINSMEAD 2

Drawing Title
DETAIL ELEVATIONS AS PROPOSED

Scale @ A1 **1:20/ 1:40@A3**

Project No.	Drawing no.	Revision
202	440	P1

Status	Date of Issue
PLANNING	AUGUST 2014