


ELSWORTHY ROAD

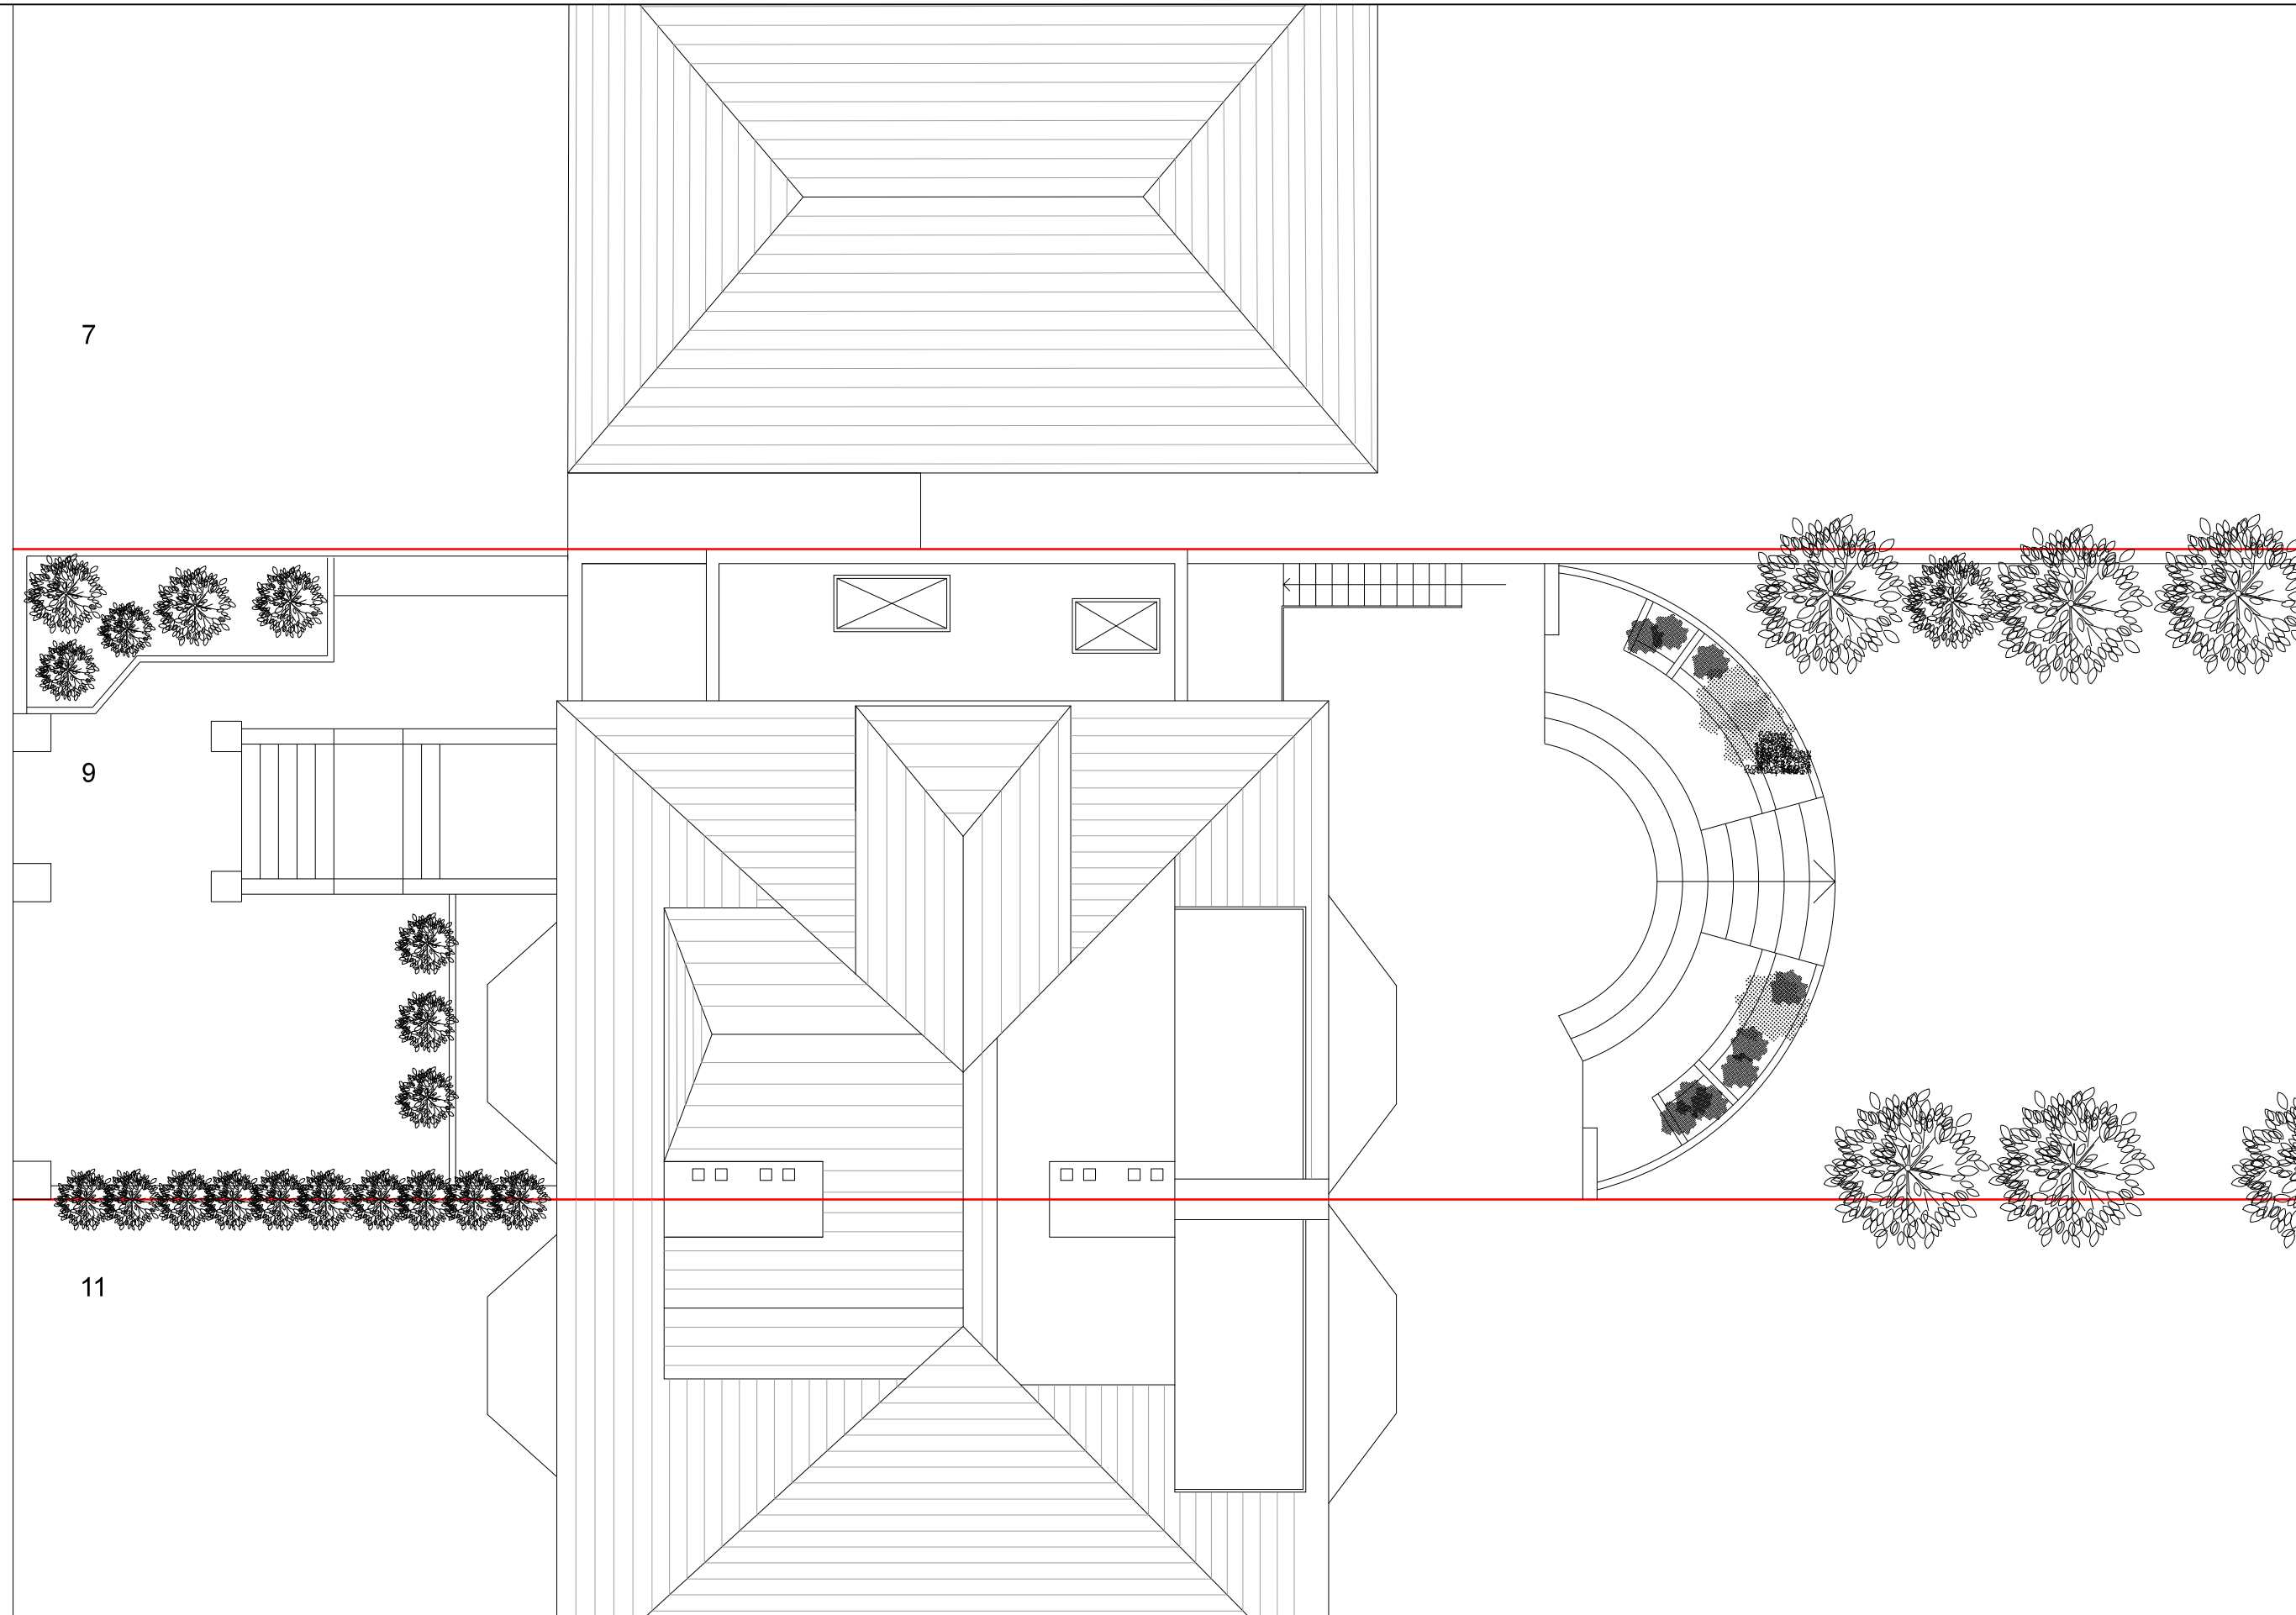

**aoi**  
ASSOCIATION OF IDEAS

3a Blake Mews  
Richmond  
TW9 3GA  
tel: 020 8939 2200  
e: aoi@aoi.uk.com  
w: www.aoi.uk.com

Job No.	Drawn by	Stage	Drawing no.	Revision	Scale
773	LC	Planning	005	-	1: 100 @ A3
Date	22.08.14				
Title	Existing Roof Plan				

**9 Elsworthy Road**  
London  
NW3 3DS

The contents of this drawing are Copyright AOI Limited Liability Partnership

All Dimensions to be checked on site

