




South Elevation

Existing metal
staircase and
balcony

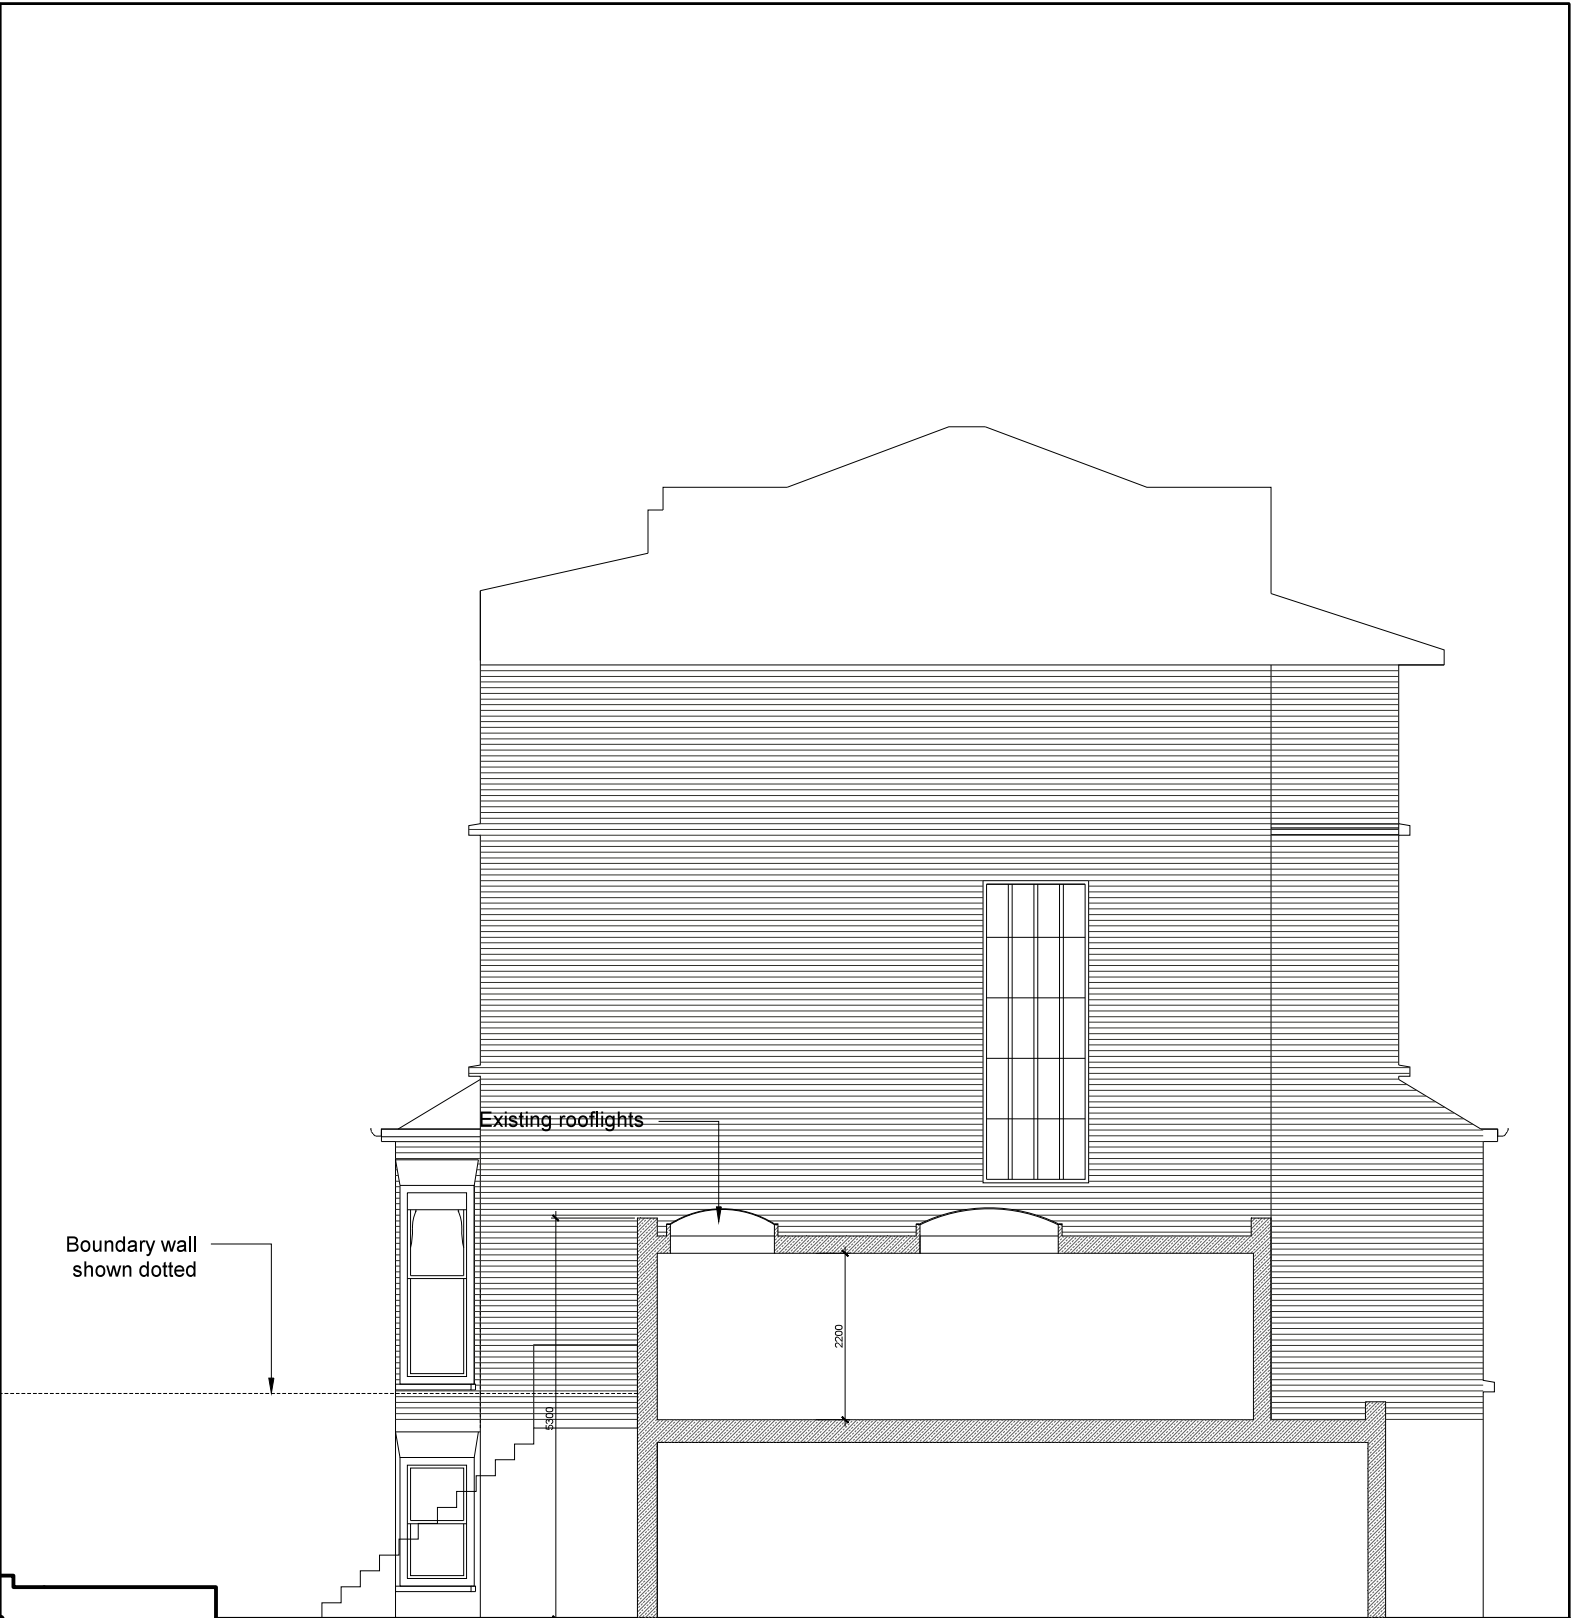

East Elevation & Section A-A

aoi
ASSOCIATION OF IDEAS

3a Blake Mews
Richmond
TW9 3GA
tel: 020 8939 2200
e: aoi@aoi.uk.com
w: www.aoi.uk.com

Job No.	Drawn by	Stage	Drawing no.	Revision	Scale
773	LC	Planning	006	-	1:100 @ A3
Date	22.08.14				
Title	Existing South (rear) Elevation & East Elevation / Section (side)				

9 Elsworthy Road
London
NW3 3DS

The contents of this drawing are Copyright AOI Limited Liability Partnership.
All Dimensions to be checked on site

