


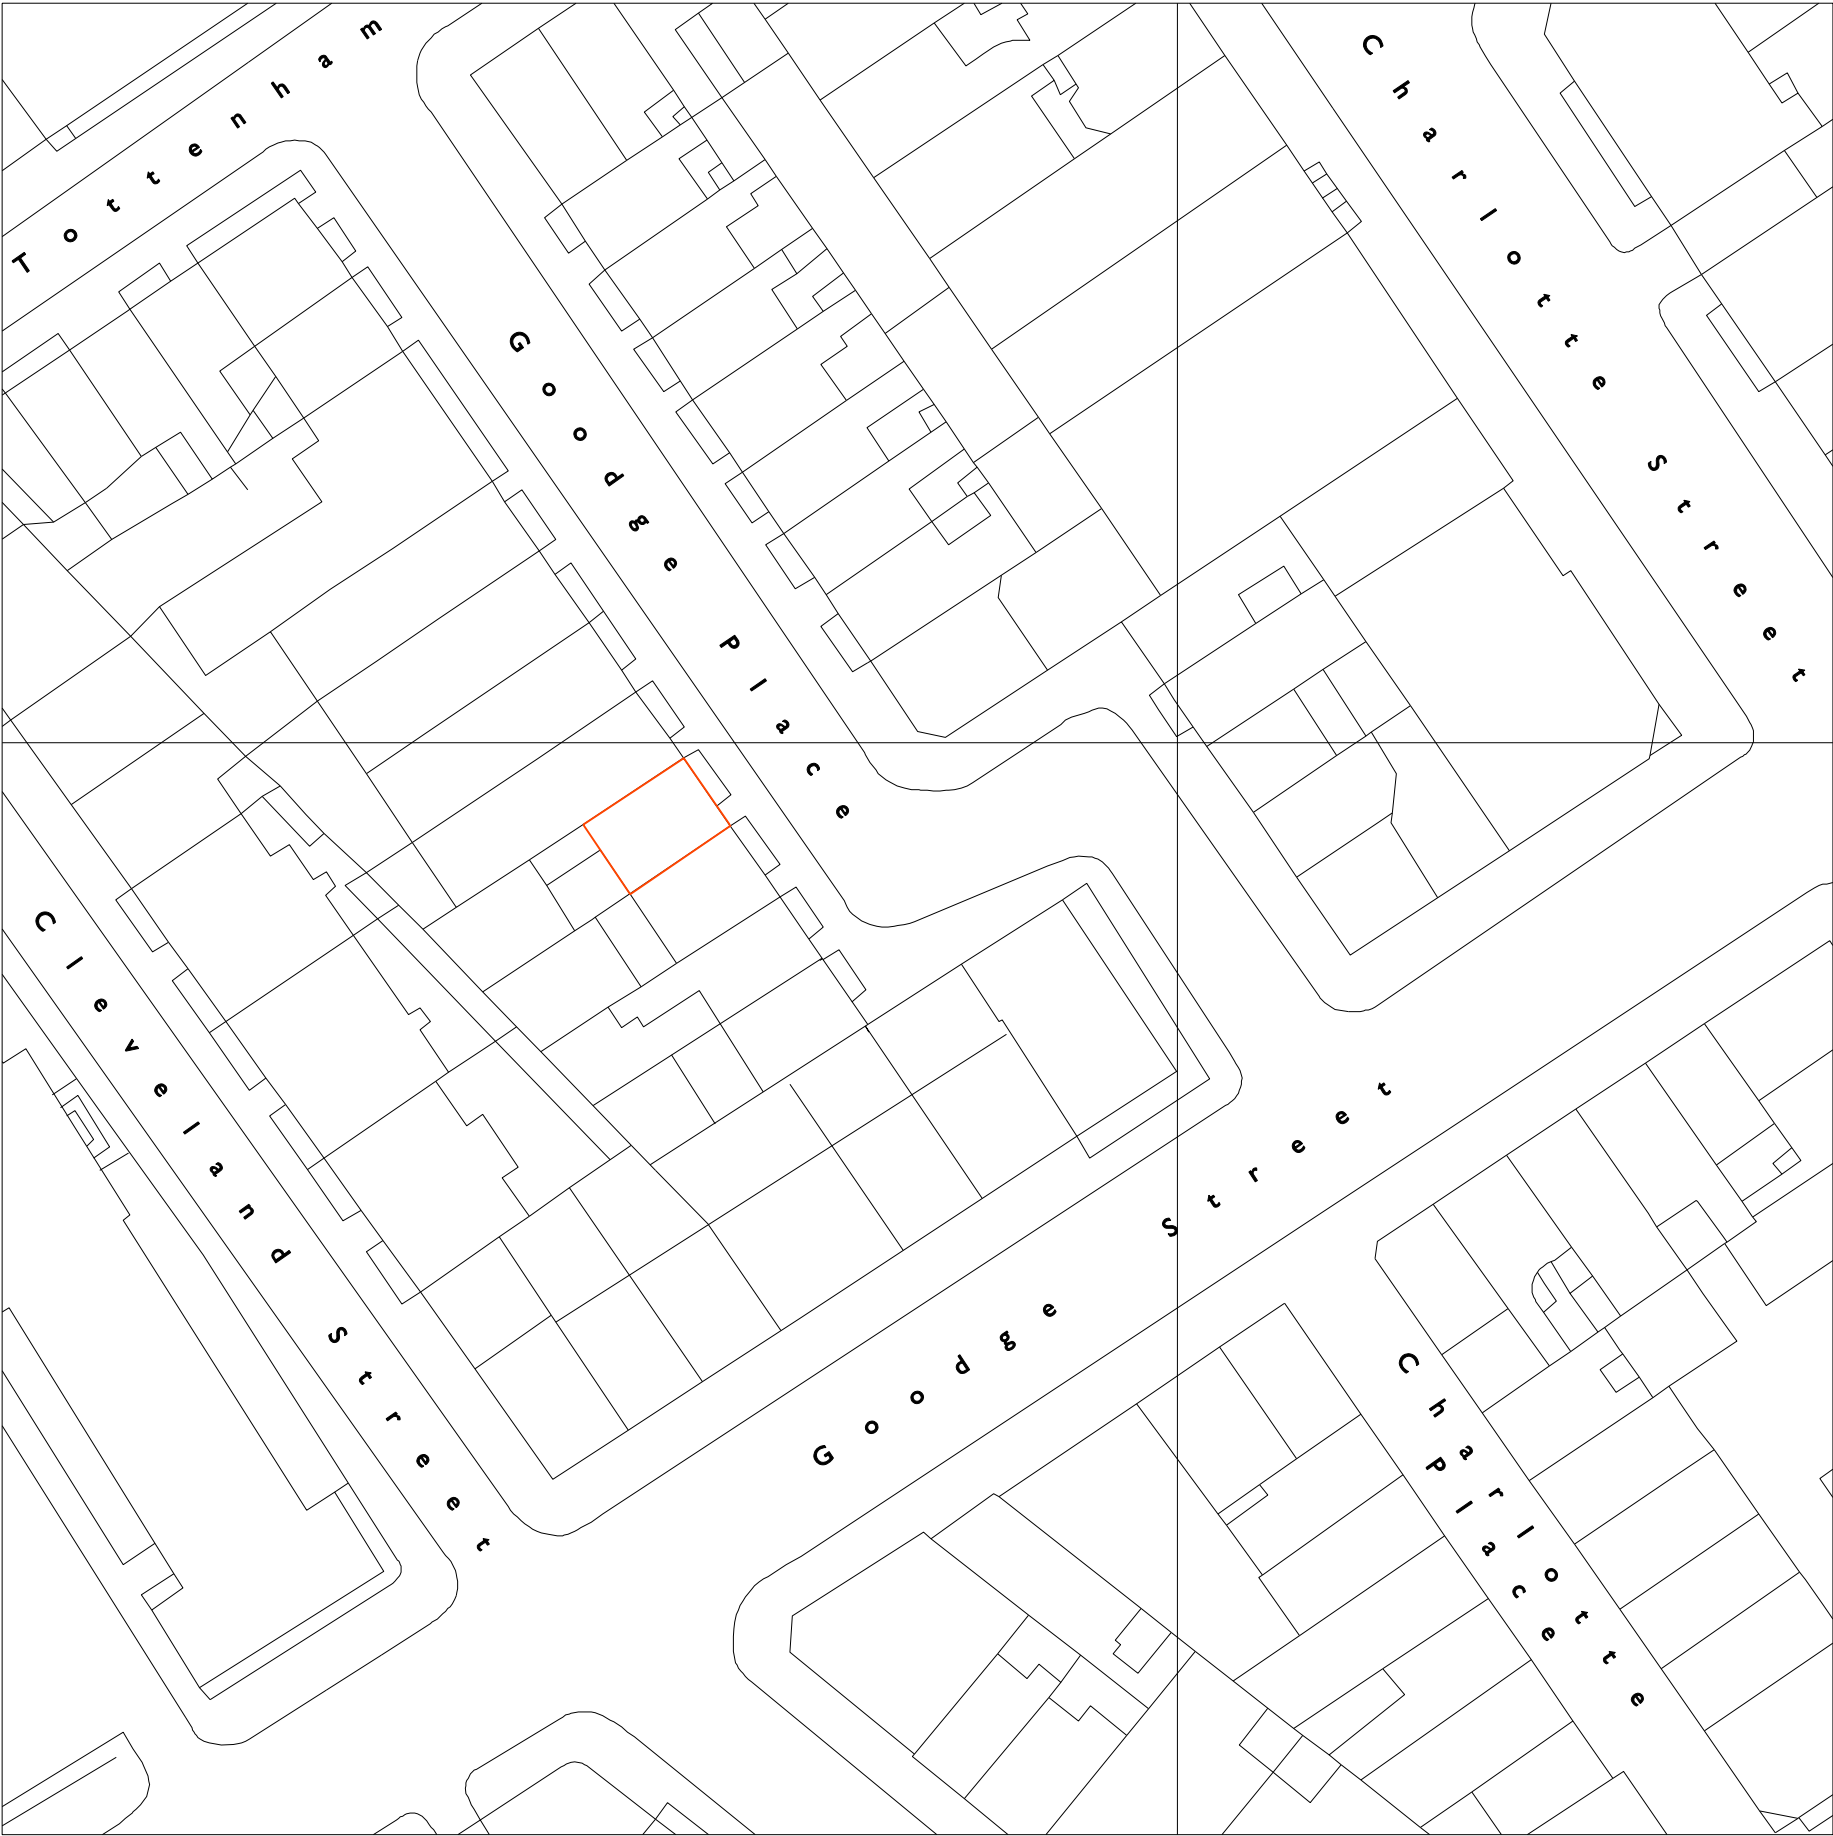

GABOR GALLOV ARCHITECT 25 Goodge Place W1T 4SL London UK E: gg@gaborgallov.com www.gaborgallov.com	Daley Penthouse London	
	DRAWING: site plan	
	REVISION: No.: 020 L 02	SCALE: 1:500@A3 DATE: August 2014