

COLIN WOODIWISS Agent
55 CONNAUGHT STREET
LONDON W2 2BB


Client
V. KERI-NAGY

Job title
18 BARTHOLOMEW VILLAS
LONDON NW5 2LL

Drawing title
EXISTING SECOND FLOOR
AND ROOF PLANS

Scale 1:50@A2	Date 7 FEB '14	Drawn CW
------------------	-------------------	-------------

742-2

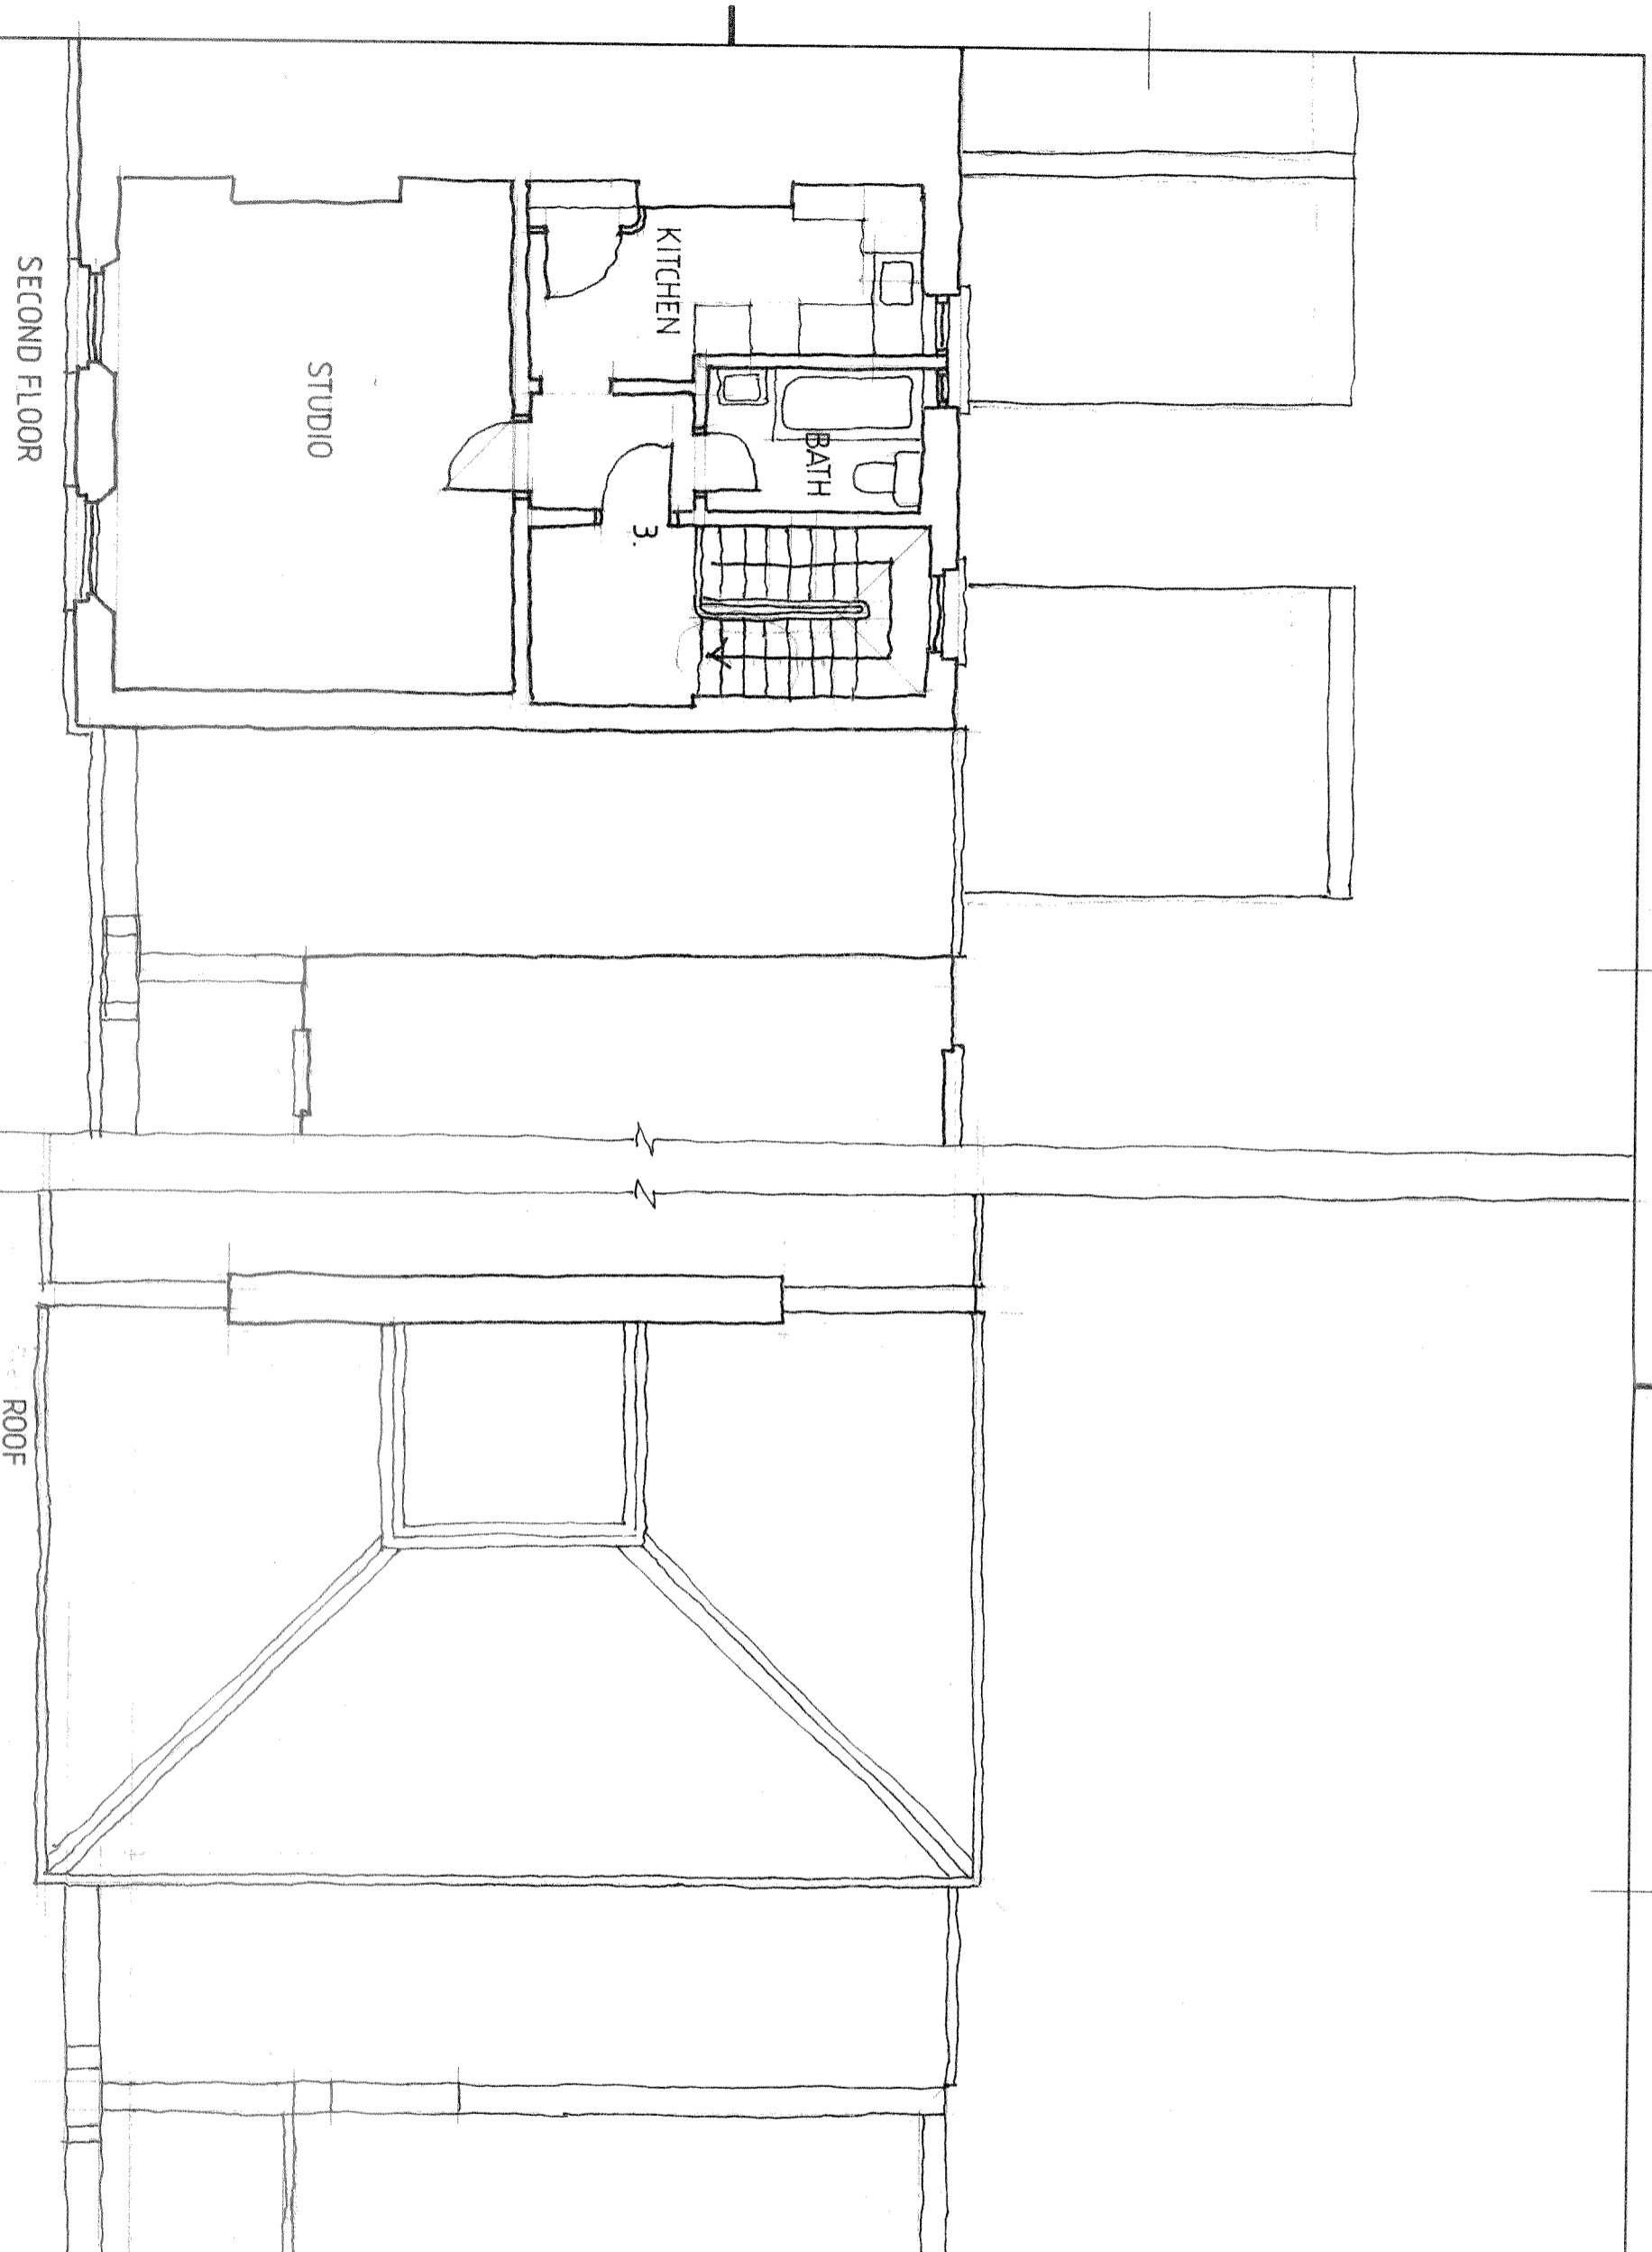

SECOND FLOOR
SCALE
0 1 2 3 4 5

ROOF

COLIN WOODIWISS Agent
55 CONNAUGHT STREET
LONDON W2 2BB

Client
V. KERI-NAGY


Job title
18 BARTHOLOMEW VILLAS
LONDON NW5 2LL

Drawing title
EXISTING GROUND AND FIRST
FLOOR PLANS


Scale 1:50 @ A2	Date 7 FEB '14	Drawn DW
--------------------	-------------------	-------------

742.1

GROUND FLOOR

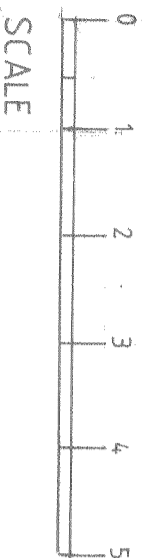


FIRST FLOOR

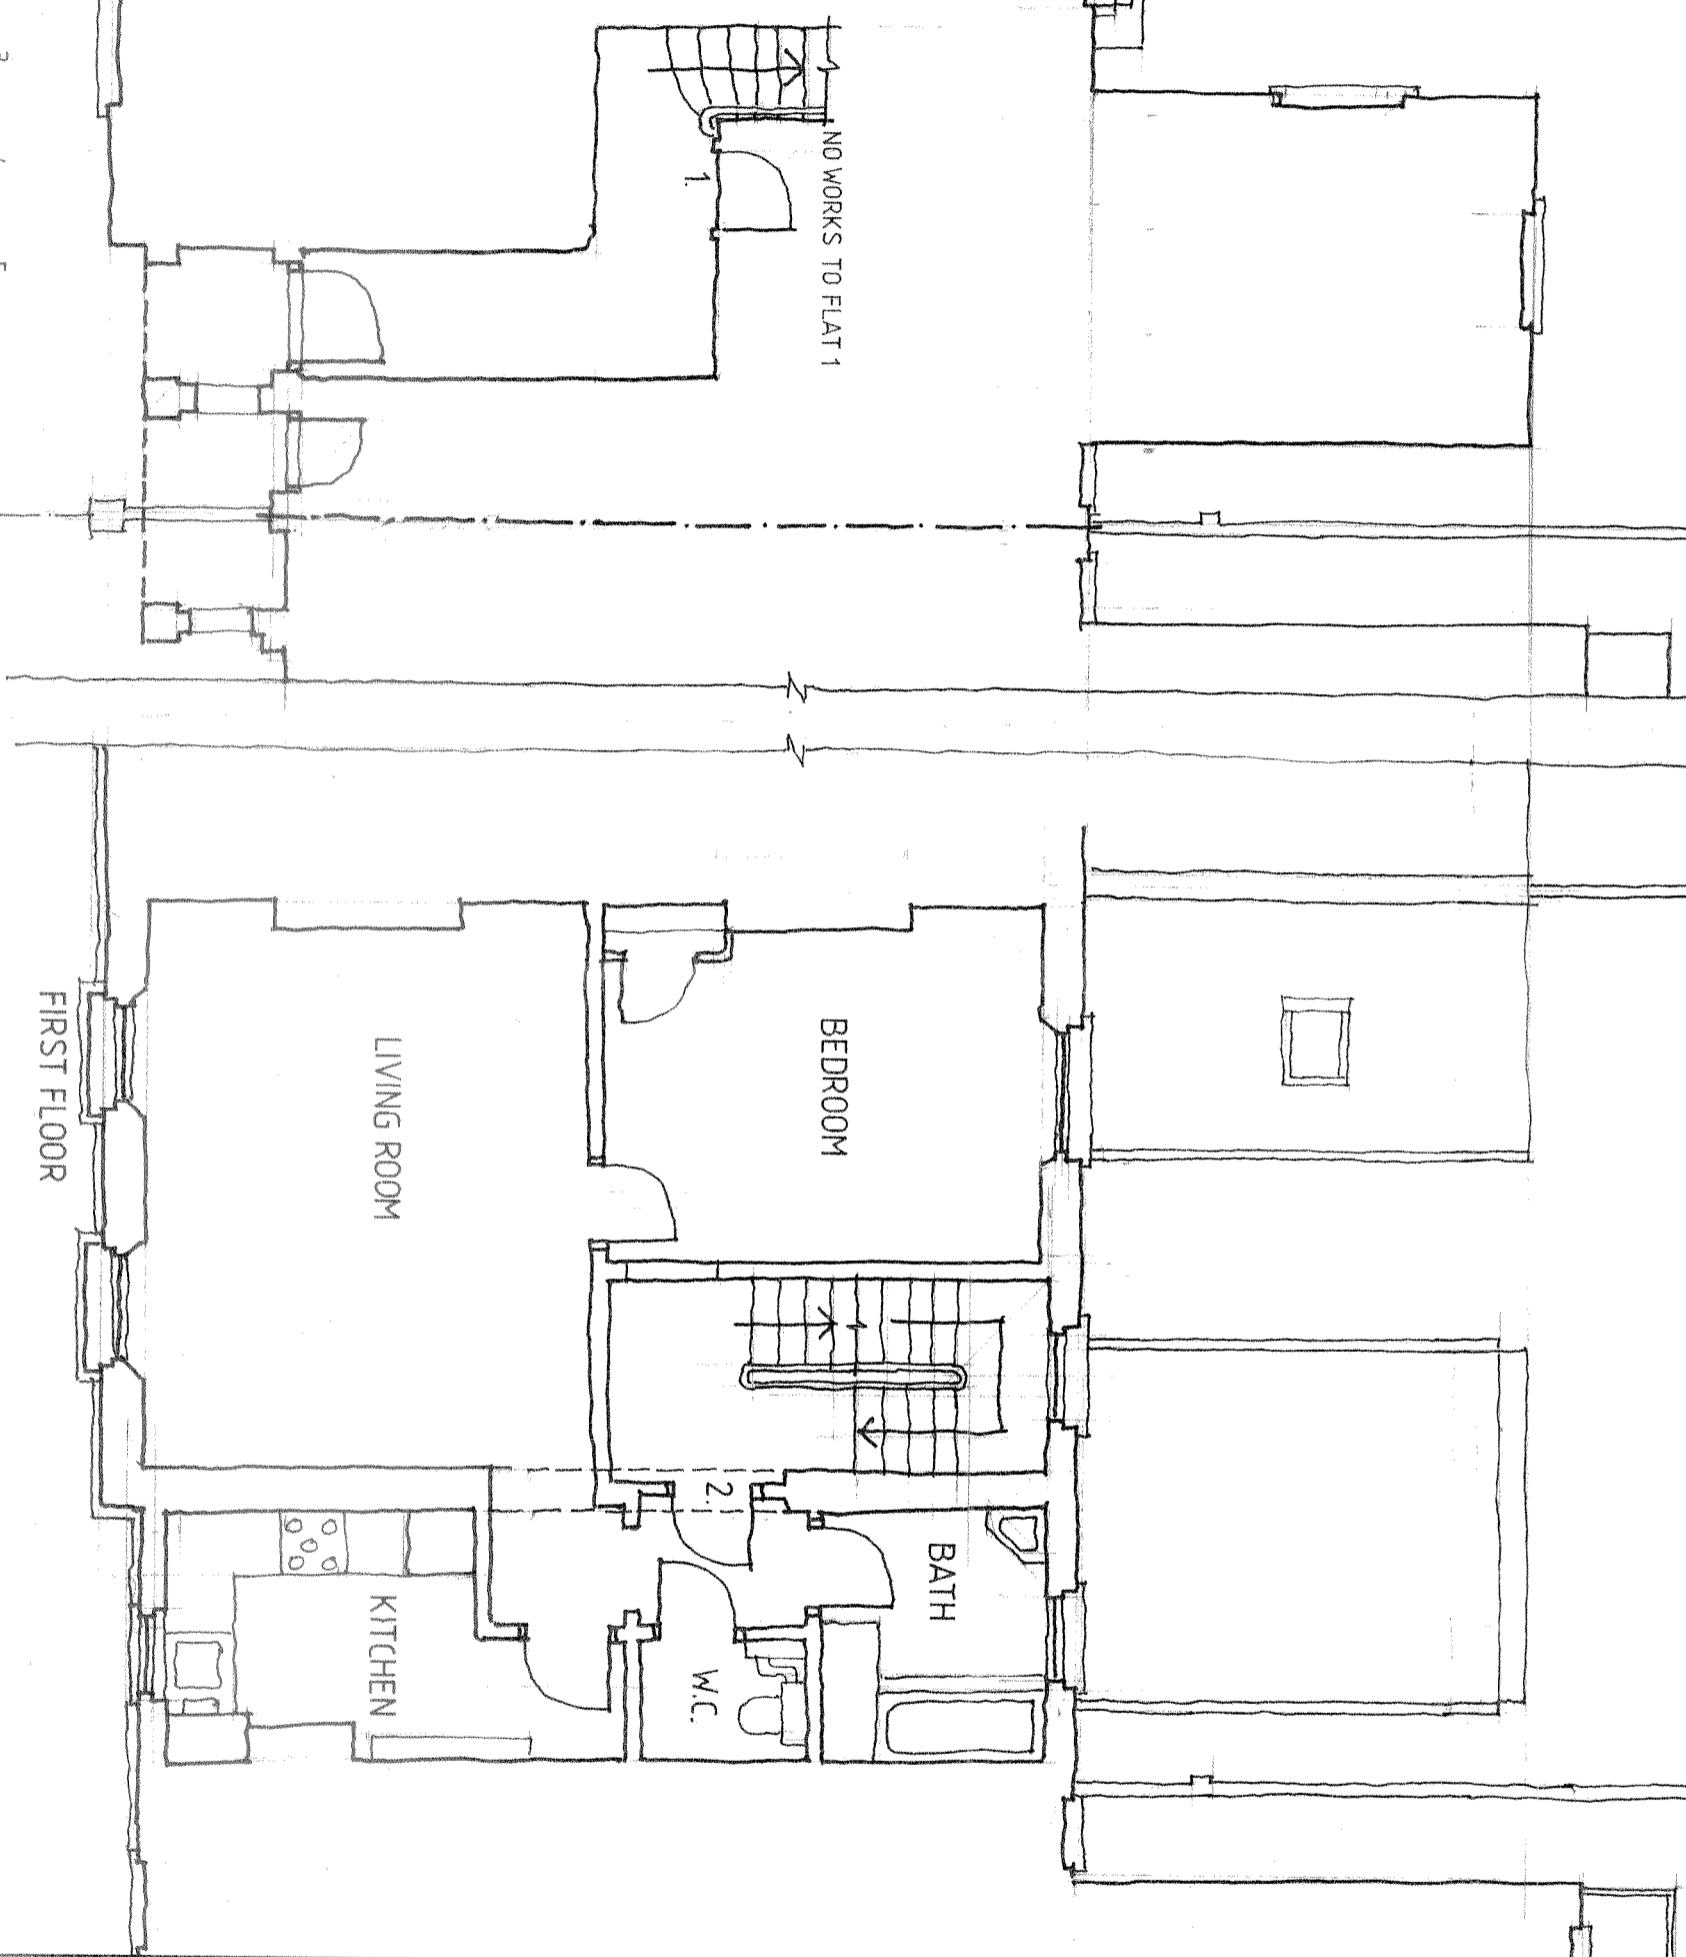



REAR ELEVATION

 

SCALE

CROSS SECTION

COLIN WOODIWISS Agent
55 CONNAUGHT STREET
LONDON W2 2BB

Client
V. KERI-NAGY

Job title
18 BARTHOLOMEW VILLAS
LONDON NW5 2LL

Drawing title
EXISTING REAR ELEVATION
AND CROSS SECTION

Scale
1:50 @ A2

Date
7 FEB 14

Drawn/
CW

7/2-3