
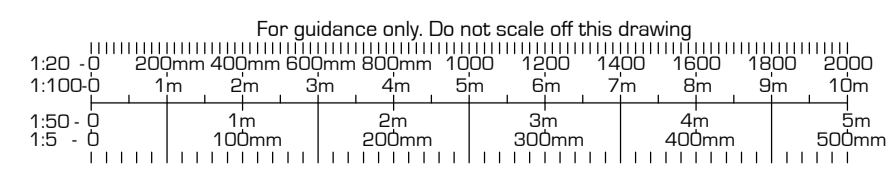


SITE PLAN Scale 1:100

General Notes:
 Report all errors, omission and discrepancies.
 Verify all dimensions on site before commencing any work on site or preparing any shop drawings.
 All materials, components and workmanship are to comply with the relevant British Standards, Codes of Practice and appropriate manufacturers' recommendations that from time to time shall apply.
 this drawing and design remains the property of SIAW and may not be reproduced in any way without prior consent.

NOTES

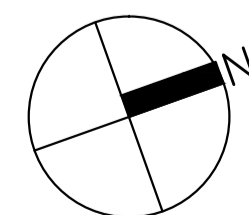

Rev	Date	Issue	REVISION

PROJECT PRIVATE HOUSE 3 KIDDERPORE AVENUE LONDON, NW3 7SX
CLIENT MR & MRS MICHAELSON

ZONE	DISCIPLINE	STATUS
LEVEL	ARCHITECTURE	PLANNING
CAD FILE	DRAWING NUMBER	REVISION
JOB NO.	KA14-PP201	
C/ SIB		
DRAWING TITLE	SITE PLAN	
SCALE	DATE	DRAWN
1:100	AUG 2014	LS
		CHECKED
		IS

A1 SHEET

S. ILAN ARCHITECTURAL WORKSHOP
 Winston House, Suite 332, 2 Dollis Park, London, N3 1HF
 T. 020 8346 0628 F. 020 8346 0635 E. info@siaw.co.uk

PROJECT TITLE PRIVATE HOUSE