


PROPOSED SECOND FLOOR Scale 1:50

General Notes:
 Report all errors, omission and discrepancies.
 Verify all dimensions on site before commencing any work on site or preparing any shop drawings.
 All materials, components and workmanship are to comply with the relevant British Standards, Codes of Practice and appropriate manufacturers' recommendations that from time to time shall apply.
 this drawing and design remains the property of SIAW and may not be reproduced in any way without prior consent.

NOTES

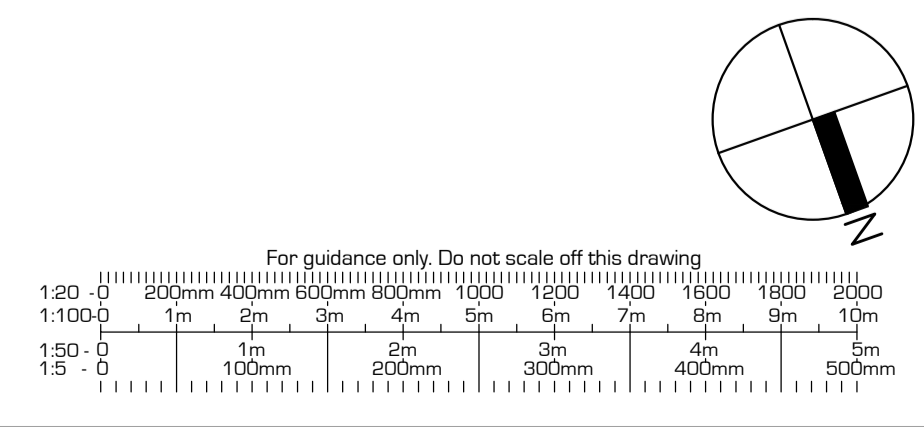

Rev	Date	Issue	REVISION

PROJECT
 PRIVATE HOUSE
 3 KIDDERPORE AVENUE
 LONDON, NW3 7SX

CLIENT
 MR & MRS MICHAELSON

ZONE	DISCIPLINE	STATUS
	ARCHITECTURE	PLANNING
LEVEL	DRAWING NUMBER	REVISION
	KA14-PP4D3	
CAD FILE	XREF FILE	
JOB NO.	CJ/SIB	
DRAWING TITLE	SECOND FLOOR PLAN	
SCALE	DATE	DRAWN
1:50	AUG 2014	LS
	CHECKED	IS

A1 SHEET

S. ILAN ARCHITECTURAL WORKSHOP

Winston House, Suite 332, 2 Dollis Park, London, N3 1HF
 T. 020 8346 0628 F. 020 8346 0635 E. info@siaw.co.uk

PROJECT TITLE PRIVATE HOUSE