




First floor

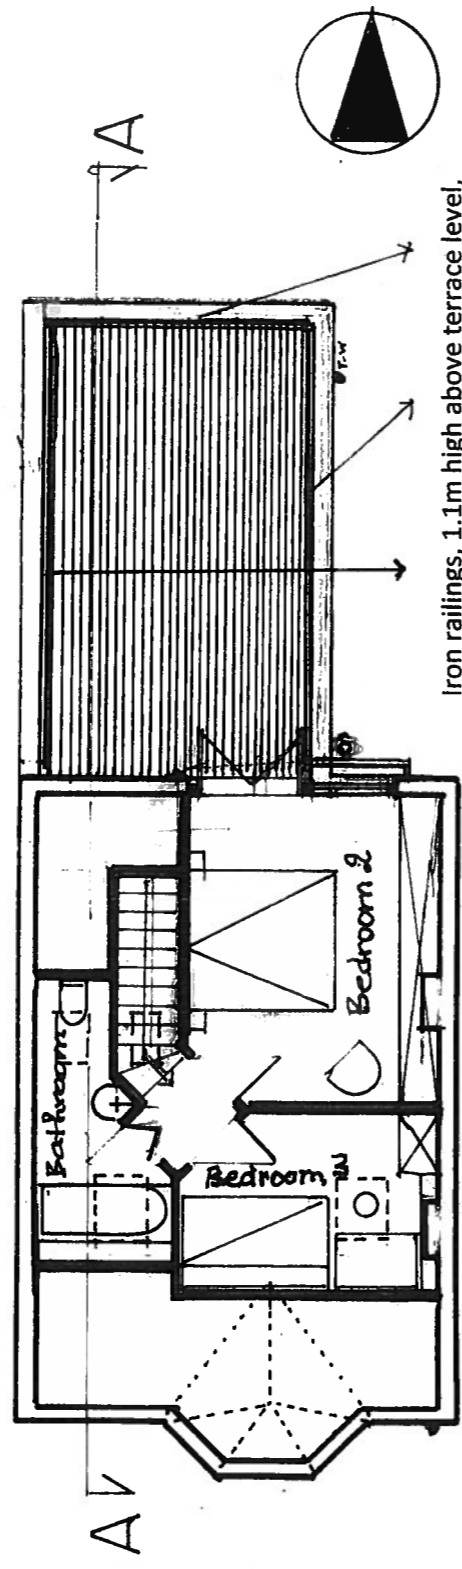


Roof space

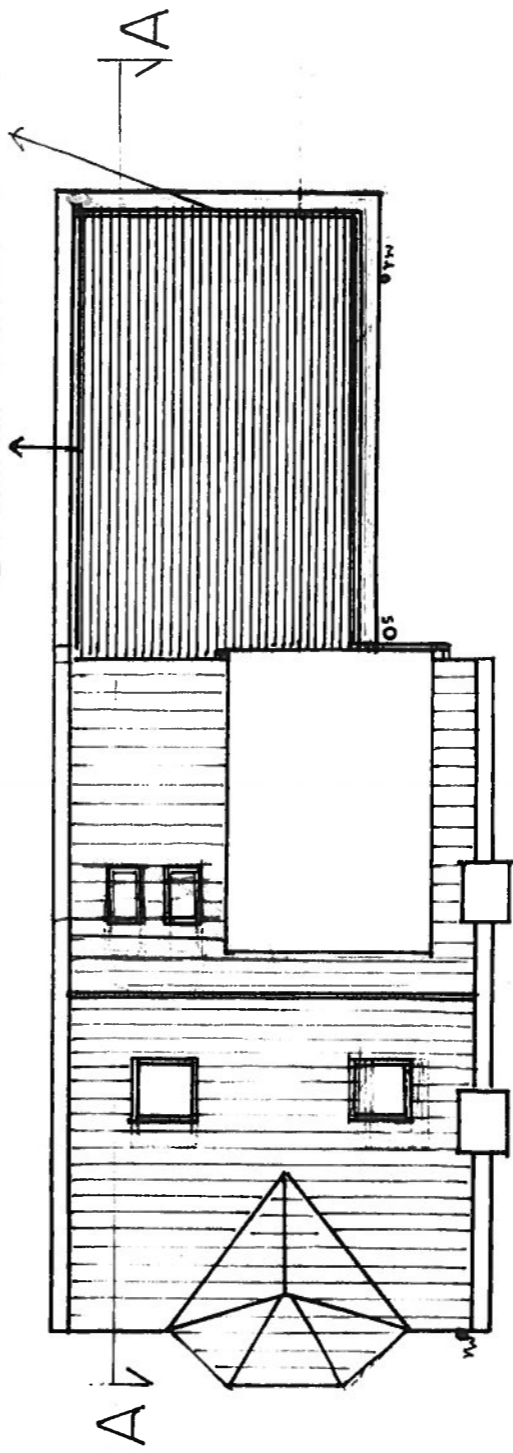


Roof

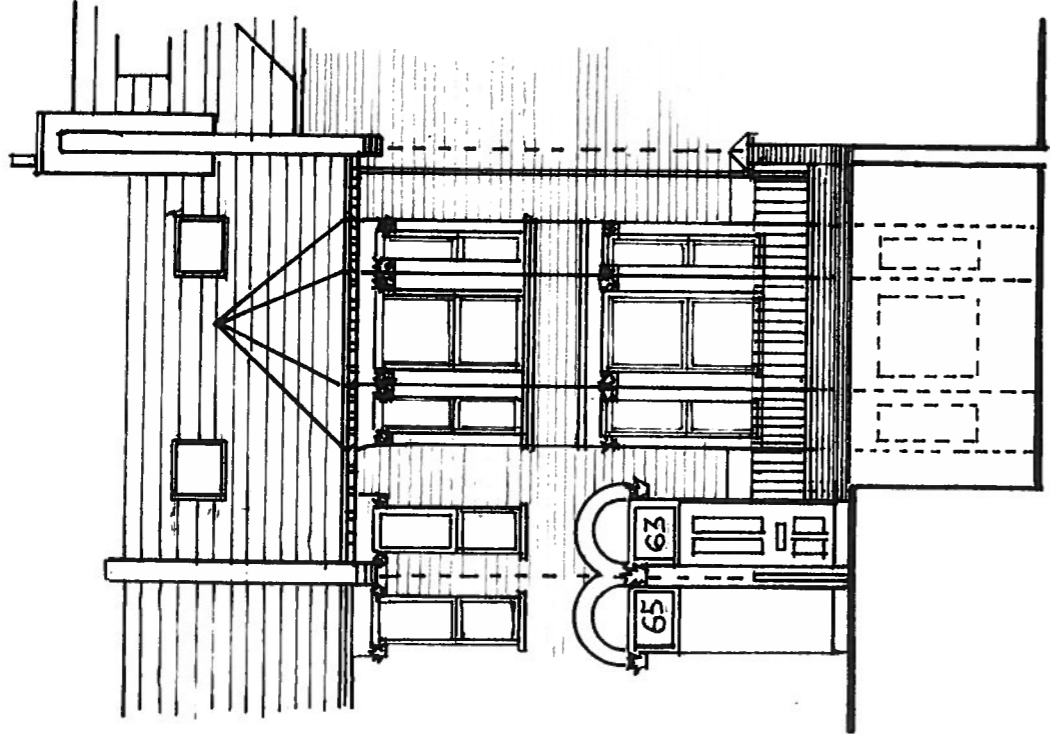

Front Elevation

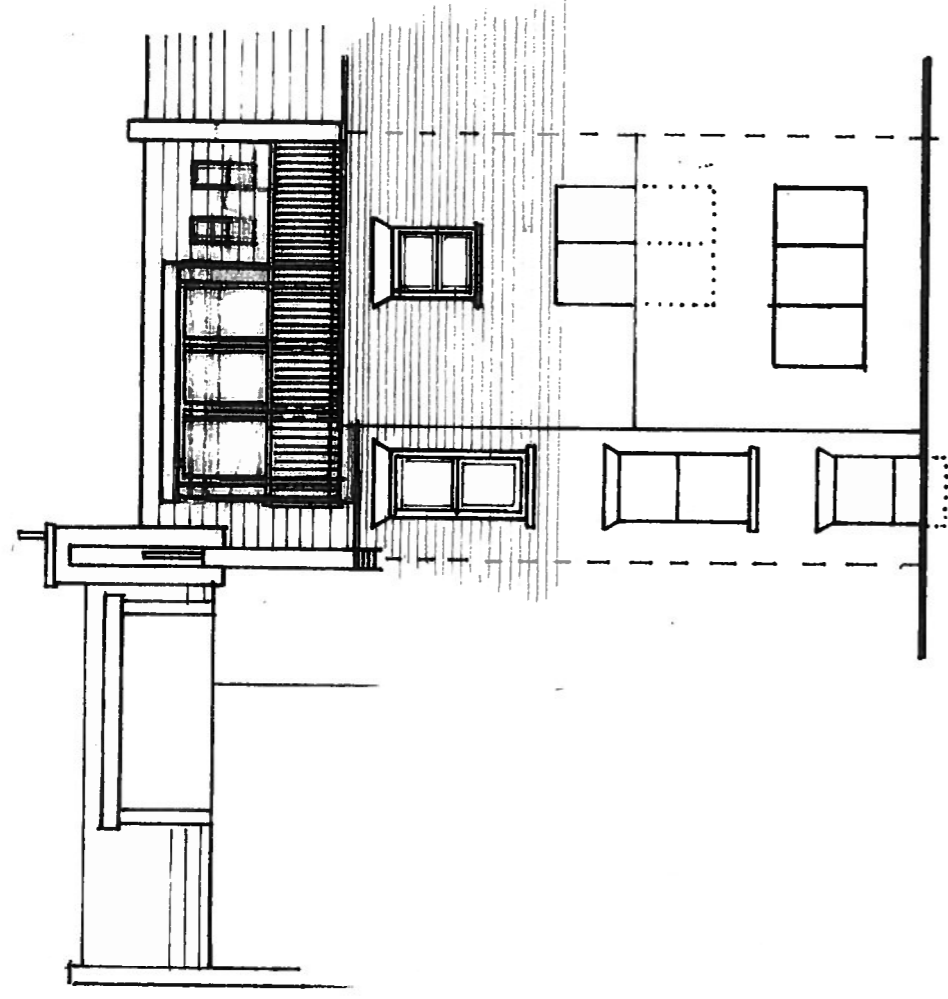

Rear Elevation

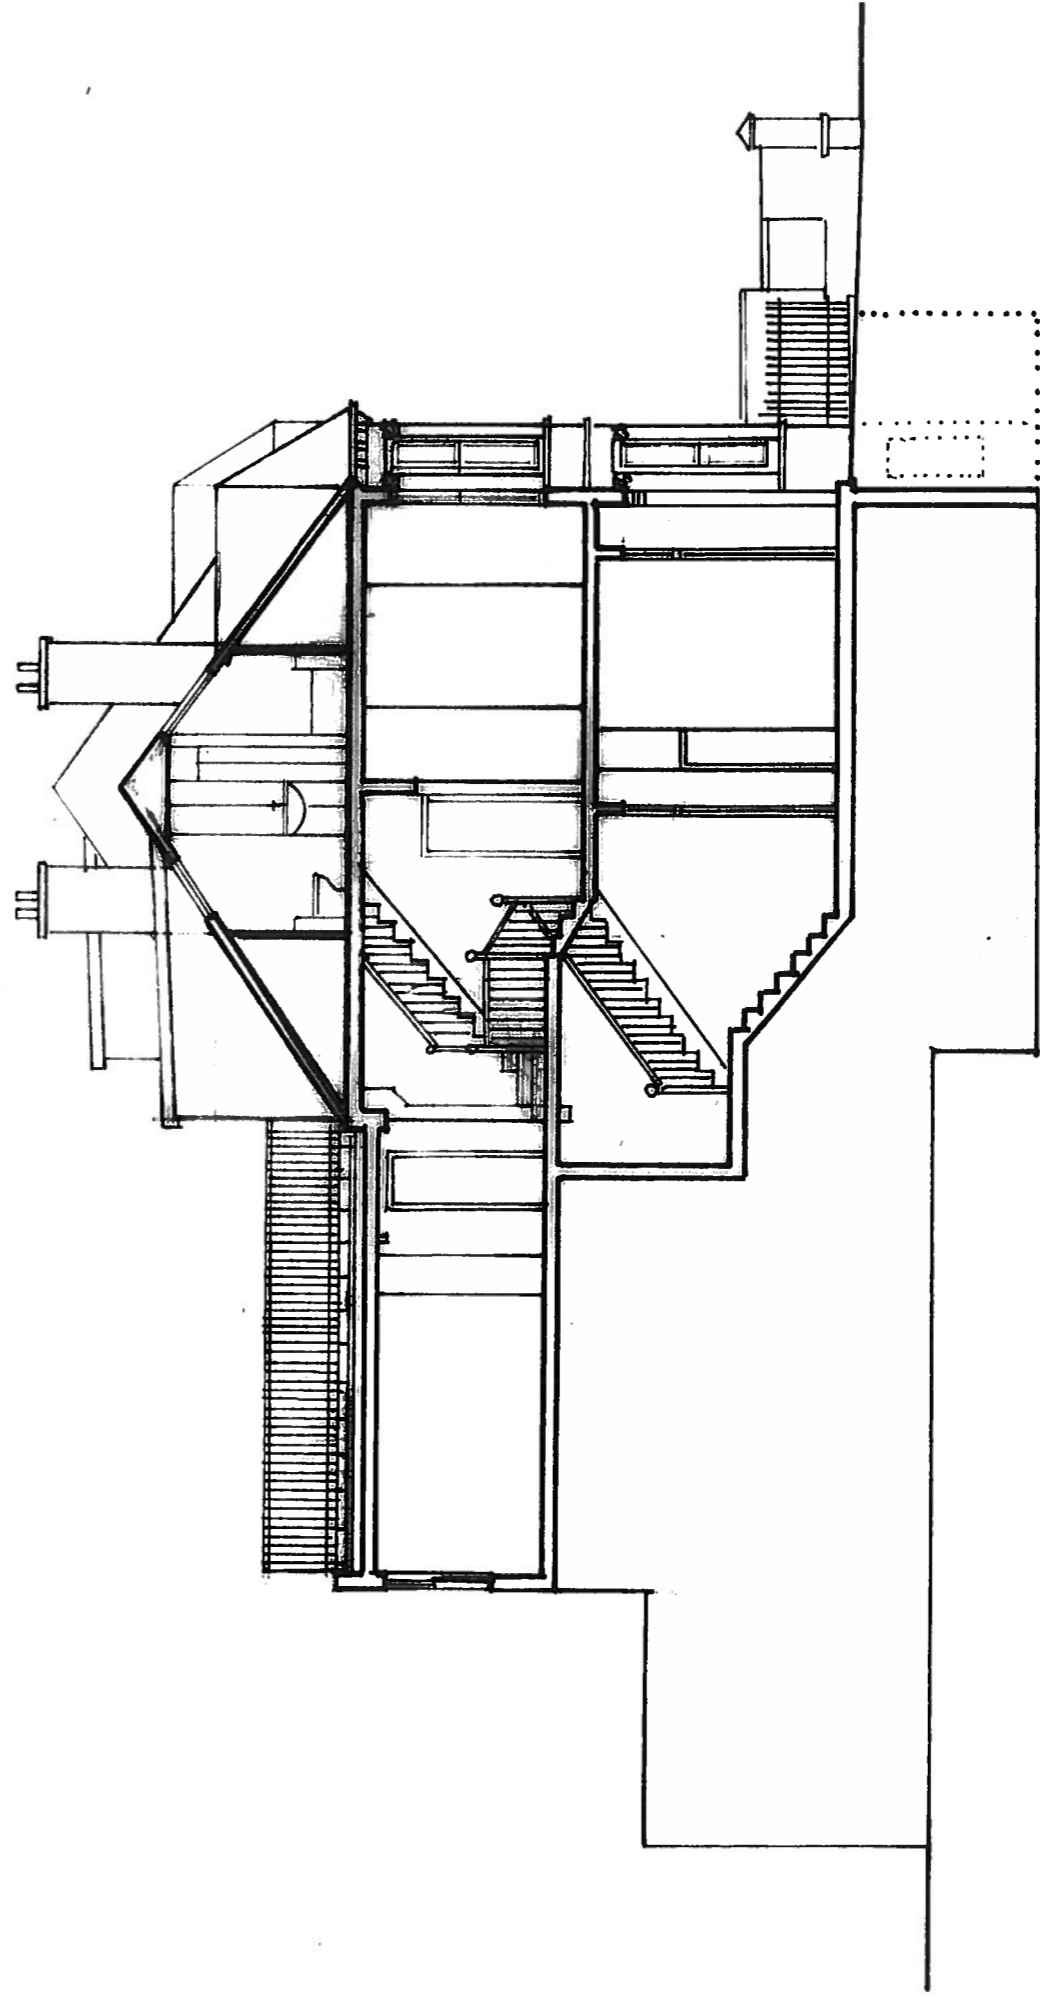

Section-A-A

63 Sherriff Road NW6

Elevations and Section Proposed

Drng. No 4

Rev. B.

Scale 1:100