

03  
00 211  
Elevation

03  
00 211  
Elevation

04  
00 213  
Elevation

02  
00 212  
Elevation

04  
00 213  
Elevation

02  
00 212  
Elevation

01 Proposed Basement Floor Plan  
1:100@A3


01  
00 210  
Elevation

01  
00 210  
Elevation


For Area Schedule please refer to:  
1303 00 203, 1303 00 204, 1303 00 205

For Area Schedule please refer to:  
1303 00 203, 1303 00 204, 1303 00 205

Notes  
Do not scale this drawing. All dimensions must be checked and Papa Architects are to be informed of any discrepancies prior to construction. Any DWG's issued by PAPA architects are to be read in conjunction with the associated PDF versions of this drawing and any of the details therein remain the copyright of Papa Architects Ltd.

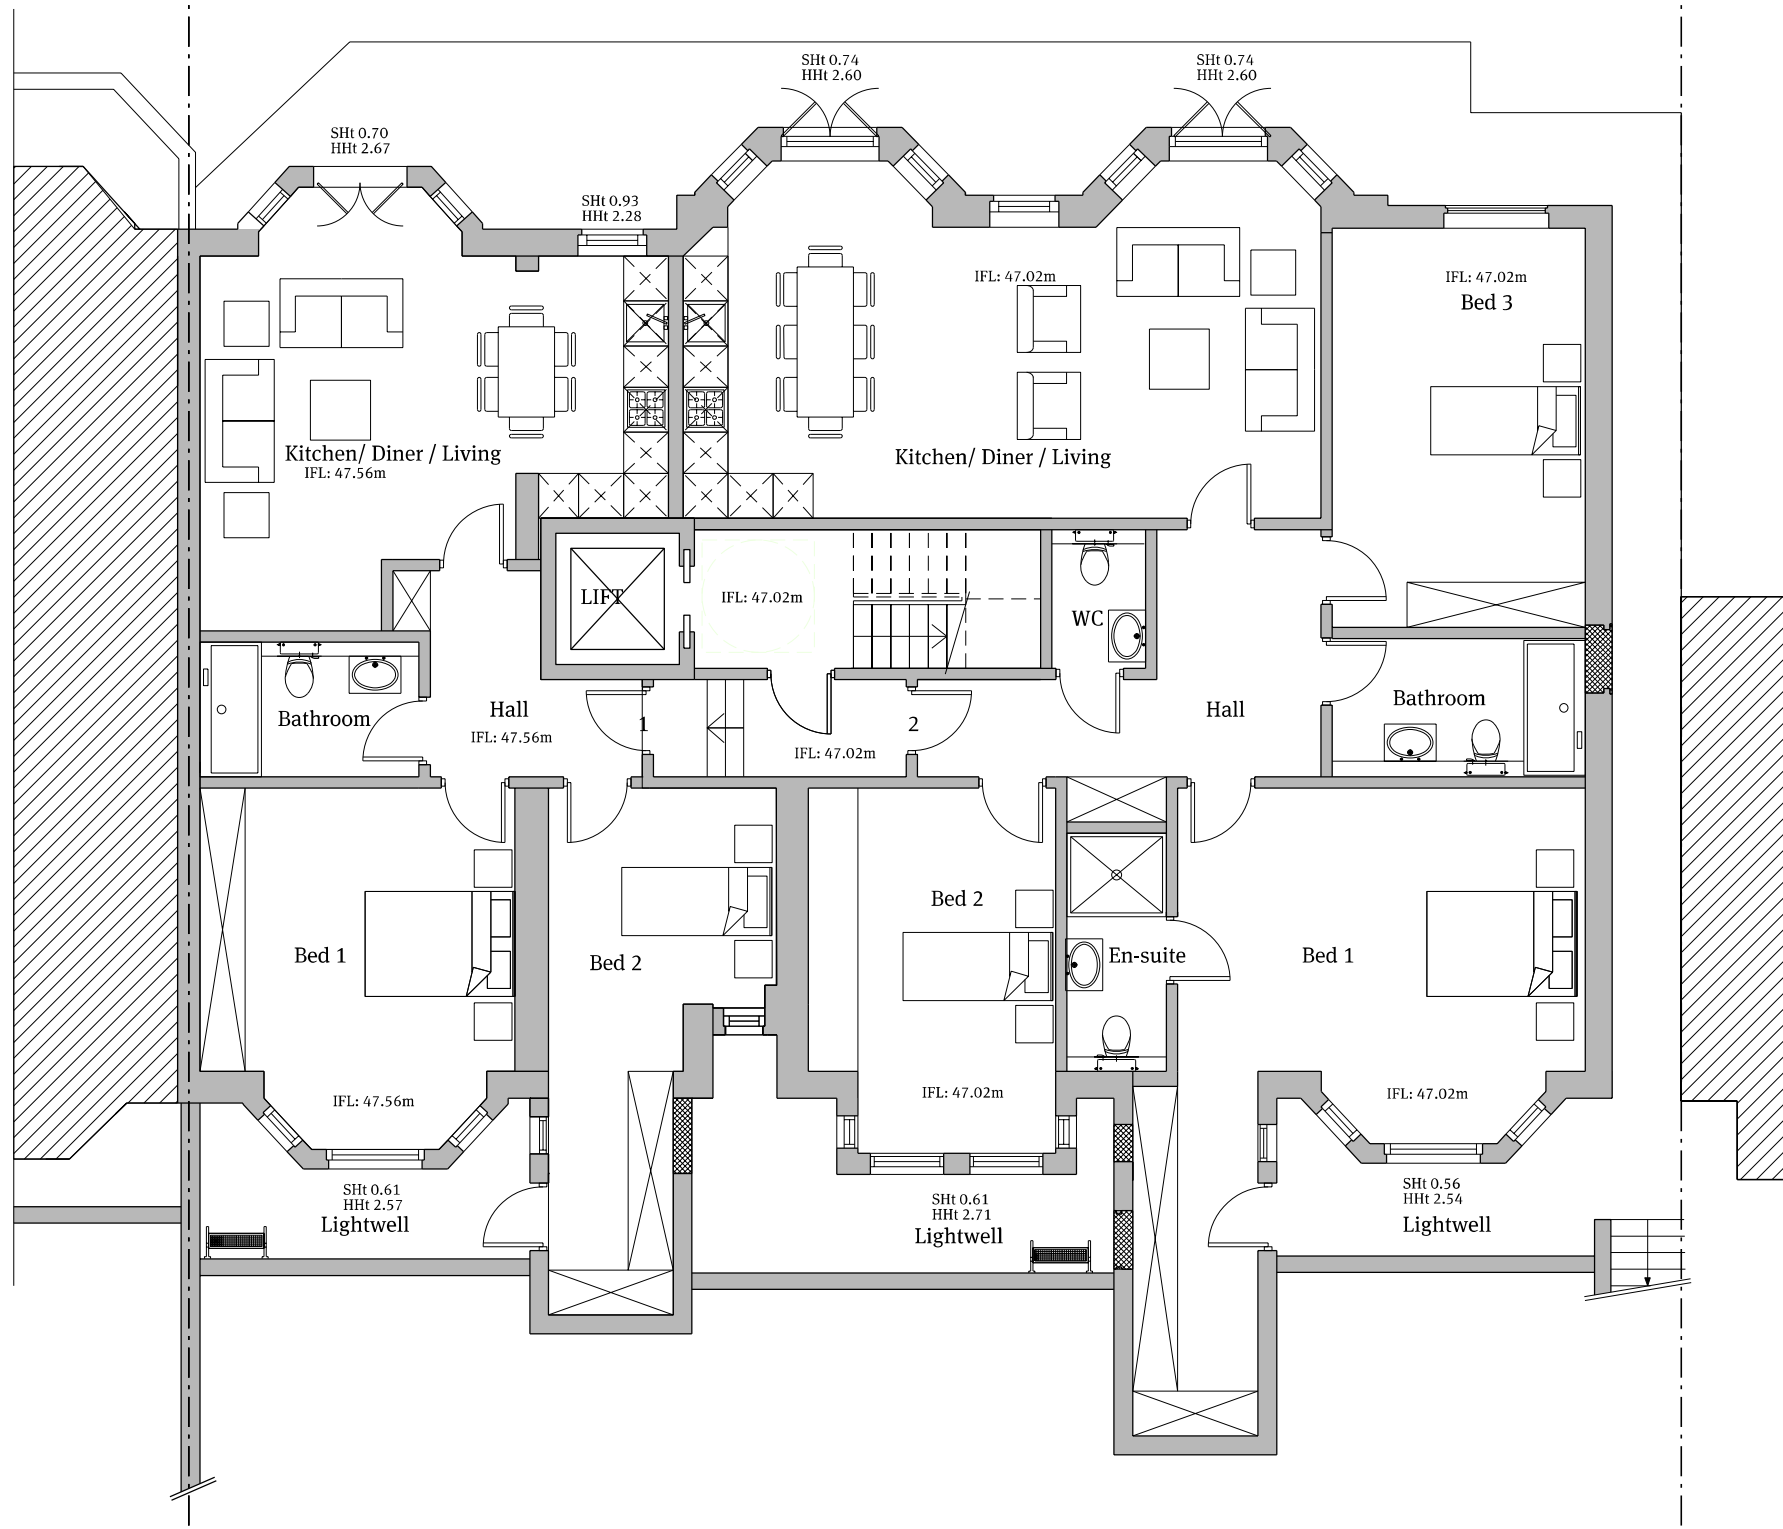

Rev Date Reason For Issue Chk

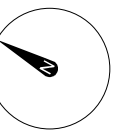

0 1 2 3 m

**PAPA**

Papa Architects Ltd.  
222 Archway Road, Highgate,  
London N6 5AX  
Phone. +44(0)20 8348 8411  
Fax. +44 (0)20 8348 7411  
www.papaarchitects.co.uk

Client

Address

18-20 Frognal  
NW3 6AG

Drawing title  
Proposed Basement Plan

Project No. Date Scale  
1303 March 14 1:100@A3

Drawing No. Current Rev  
00 201