


Notes
 Do not scale this drawing. All dimensions must be checked and Papa Architects are to be informed of any discrepancies prior to construction. Any DWG's issued by PAPA architects are to be read in conjunction with the associated PDF versions. This drawing and any of the details therein remain the copyright of Papa Architects Ltd.

Rev	Date	Reason For Issue	Chk

Rev Date Reason For Issue Chk

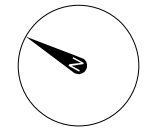

0 1 2 3 m



Papa Architects Ltd.
 222 Archway Road, Highgate,
 London N6 5AX
 Phone. +44(0)20 8348 8411
 Fax. +44 (0)20 8348 7411
 www.papaarchitects.co.uk

Client


Address

18-20 Frognal
 NW3 6AG

Drawing title
 Proposed Ground Floor Plan

Project No. 1303	Date March 14	Scale 1:100@A3
---------------------	------------------	-------------------

Drawing No. 00 202	Current Rev
-----------------------	-------------

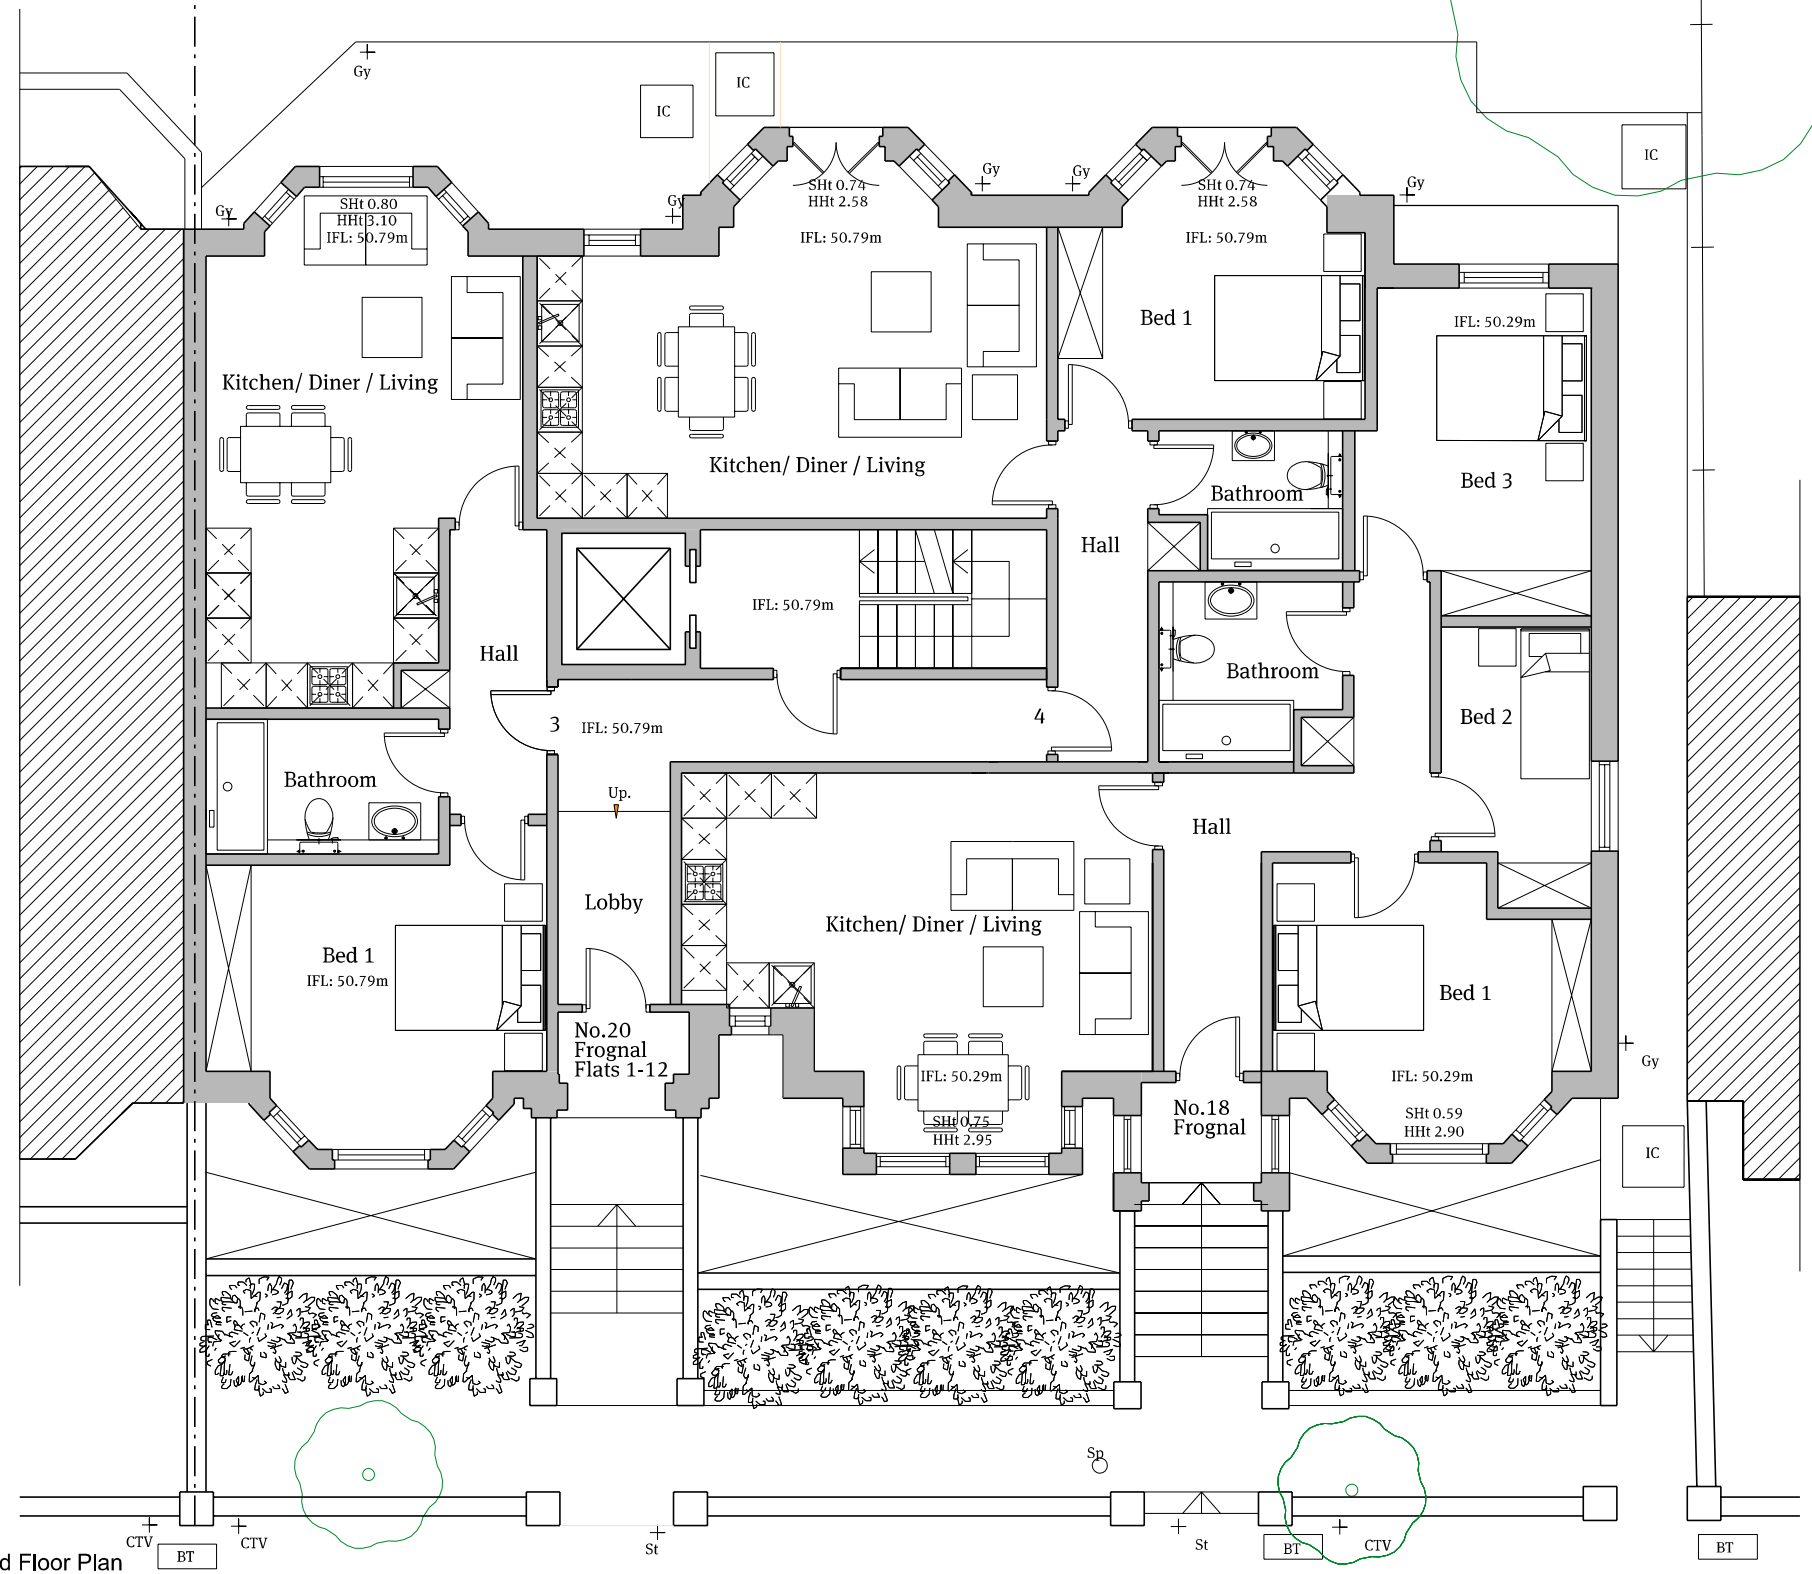

01 Proposed Ground Floor Plan
 1:100@A3

For Area Schedule please refer to:
 1303 00 203, 1303 00 204, 1303 00 205

03
00 211

Elevation

ref. to drg. 1303 00 211
03
00 211

Elevation

02
00 212

Elevation

ref. to drg. 1303 00 212

04
00 213

Elevation

Elevation ref. to drg. 1303 00 213
04
00 213

01
00 210

Elevation

ref. to drg. 1303 00 210
01
00 210

Elevation