



A Existing

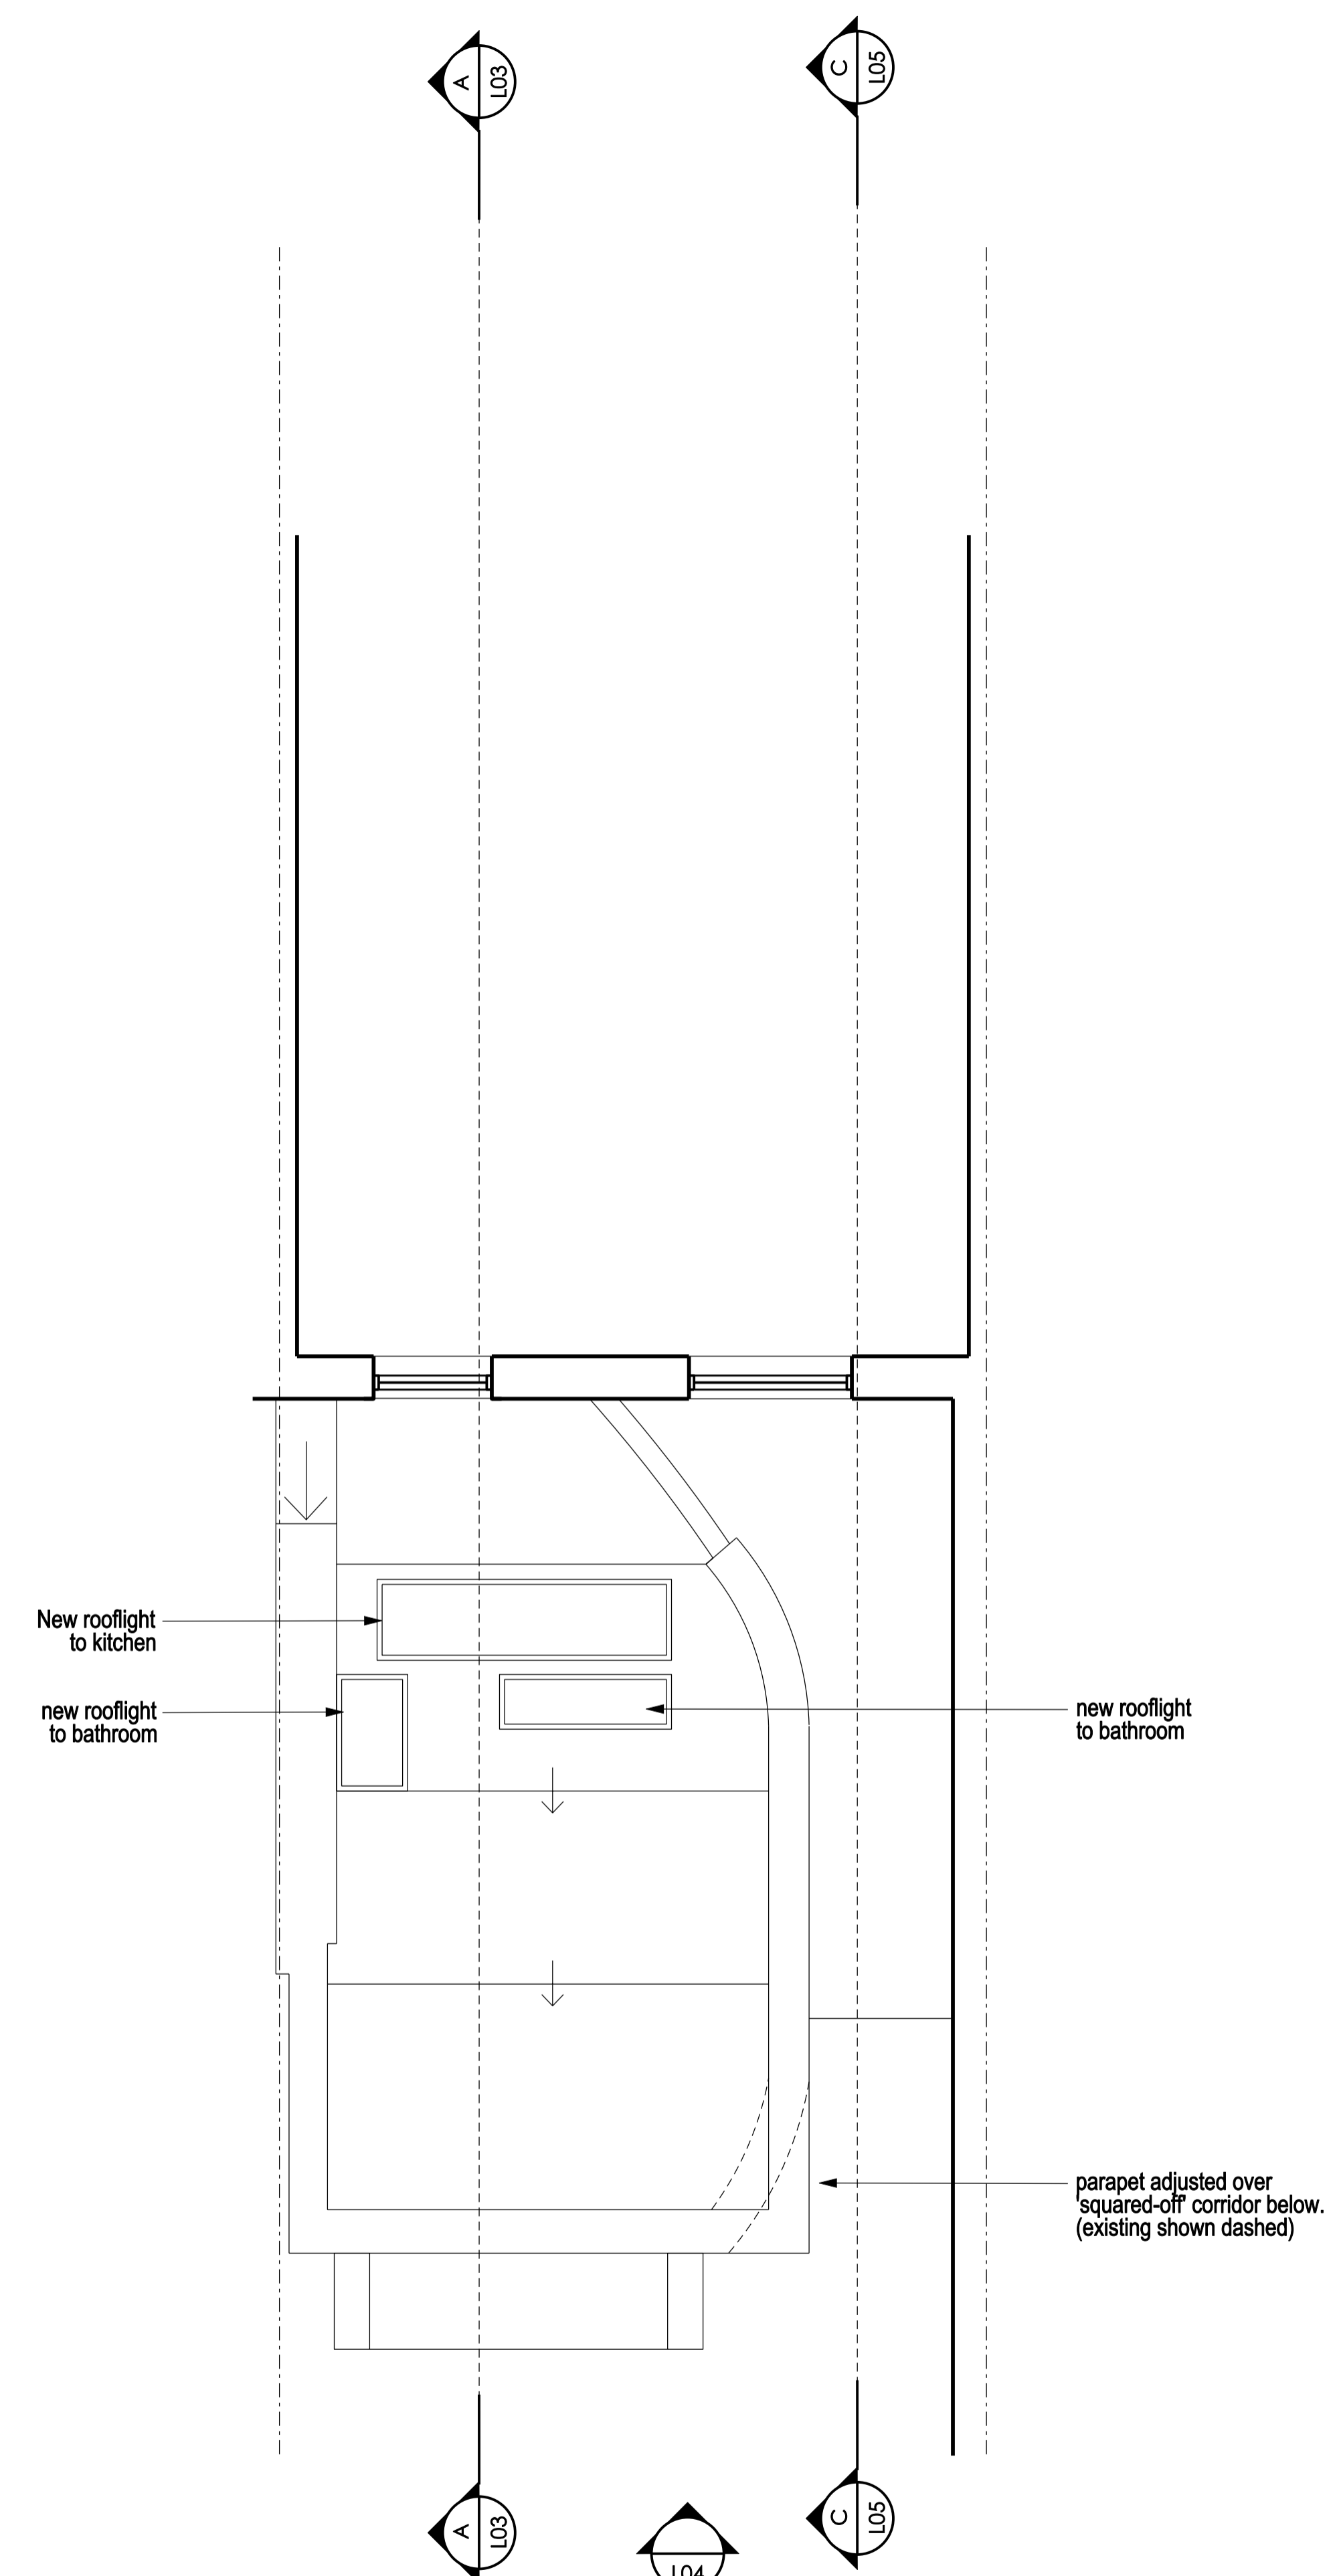

B Proposed

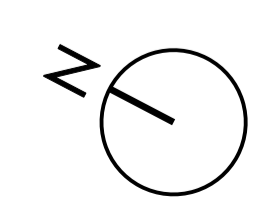

NOTES:

REV	DATE	DETAIL
/	31.07.14	CLIENT APPROVAL
A	18.08.14	Listed Buildings Application

9 The Colonnades, 105 Wilton Way, London E8 1BH
 tel 020 8985 3749 / mobile 0773 459 3280
 e-mail: eddmc@hotmail.com

Project
6 DOUGHTY STREET

DRAWING TITLE
ROOF PLANS

DATE 17.04.14	SCALE 1:100
-------------------------	-----------------------

STATUS PLANNING	DRAWN A3
---------------------------	--------------------

DRAWING NUMBER
DOUGHTY_ L02

REVISION
A