

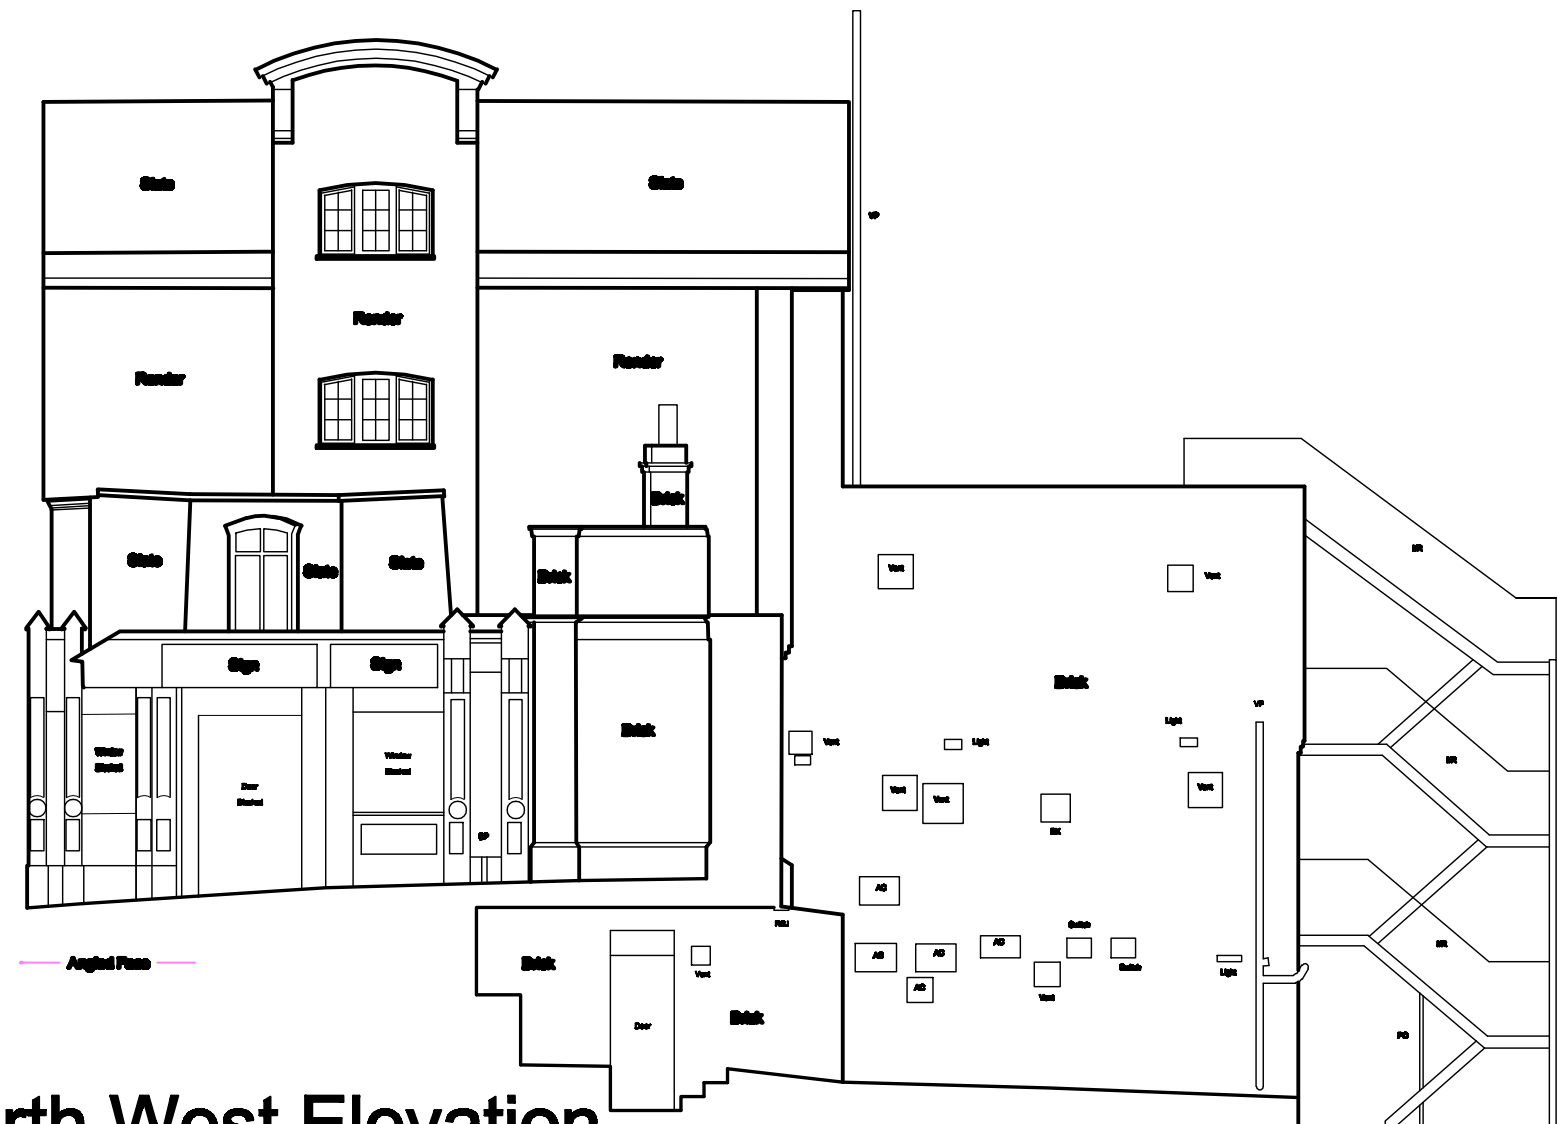


North East Elevation To Finchley Road

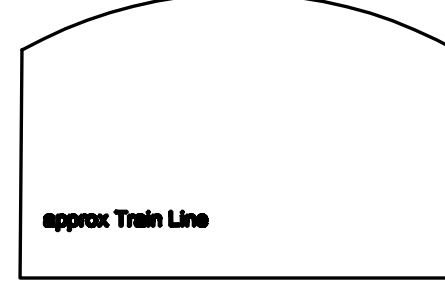

North West Elevation  
(Opposite Finchley Rd & Frognal Stn)

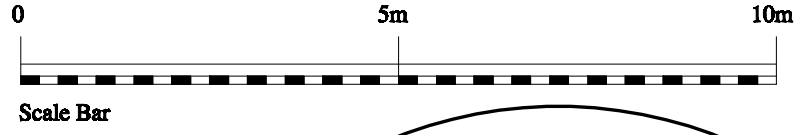

South West Elevation



South East Elevation  
(To Pedestrian Alleyway)

Revision	Date		
Copyright Reserved	Do Not Scale Except for Planning		
All Dimensions To Be Checked On Site			
Project			
Finchley Bell Finchley Road London			
Drawing			
Redevelopment Existing Elevations			
Wythe Holland Limited			
Chartered Architects Unit 7, Messenger Centre Phone +44 (01780) 758808 Crown Lane, Tinwell, Nr Stamford Fax +44 (01780) 758909 Rutland PE9 3UF www.wytheholland.co.uk mail@wytheholland.co.uk			
Date	Scale	Job No	Drawing No
30.07.14	1:100	1744	07