



Second Floor Plan

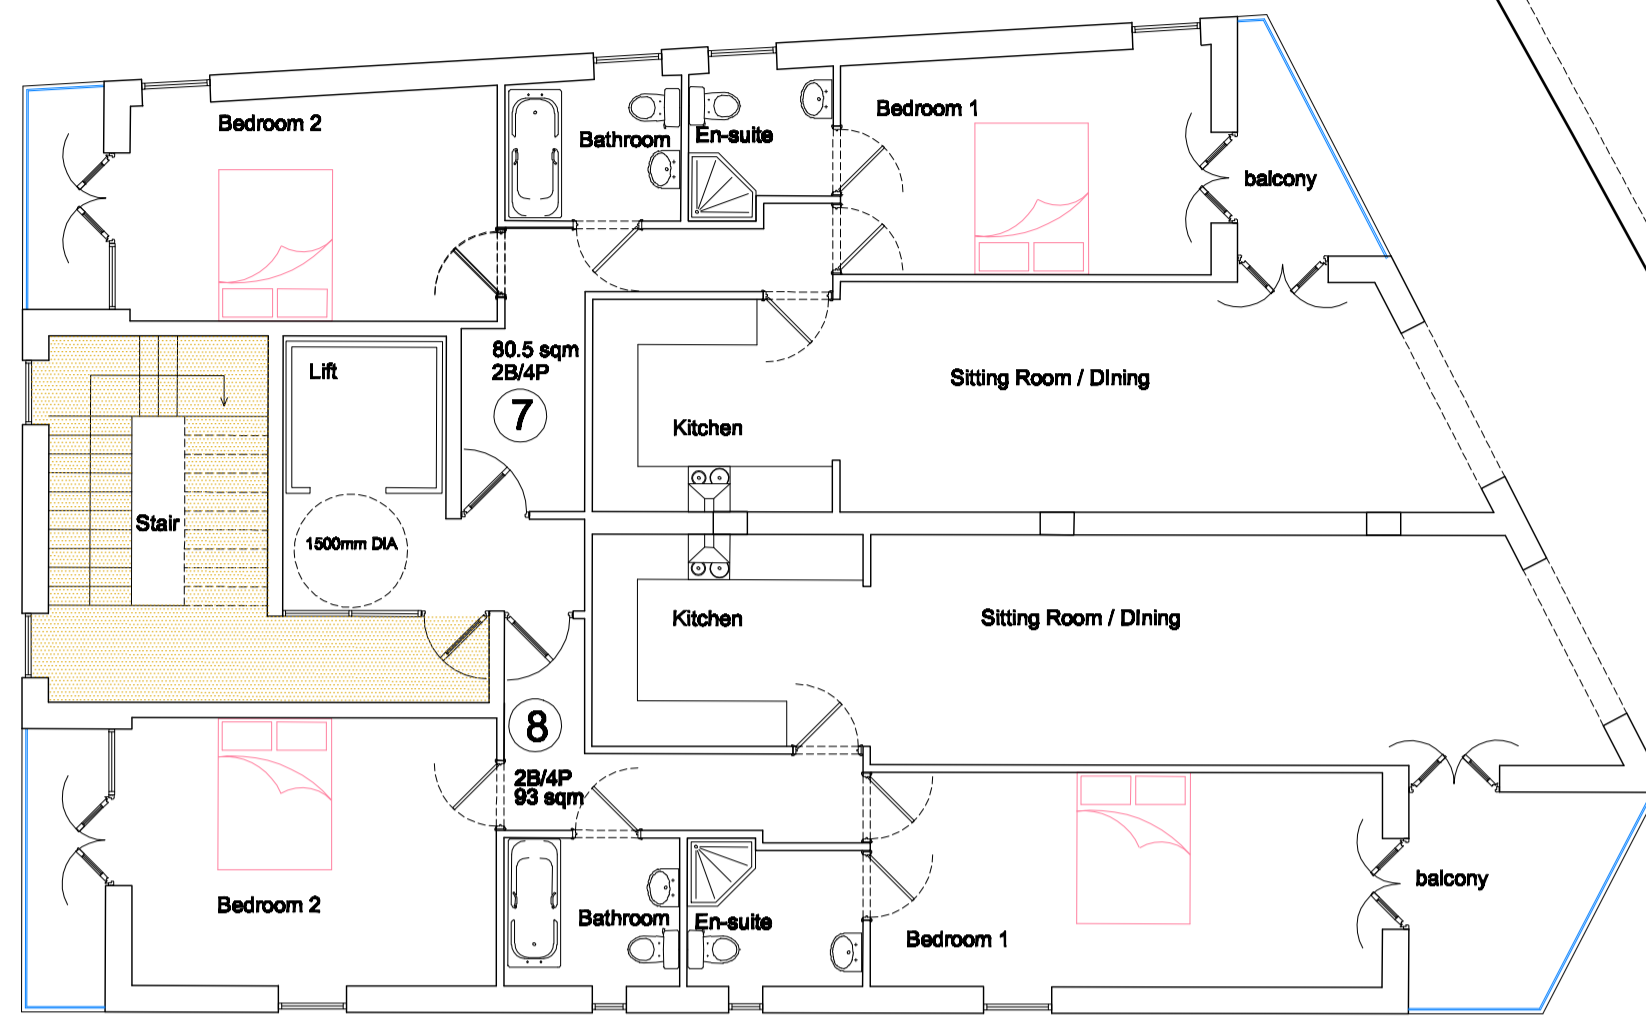


Fourth Floor Plan

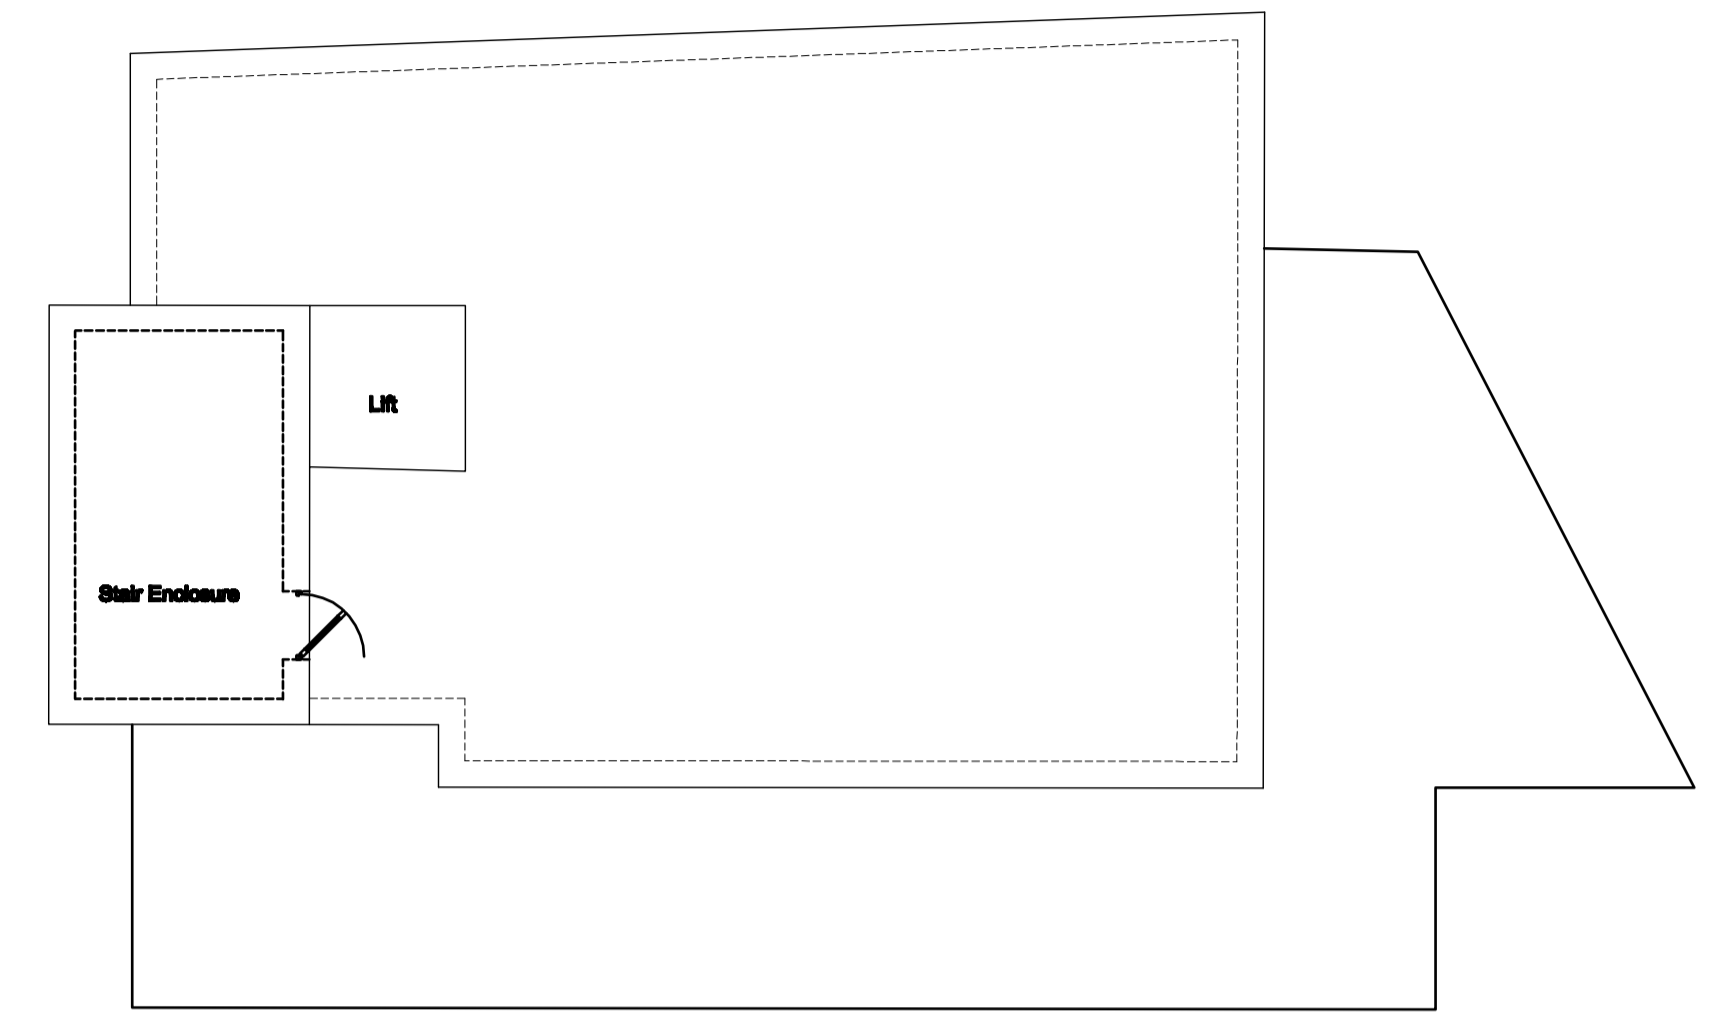


Roof Plan



First Floor Plan

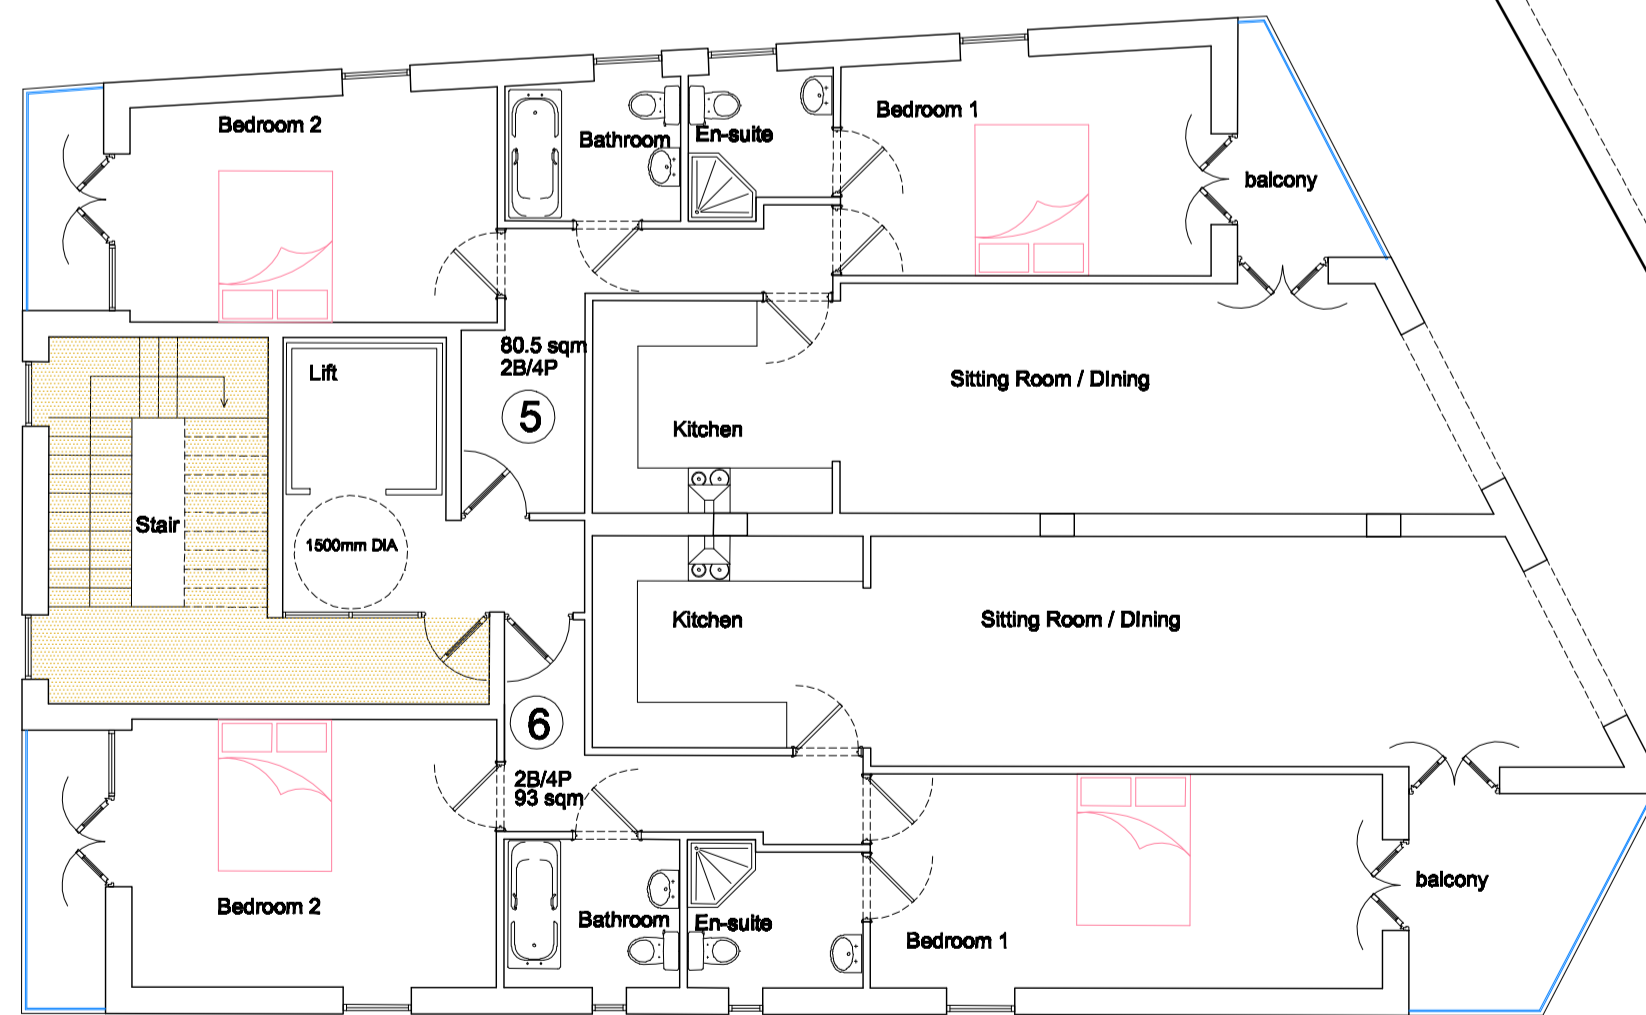


Third Floor Plan

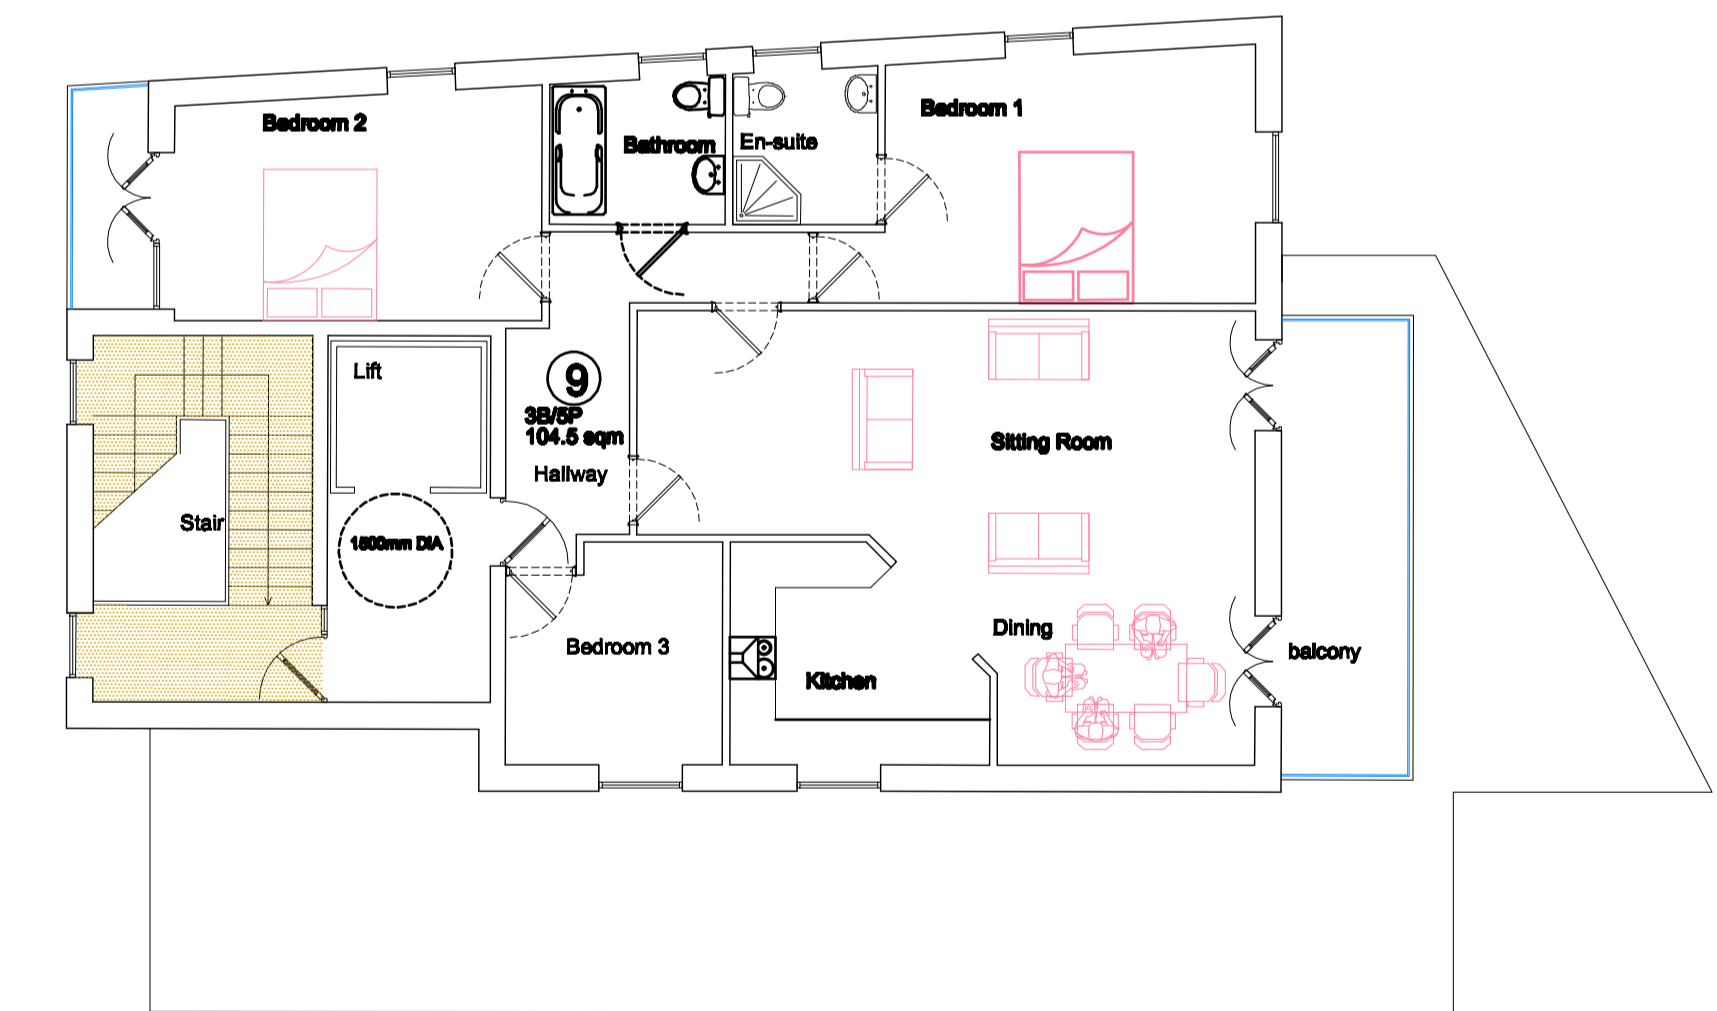

Fifth Floor Plan

- 1 x 1 Bed / 2P Flat : 74 sqm
- 1 x 1 Bed / 2P Flat : 89.5 sqm
- 3 x 2 Bed / 4P Flats : 93.0 sqm
- 3 x 2 Bed / 4P Flats : 80.5 sqm
- 1 x 3 Bed / 5P Flat : 104.5 sqm

APPROXIMATE TRUE NORTH

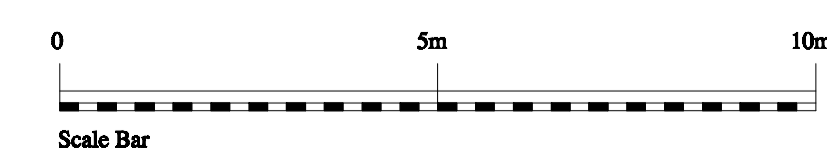

Revision	Date
Copyright Reserved	Do Not Scale Except for Plotting
All Dimensions To Be Checked On Site	
Project Finchley Bell Finchley Road London	
Drawing Redevelopment Upper Floor Plans	
Wythe Holland Limited Chartered Architects Phone +44 (0)1780 768808 Fax +44 (0)1780 768808 www.wytheholland.co.uk	
Unit 7, Messenger Centre Crown Lane, Tinwell, Nr Stamford Rutland PE9 3UF mail@wytheholland.co.uk	
Date 30.07.14	Scale 1:100
Job No 1744	Drawing No 12