




North East Elevation
(To Finchley Road)

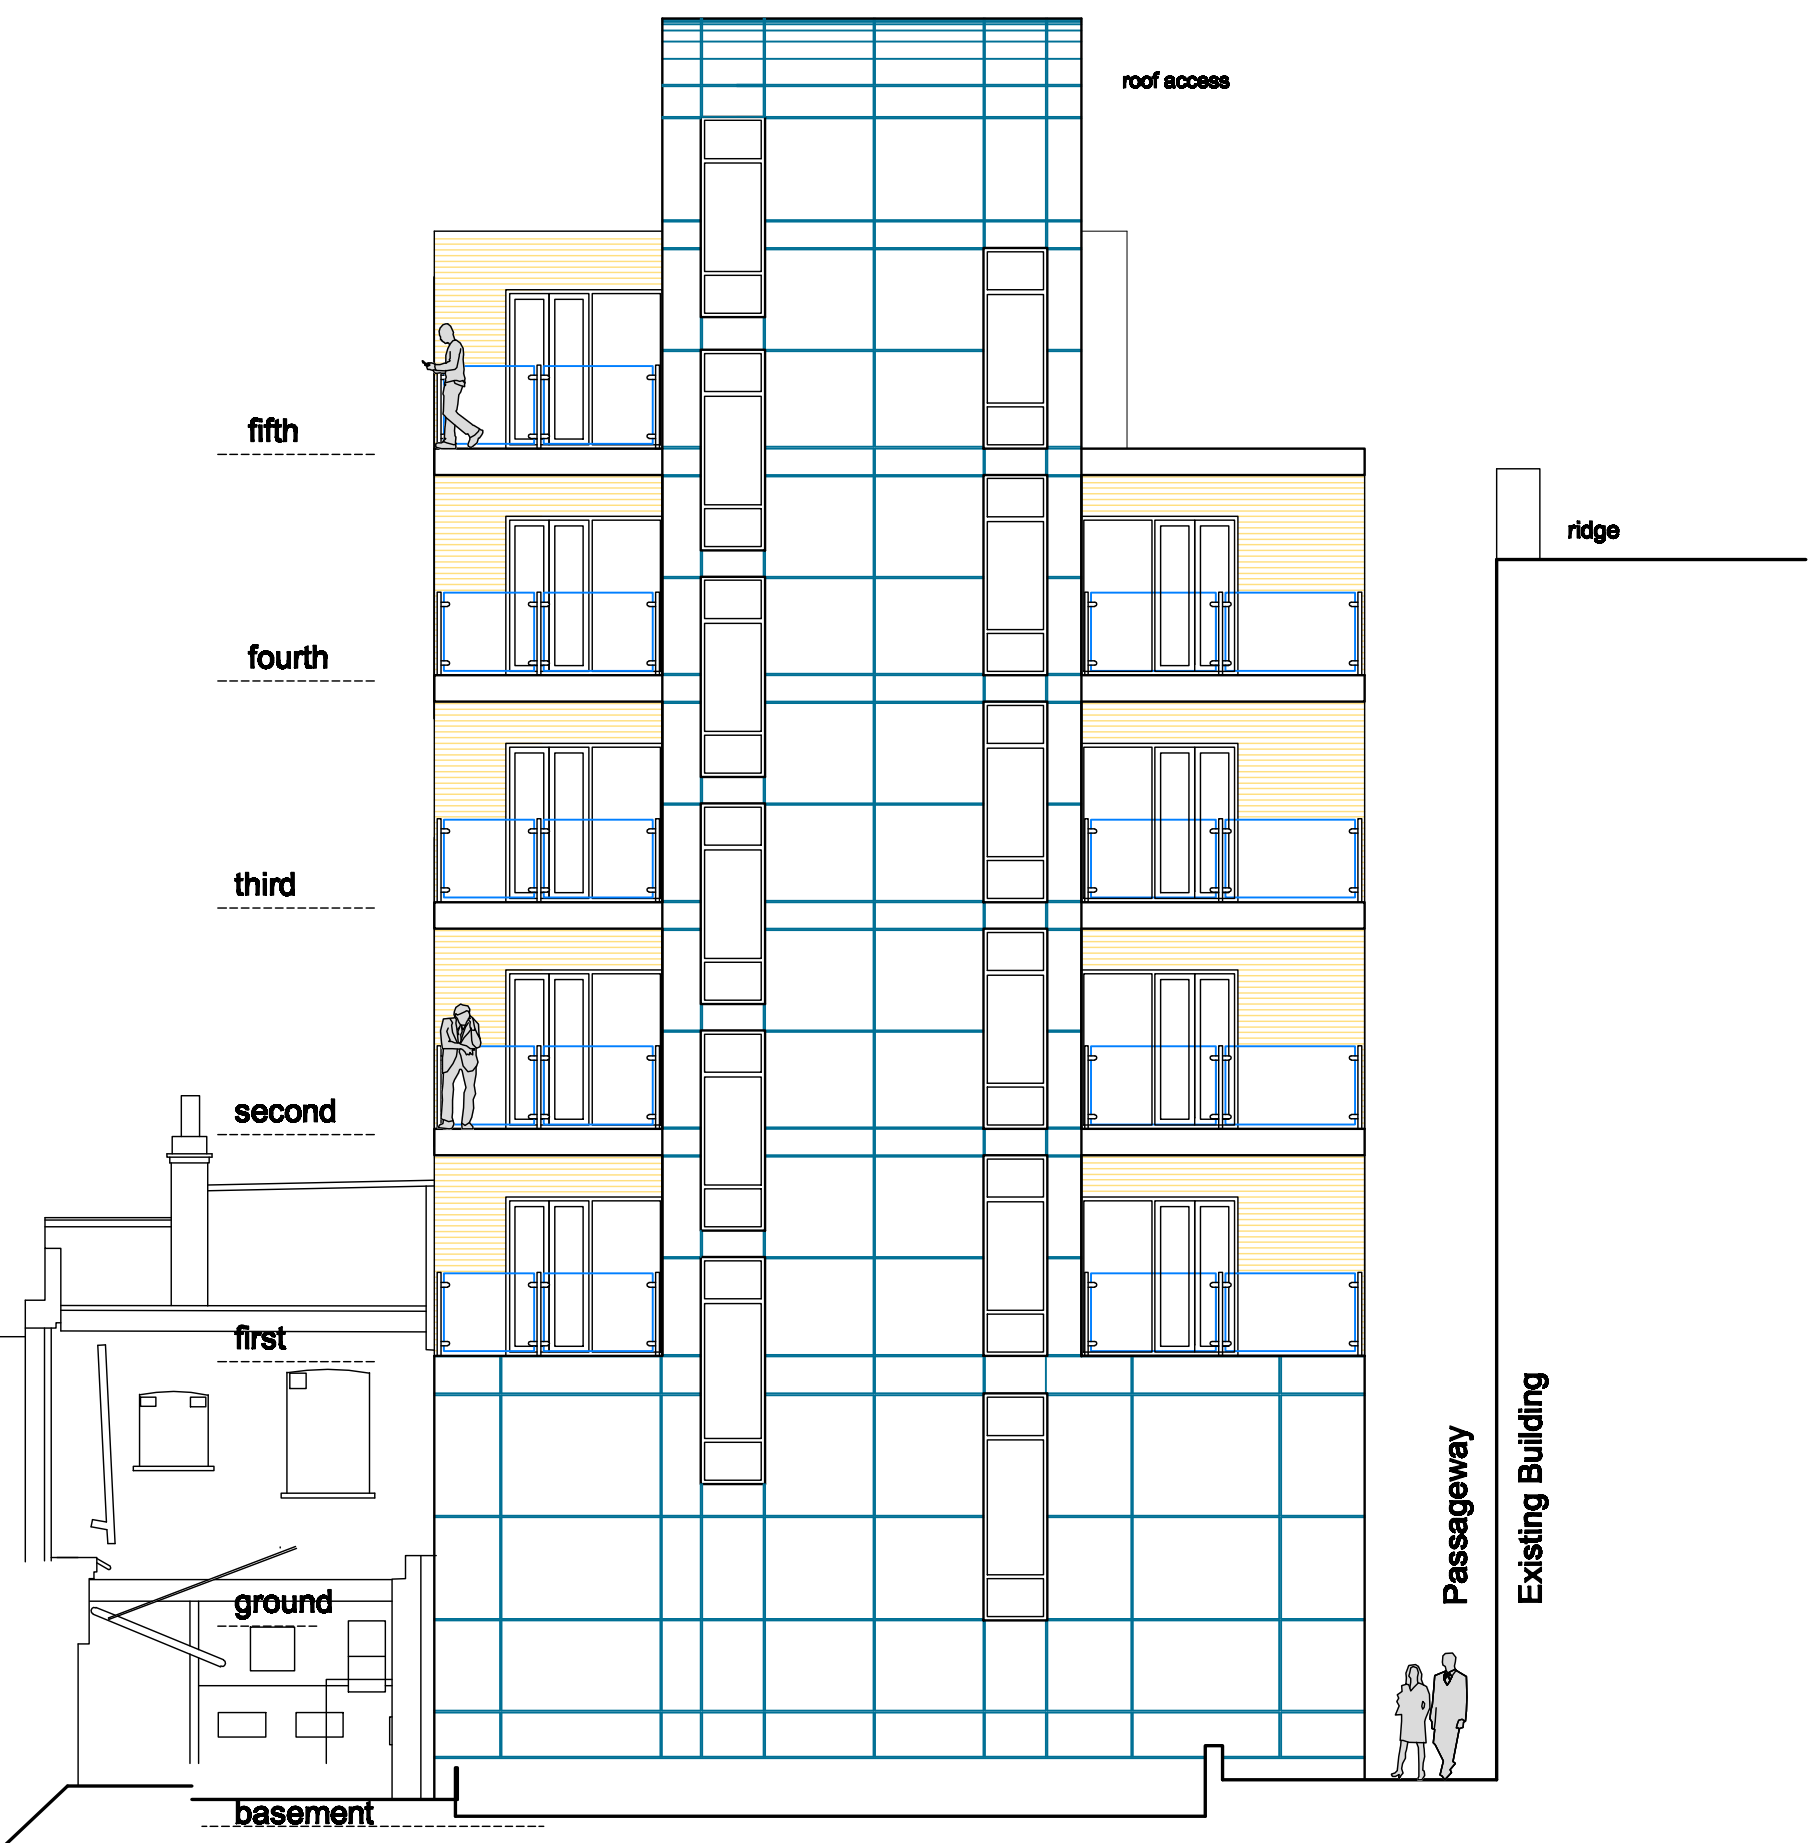

South West Elevation

Revision	Date		
Copyright Reserved	Do Not Scale Except for Planning		
All Dimensions To Be Checked On Site			
Project			
Finchley Bell Finchley Road London			
Drawing			
Redevelopment Elevations			
Wythe Holland Limited			
Chartered Architects Phone +44 (01780) 758808 Fax +44 (01780) 758909 www.wytheholland.co.uk			
Unit 7, Messenger Centre Crown Lane, Tinwell, Nr Stamford Rutland PE9 3UF mail@wytheholland.co.uk			
Date	Scale	Job No	Drawing No
30.07.14	1:100	1744	13