
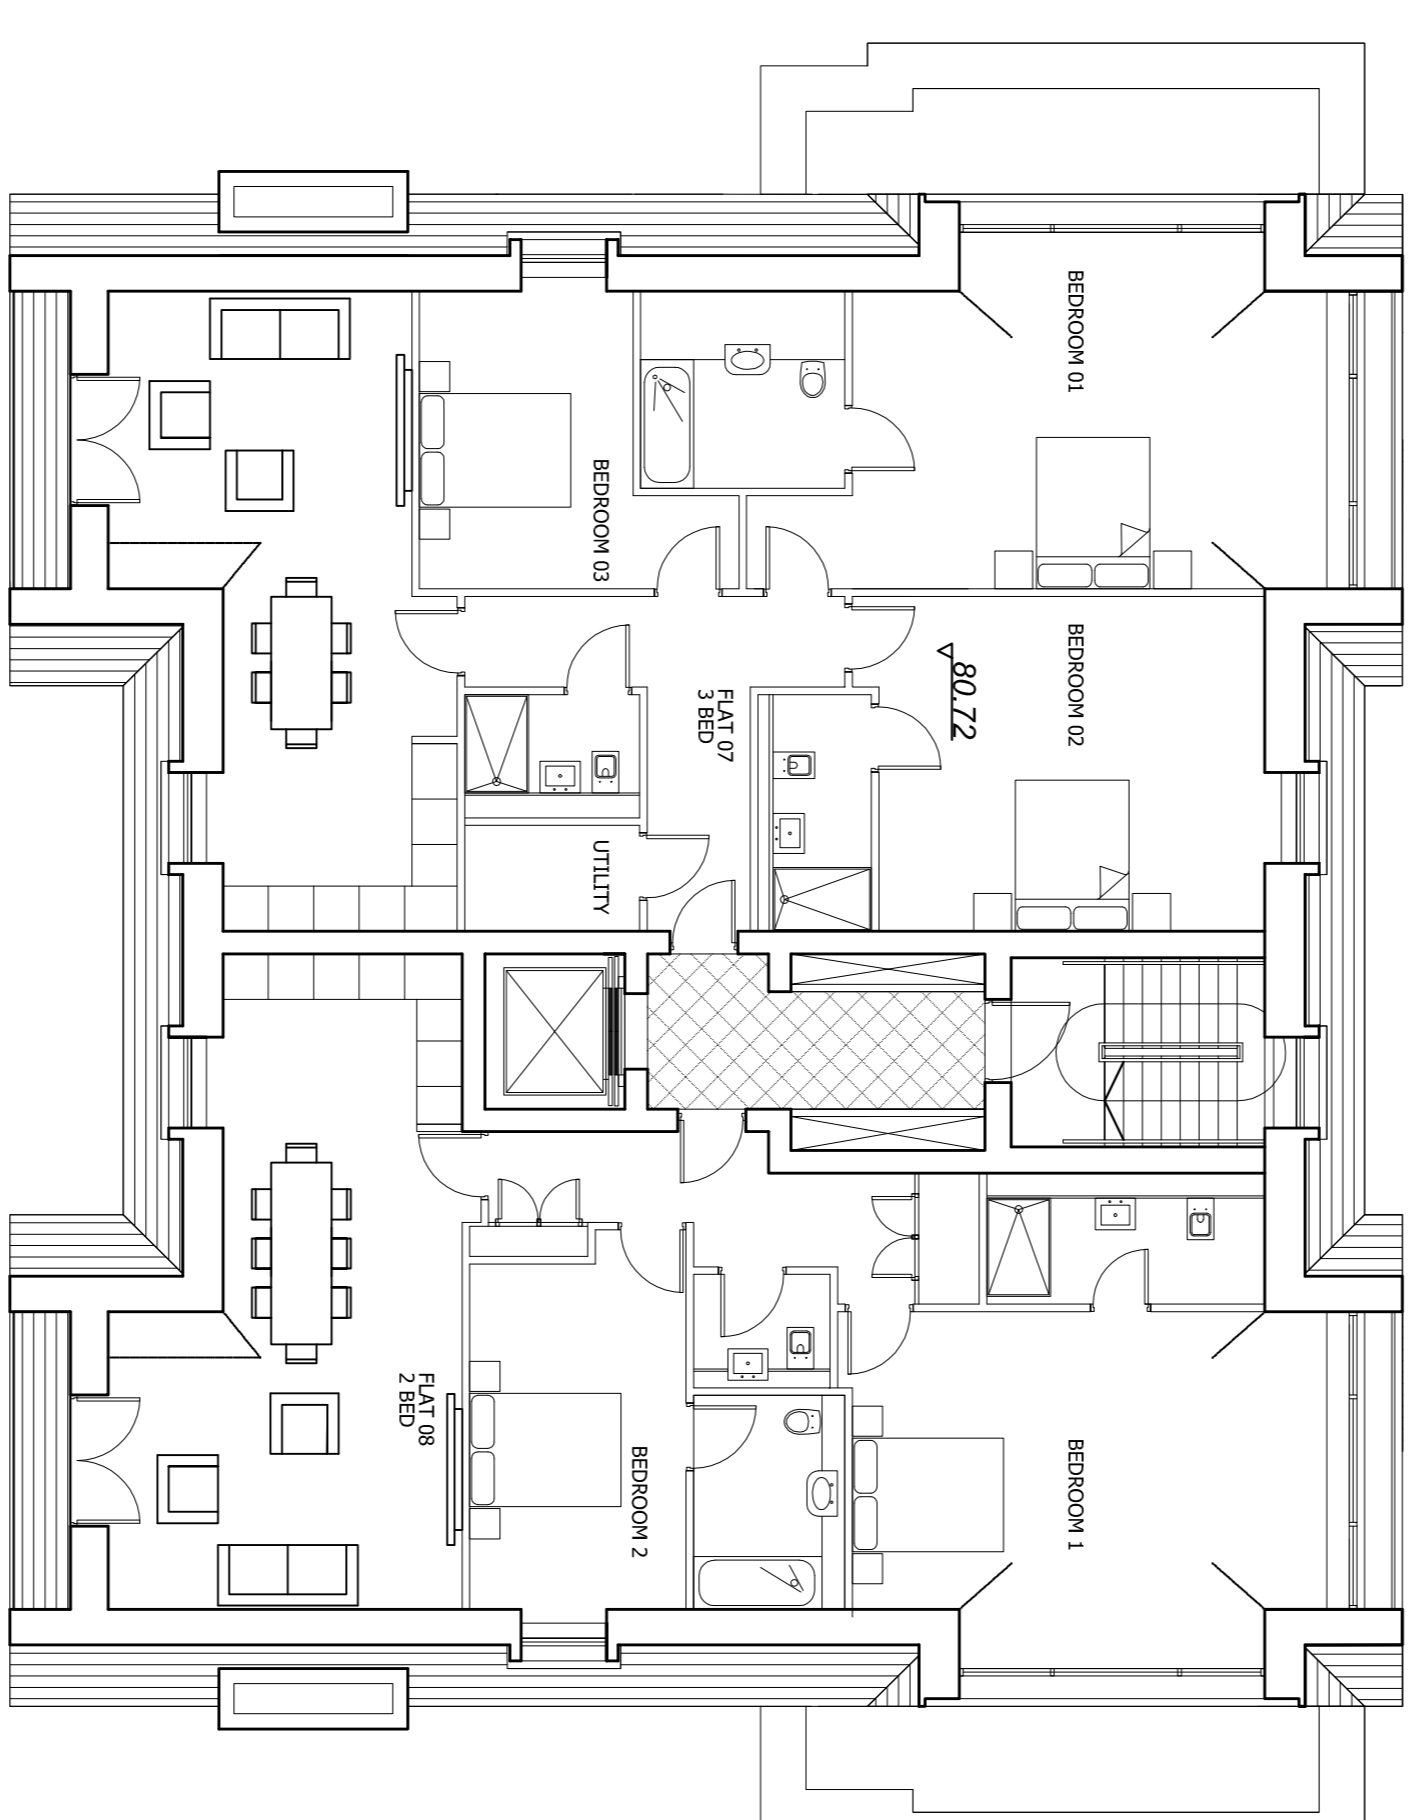
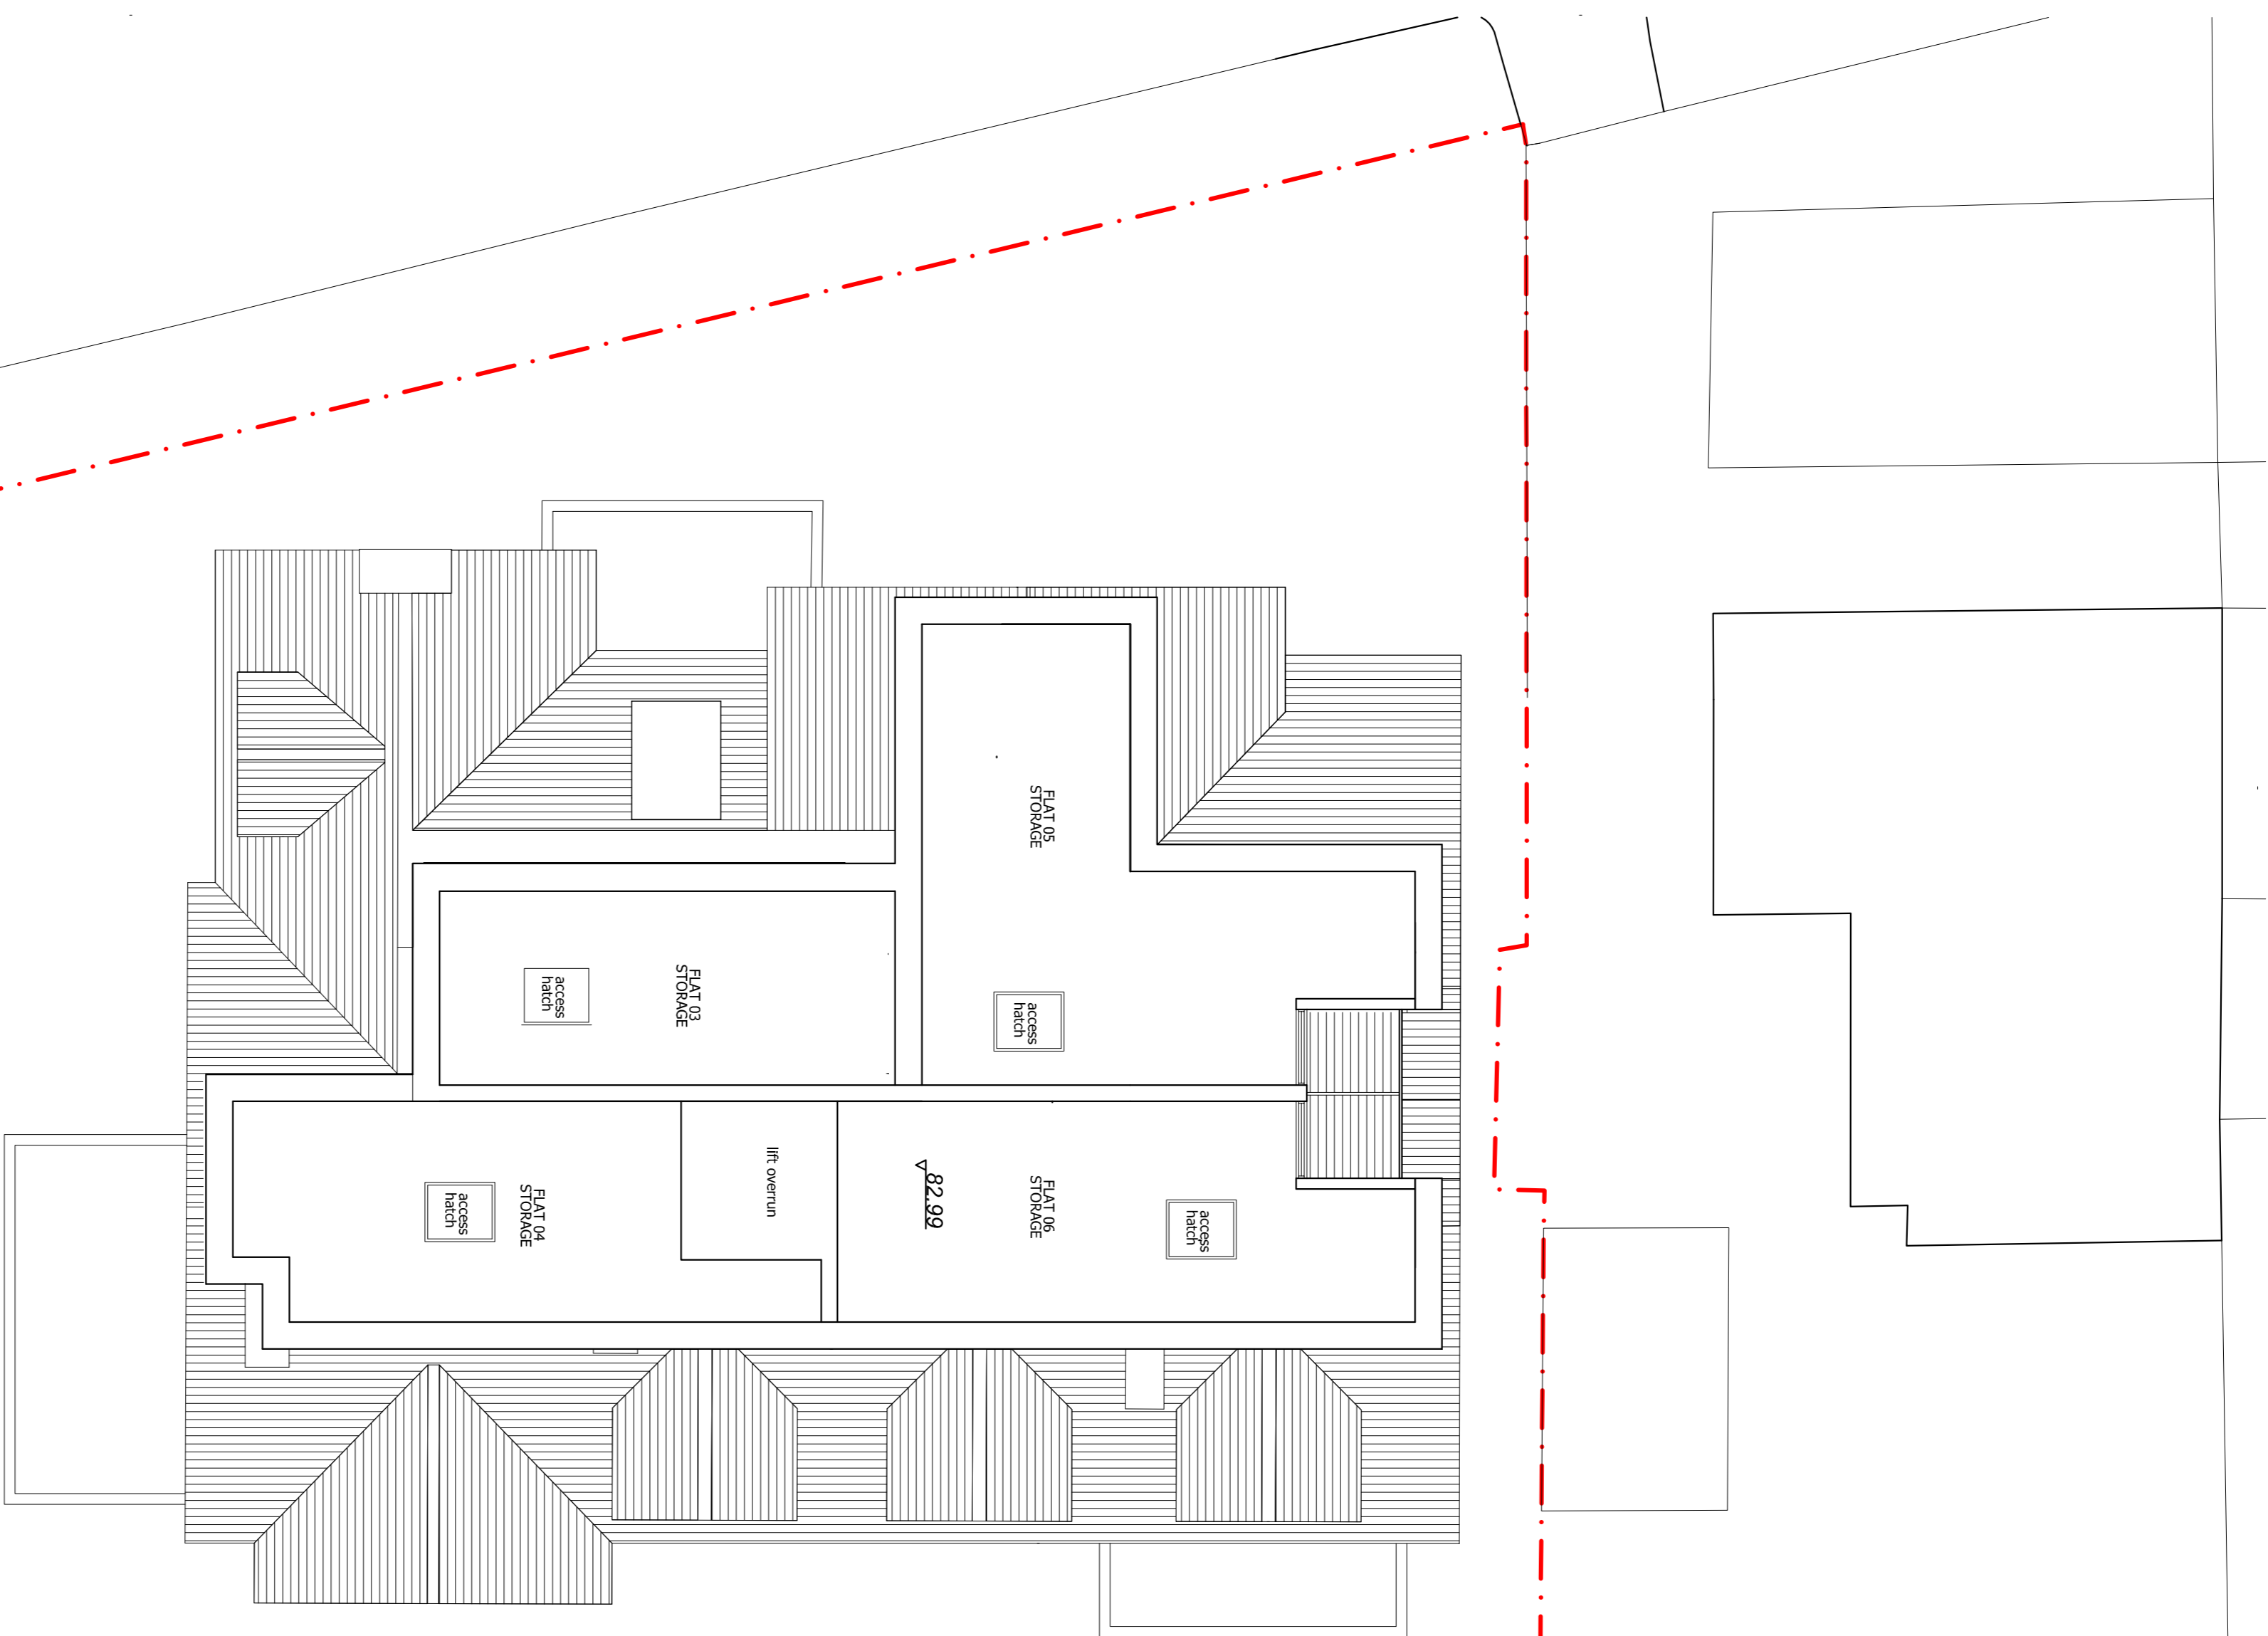


NOTES:
 DO NOT SCALE FROM THIS DRAWING.
 ALL DIMENSIONS TO BE CHECKED ON SITE.
 ALL OMISSIONS AND DISCREPANCIES TO BE
 REPORTED TO THE ARCHITECT IMMEDIATELY.

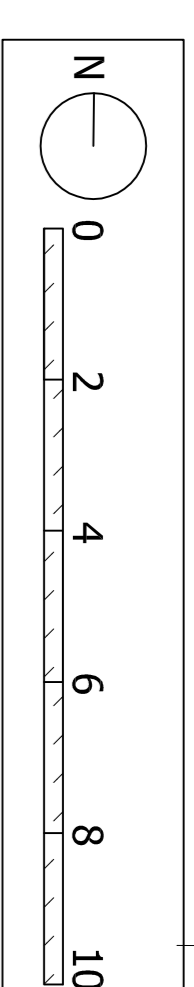

BLOCK 01

BLOCK 02

Date	Revision	Author
01.08.14	A	
11.01.13	Issued for comment	

Project
 14 Netherhall Gardens
 London
 NW3

Drawing
 Third Floor Plan
 As Proposed

Drawn	Date	Scale
-	July 2014	1:1000(A1)
Job number	Drawing number	Revision
11011	P_03_G200_001	A