


Proposed Typical Floor Plan for
1st – 5th Floors
1 : 100

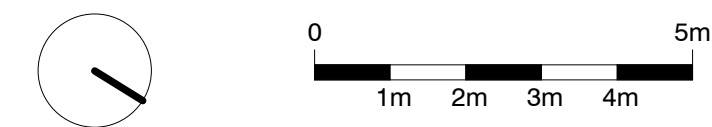

standard notes	drawing notes	revisions	client	Levitt Bernstein
1. Do not scale this drawing. 2. All dimensions must be checked on site and any discrepancies verified with the architect. 3. Unless shown otherwise, all dimensions are to structural surfaces.		P1 13.08.2014 First Issue	August 2014 Anaspel Ltd	1 Kingsland Passage London E8 2BB
			scale 1 : 100 @ A1 1 : 200 @ A3	t: 020 7275 7676
			drawn checked drawing number ED NJ 3073- L - 2100	f: 020 7275 9348
				w: levittbernstein.co.uk
				e: post@levittbernstein.co.uk
				Levitt Bernstein
				</

3073 Centre Heights Swiss Cottage