


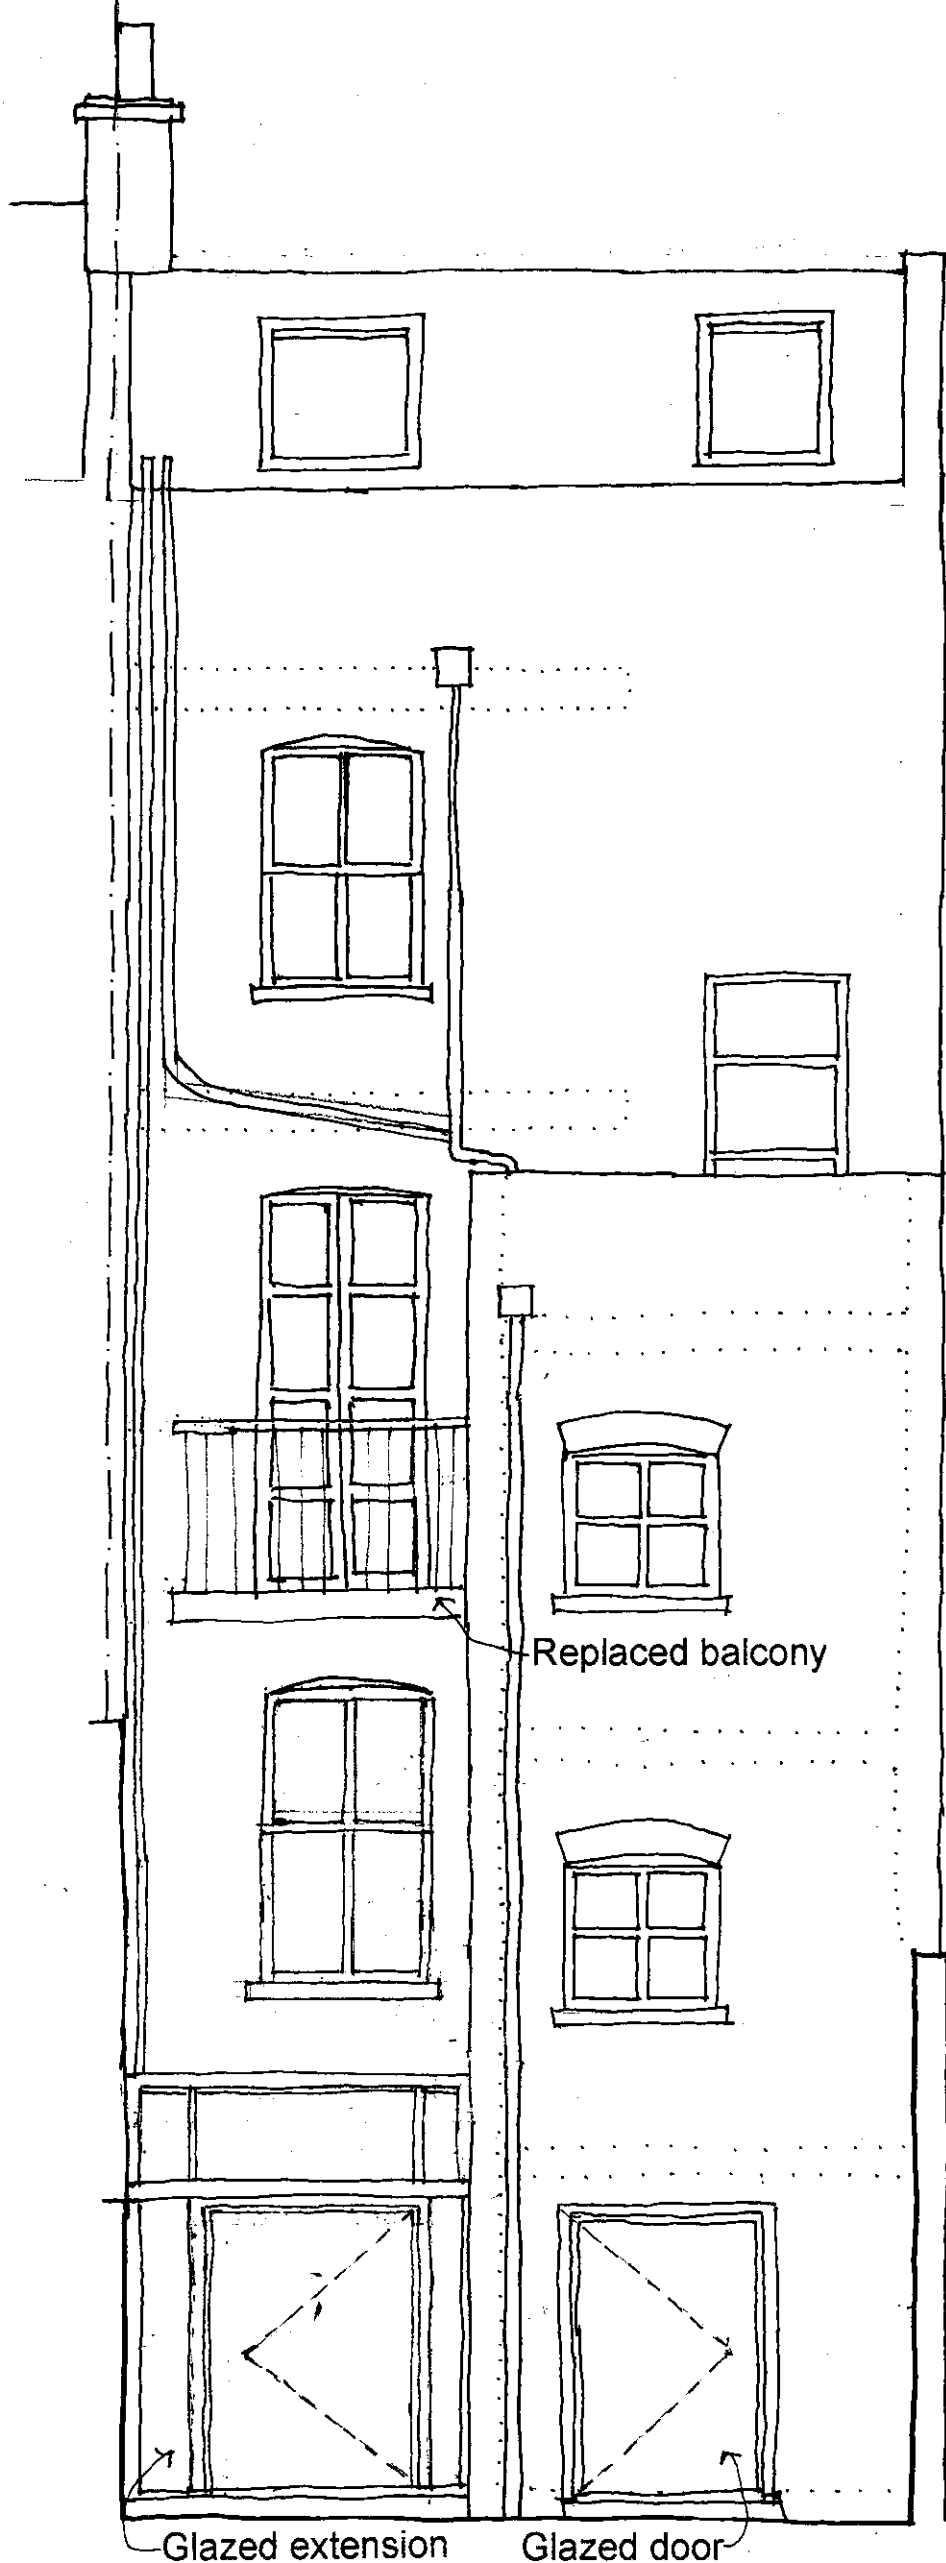

Ms. R. Glaister & Mr. M. Craddock
13 Egbert Street
London NW1 8LJ
August 2014

Approx. scale 1:50 @ A3 Joanna Macdonald Architect
Existing and Proposed
Rear Elevation

EGB 08