



A

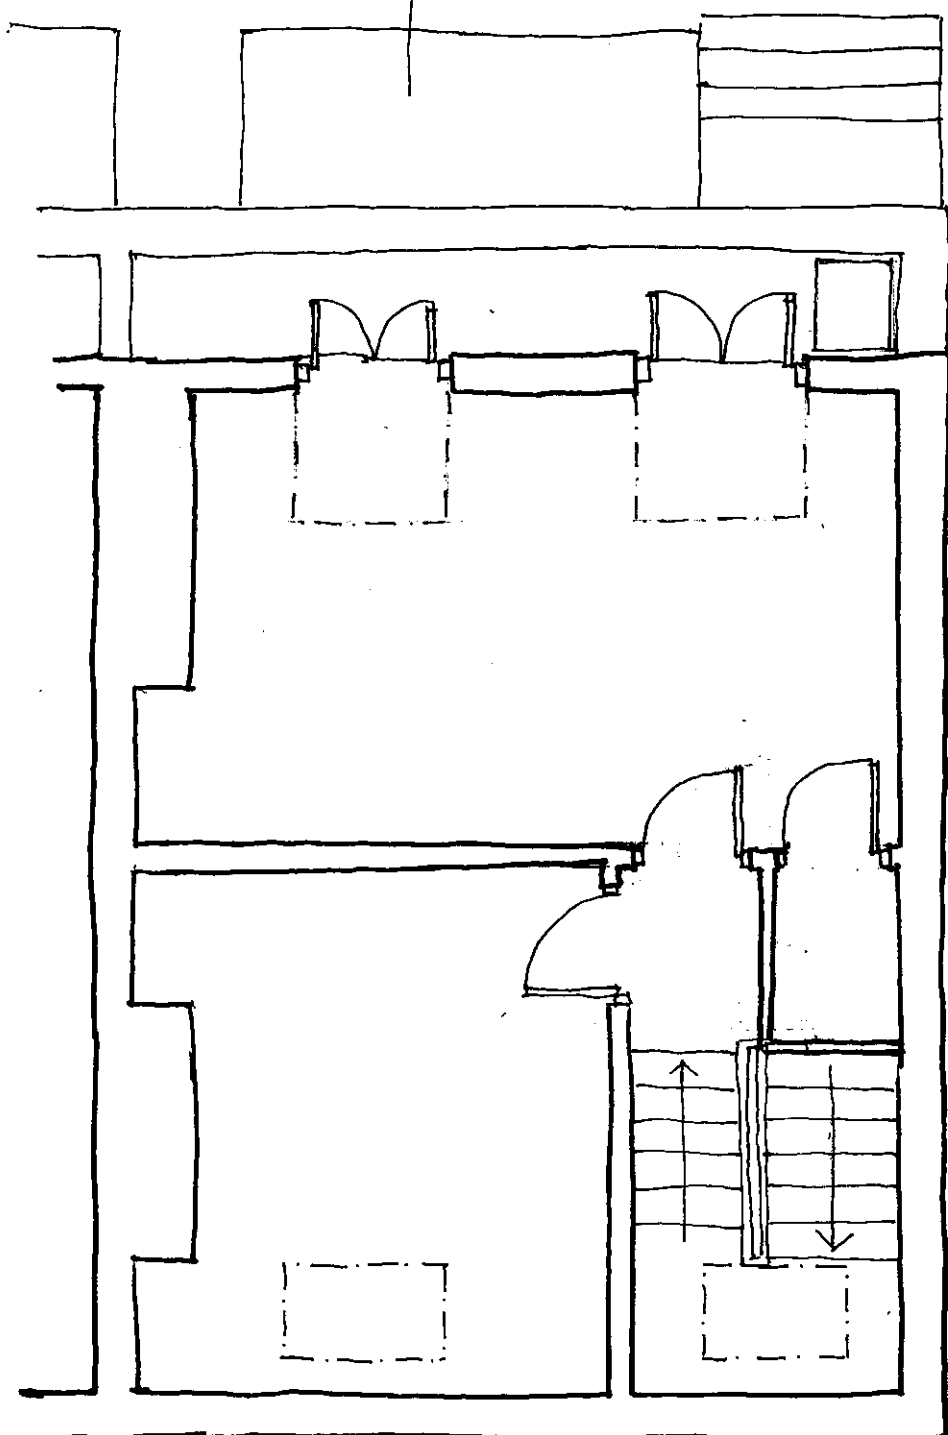

Existing

A

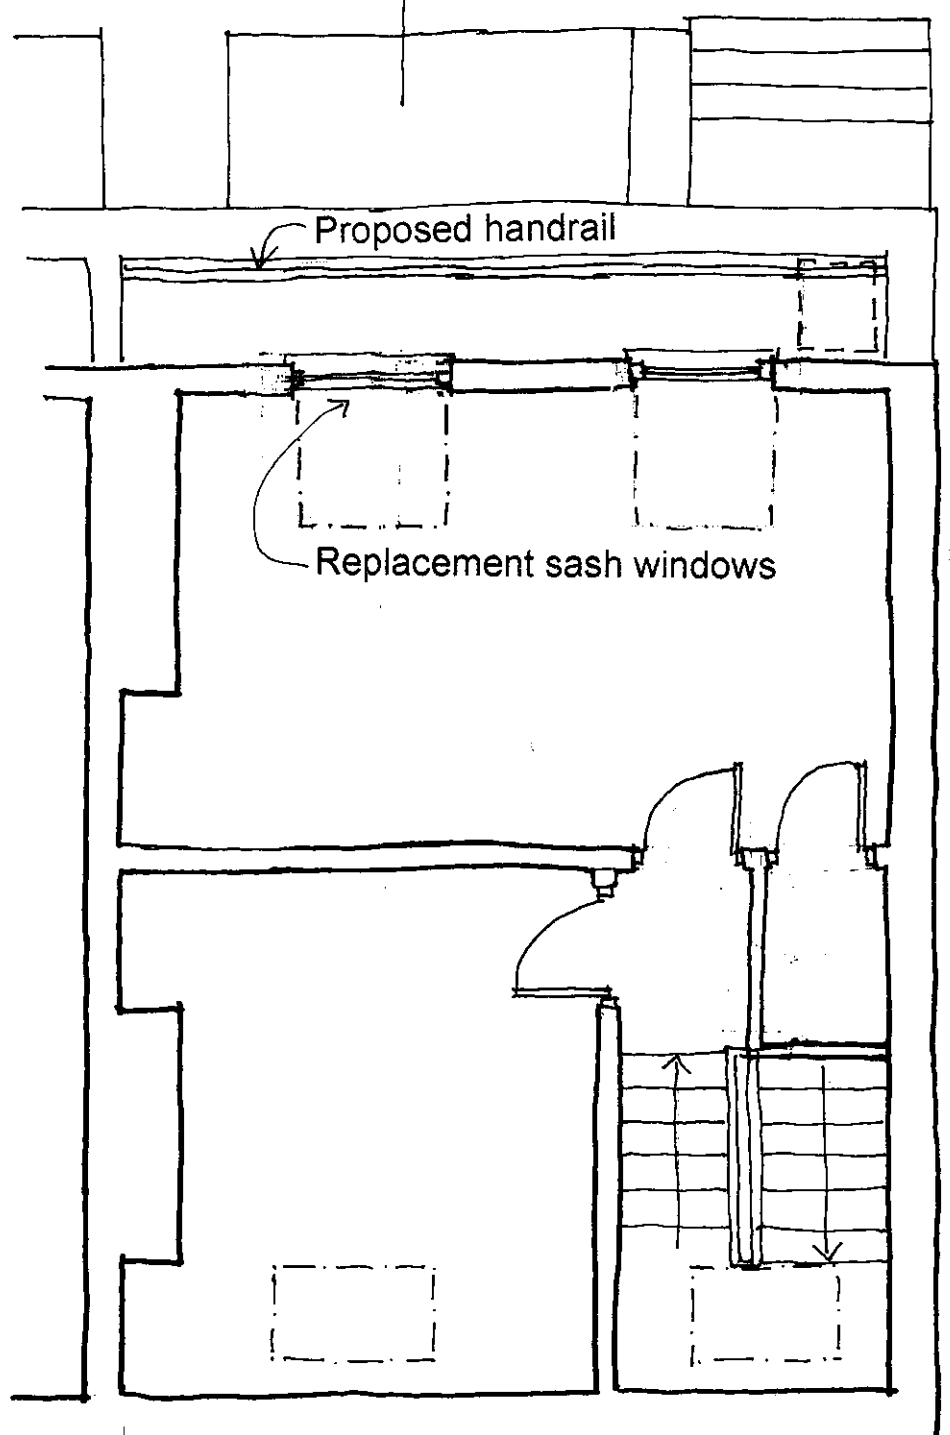

Replaced balcony

Proposed

0 1 2 3M



Ms. R. Glaister & Mr. M. Craddock
13 Egbert Street
London NW1 8LJ
August 2014

Approx. scale 1:50 @ A3

Joanna Macdonald Architect
Existing & Proposed
Attic Floor Plan

EGB 03