



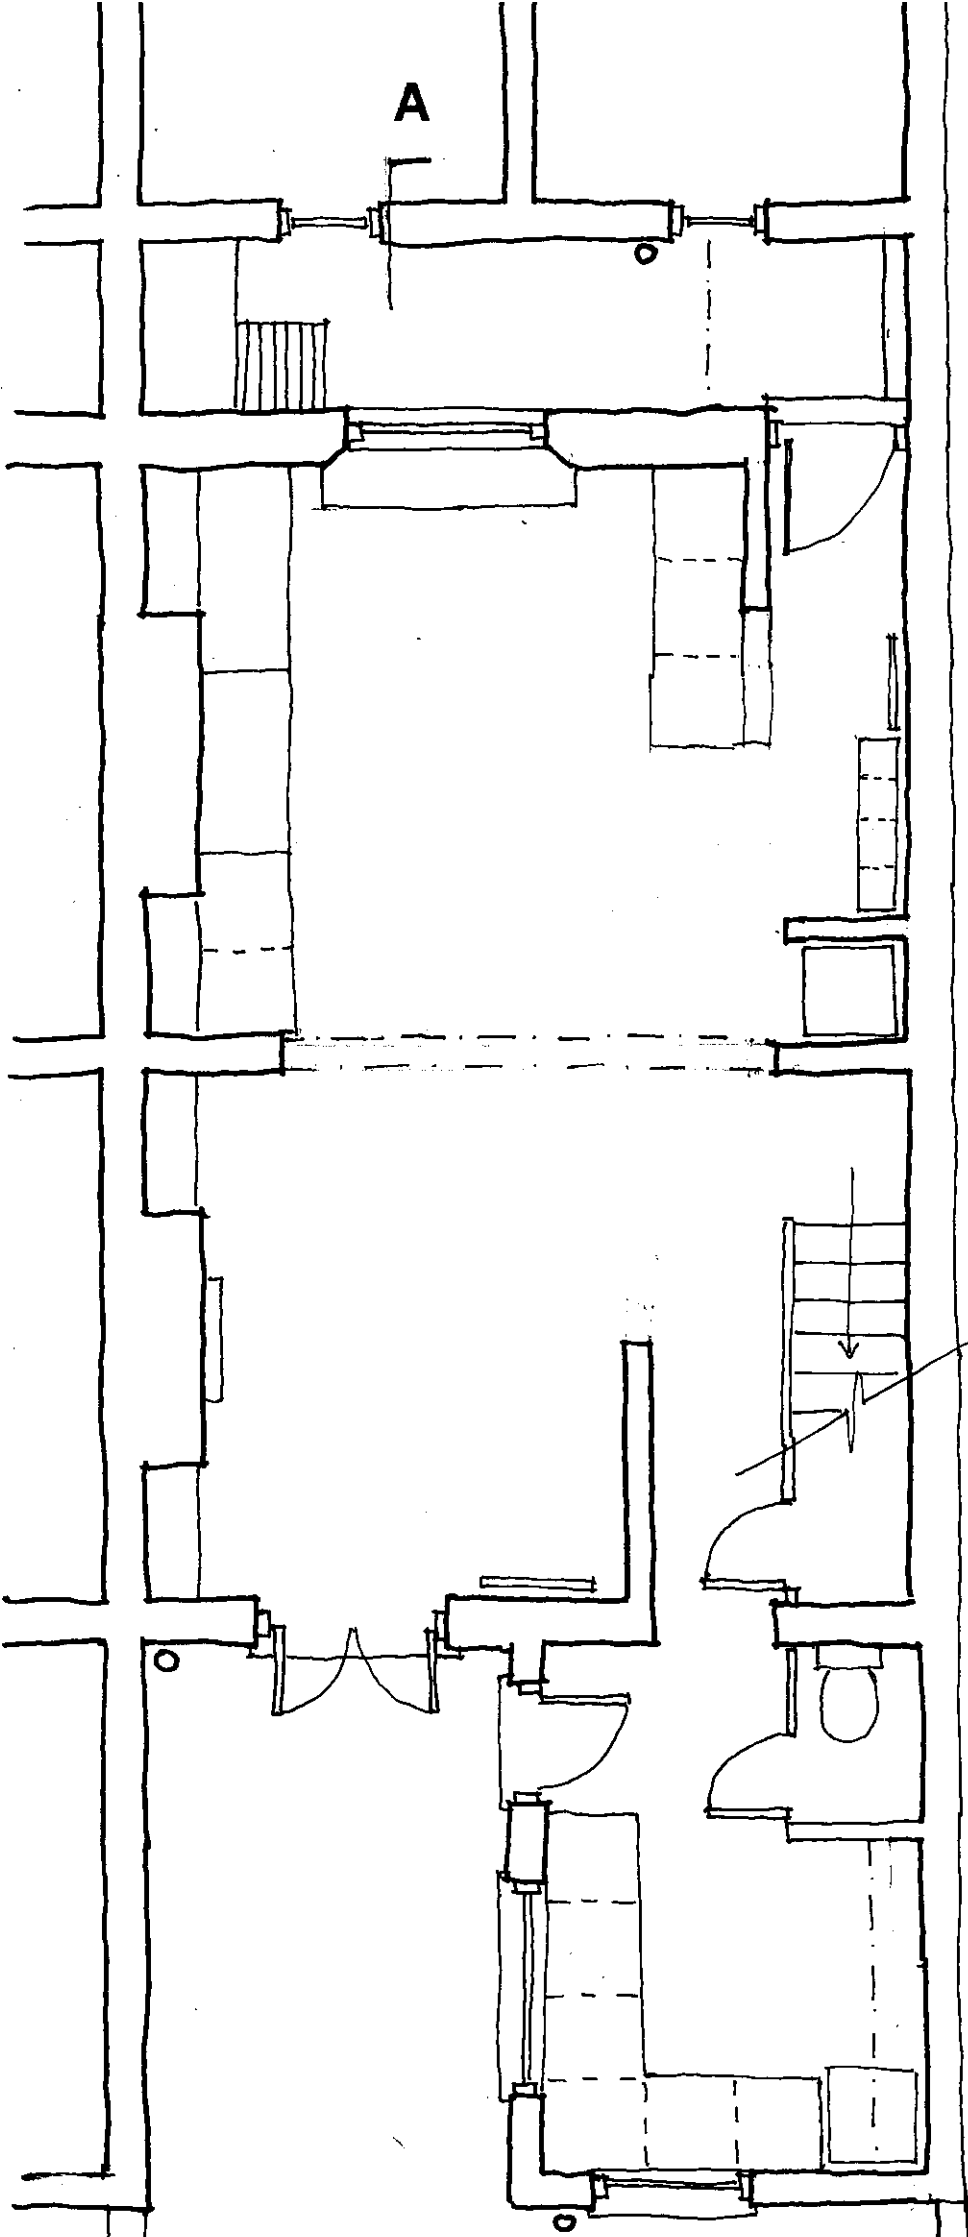

Existing

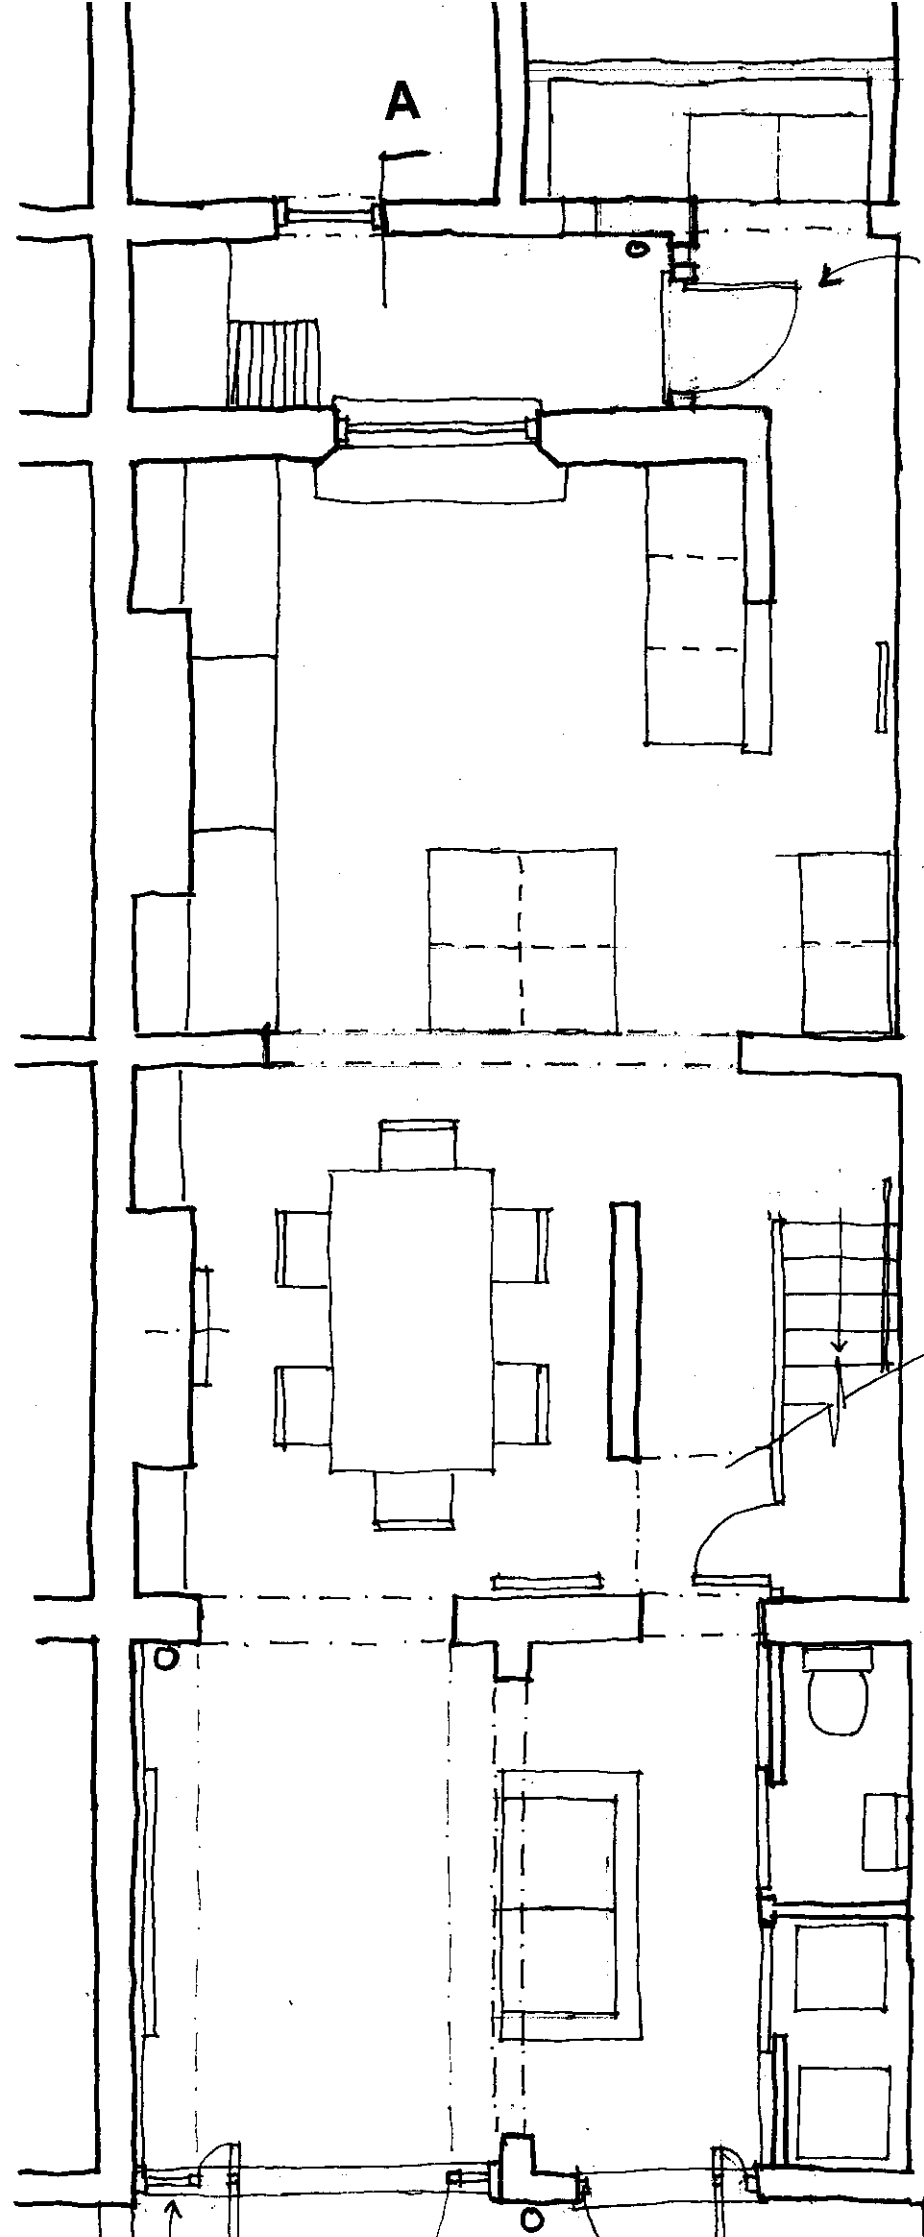

Porch
fully
under
step

Glazed extension

Glazed door

Proposed



Ms. R. Glaister & Mr. M. Craddock
13 Egbert Street
London NW1 8LJ
August 2014

Approx. scale 1:50 @ A3

Joanna Macdonald Architect
Existing & Proposed
Lower Ground Floor Plan