




PROJECT TITLE		8 St. Marks Crescent/NW1	
DRAWING TITLE		Proposed Plans for Bicycle Shed	
DWG STATUS		Planning Approval	
DRAWN	FILE	DATE	REVISION
CHECKED	JOB NO	SCALE	DWG NO
		MAY 2014	002
		1/100 @ A3	

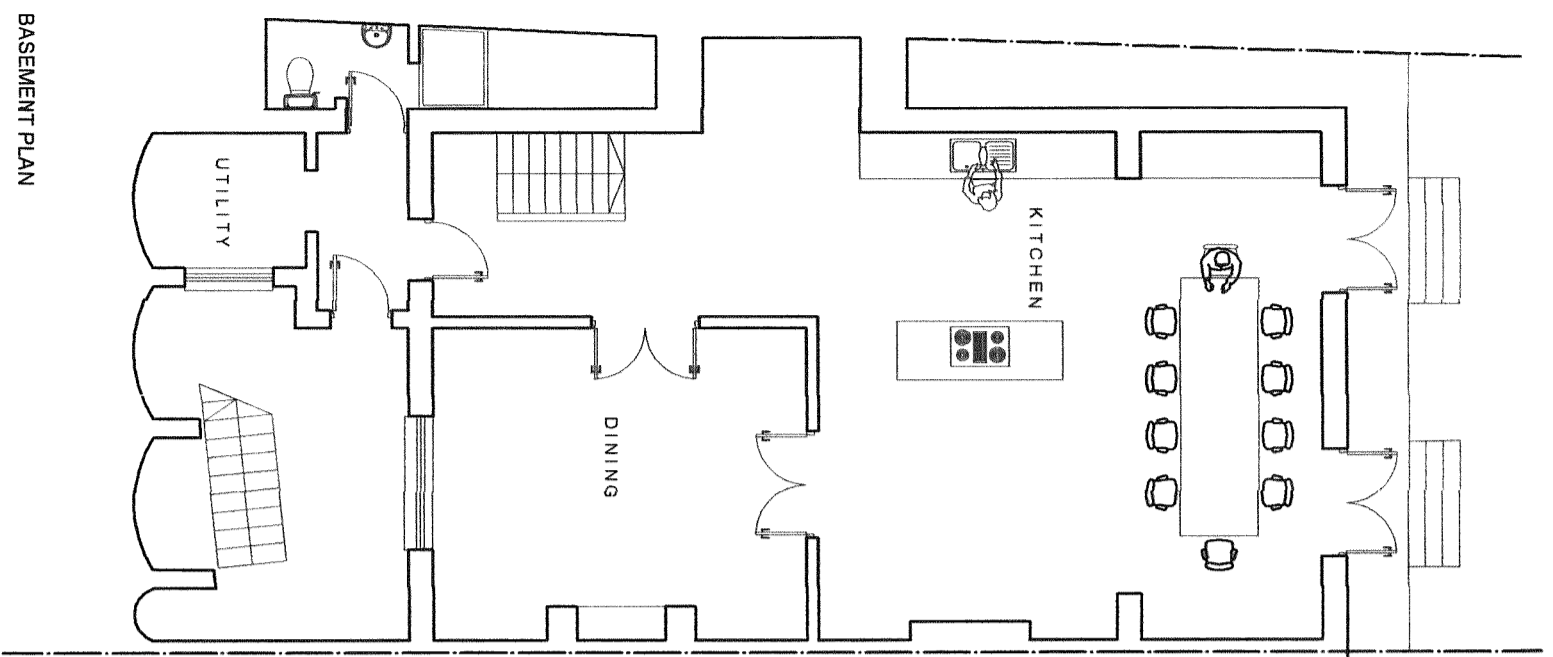

BASEMENT PLAN

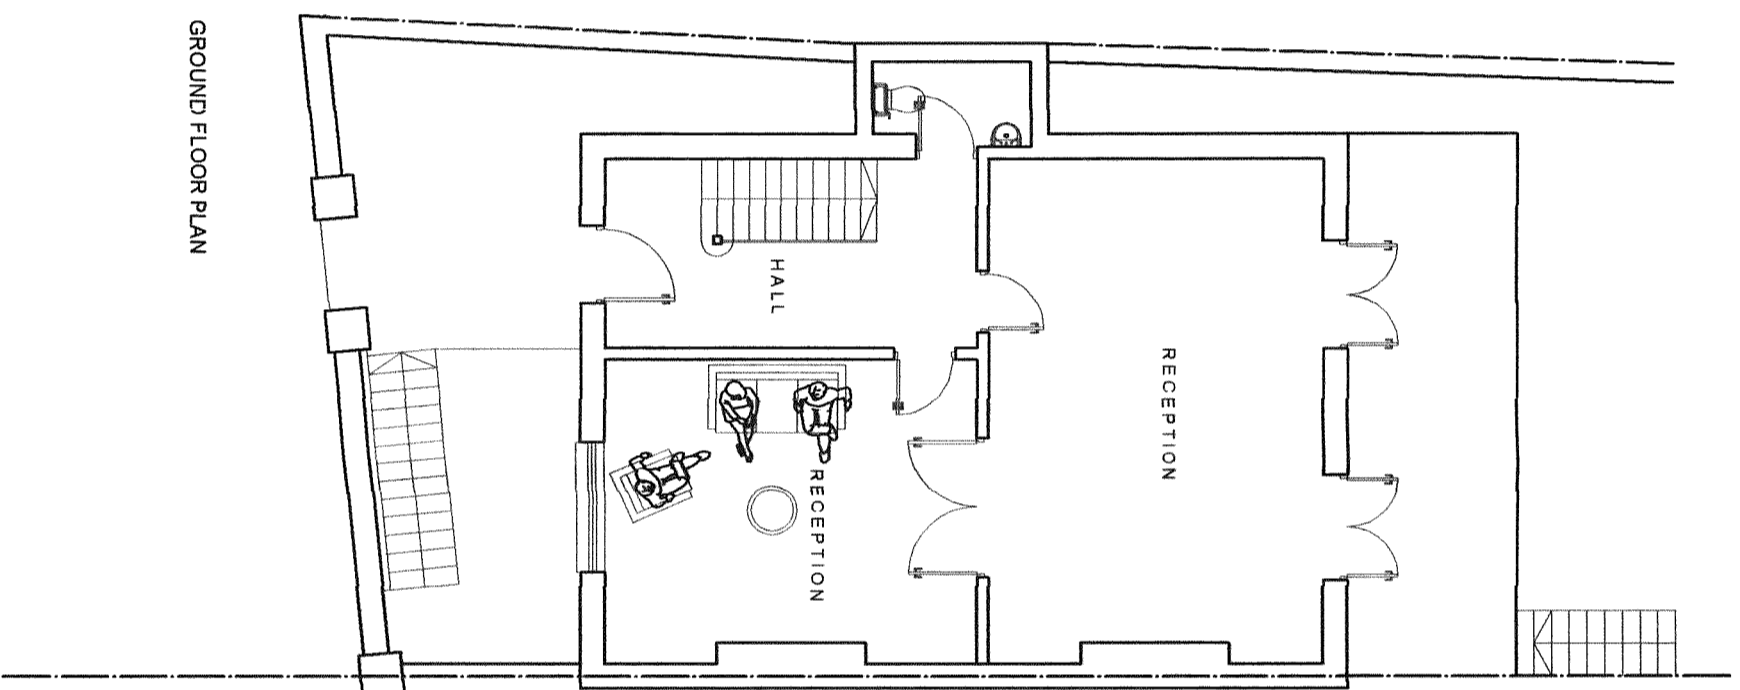

GROUND FLOOR PLAN

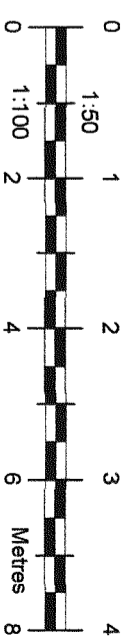

PROJECT TITLE	8 St Marks Crescent NW1			REVISION	
DRAWING TITLE	Existing Plans			DWG NO	001
DWG STATUS	Planning Approval			DATE	MAY 2014
DRAWN	FILE	SCALE	1/100 @ A3	CHECKED	
	JOB NO				