
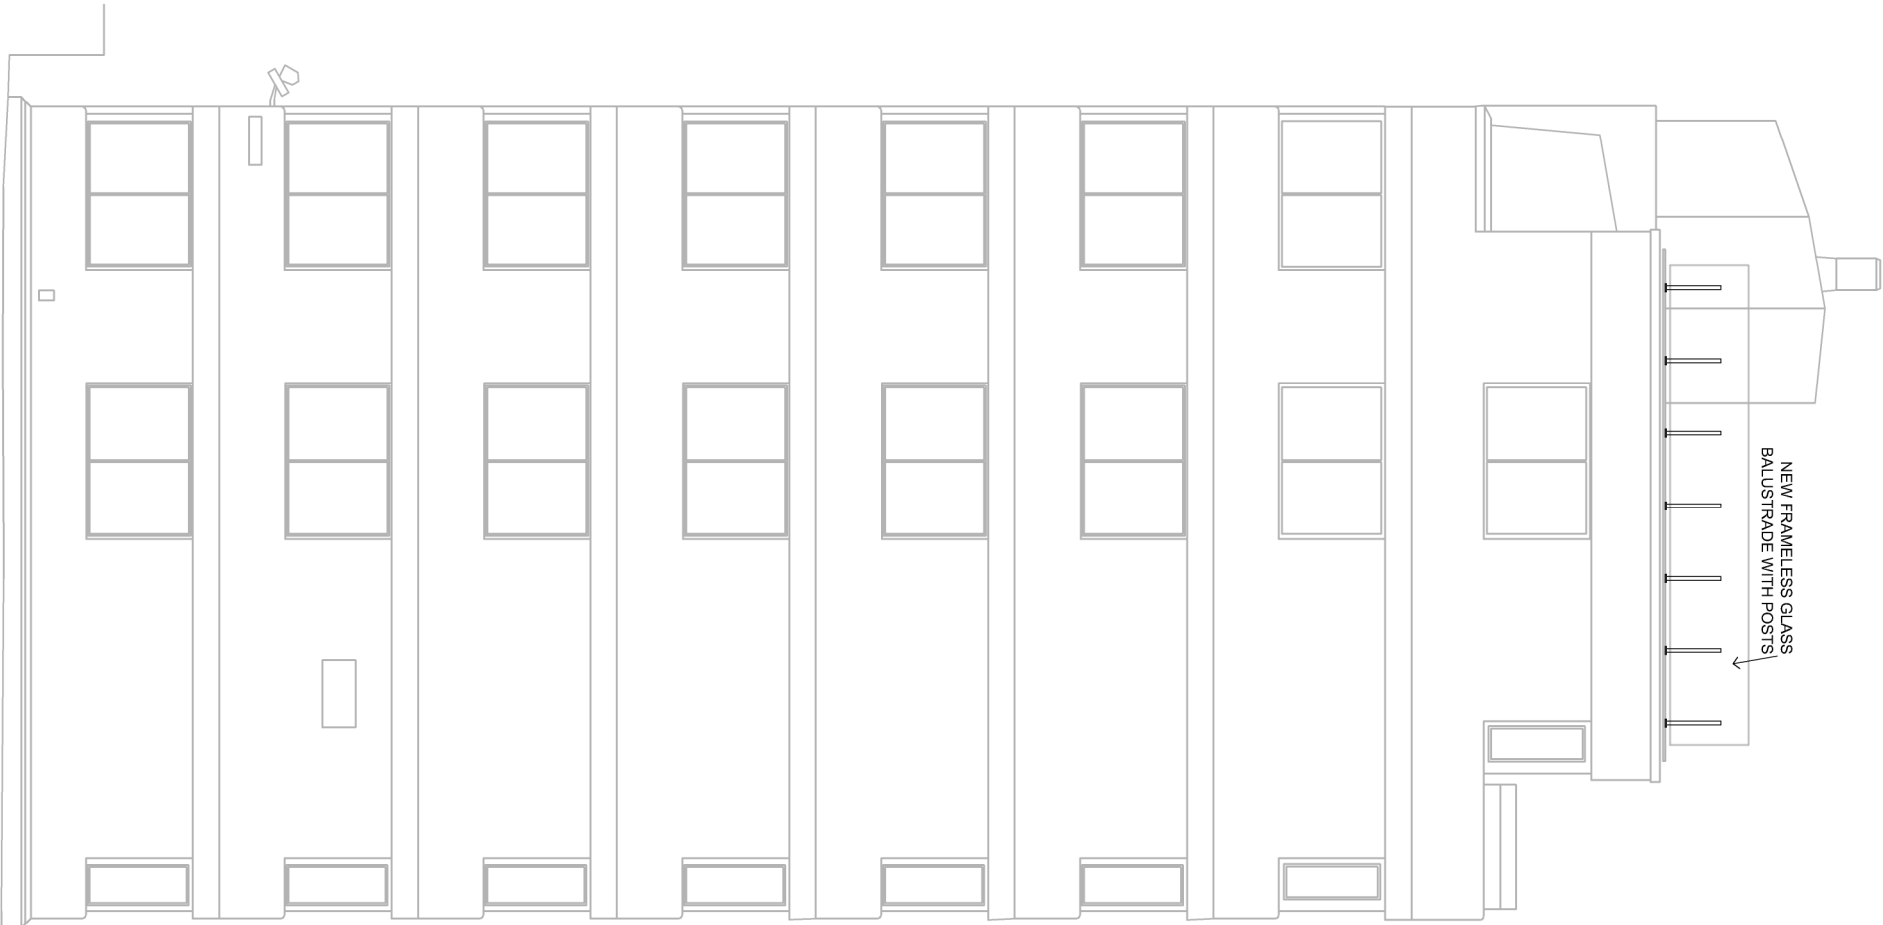
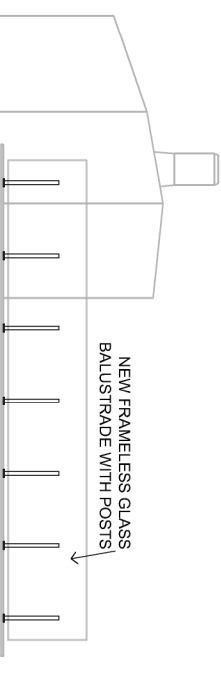
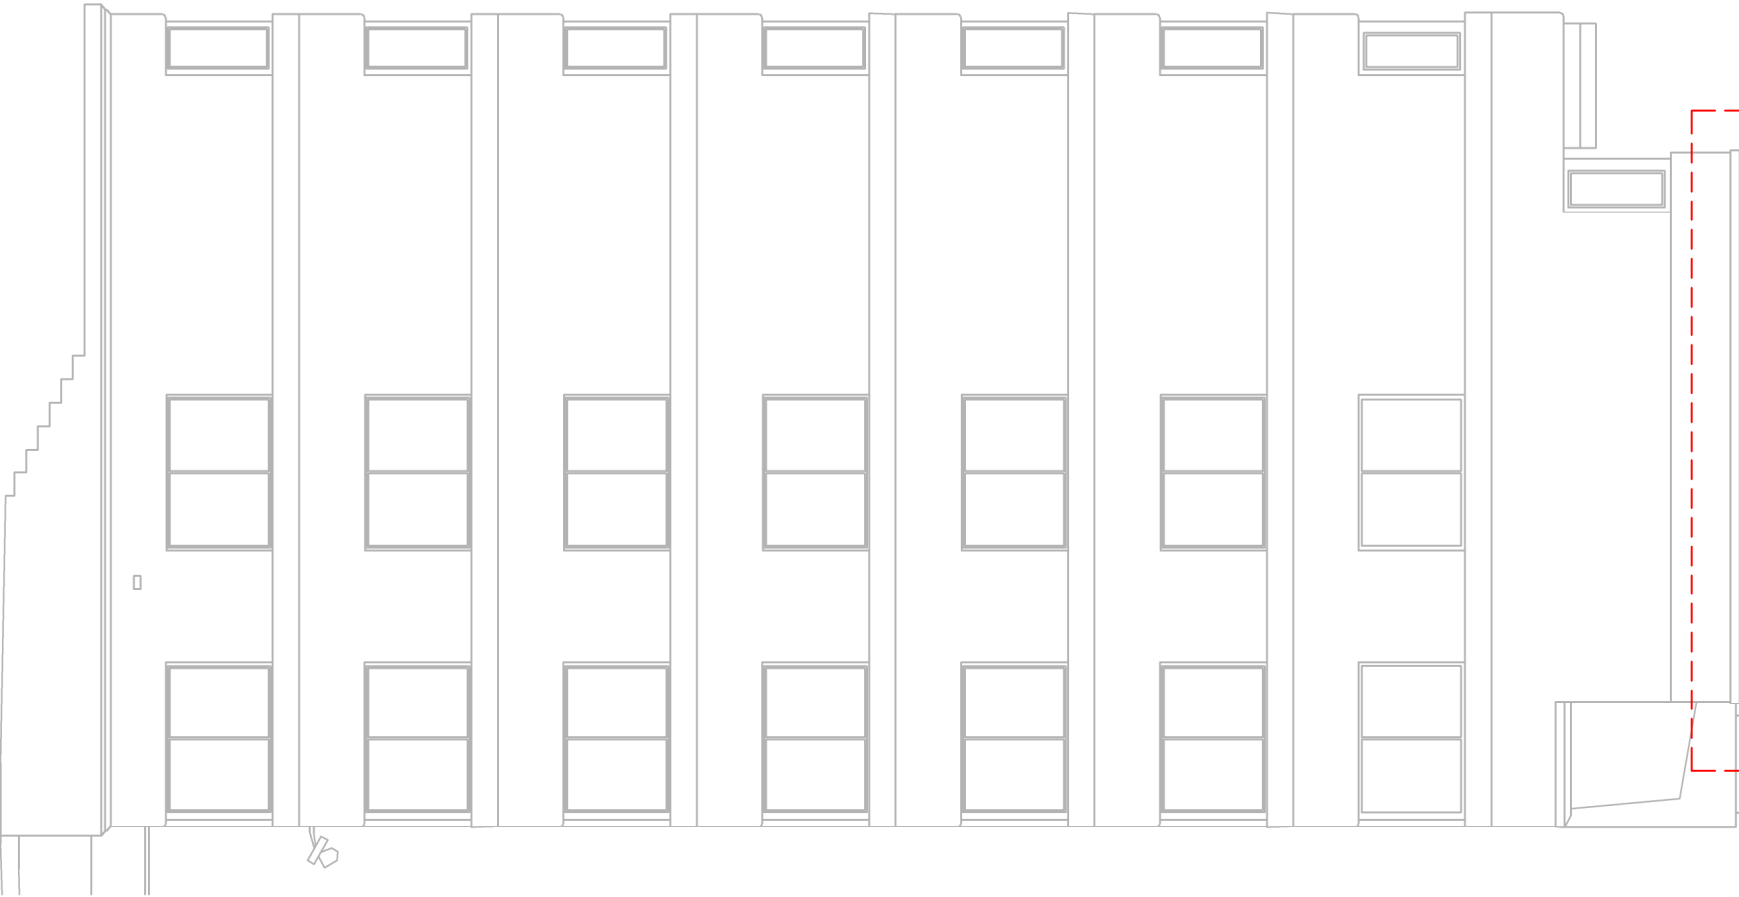


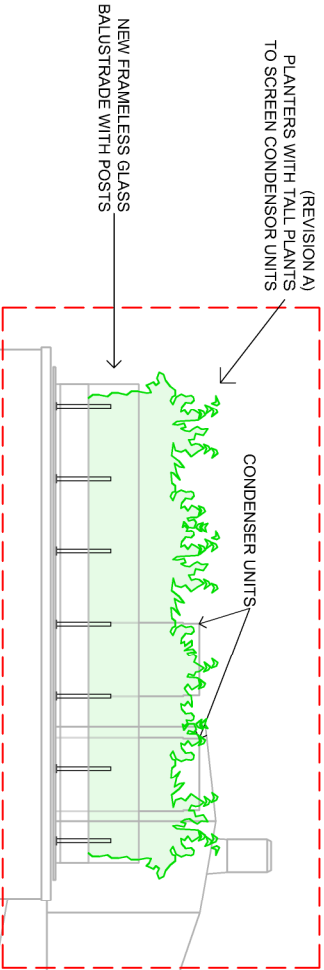

REVISION A - 19/08/2014
PLANTERS ADDED TO EAST TO
PROVIDE SCREEN PLANTING
FOR CONDENSOR UNITS

PLANNING

BB PARTNERSHIP LTD		date		drawn by	
A R C H I T E C T S		Mar 13		1:100@A3	
project 23 PRINCE ALBERT RD		scale		drawing	
drawing Proposed East & West Elevations		drwg. no EZZ - 435		rev	A
THE TRAFALGAR, 17 REMINGTON STREET, LONDON N1 8DH TEL . 020 7336 8555 FAX . 020 7336 8777 e-mail . architect@bbpartnership.co.uk					
© 2006 BB PARTNERSHIP LIMITED					

PROPOSED EAST ELEVATION - 1:100

PROPOSED WEST ELEVATION - 1:100