

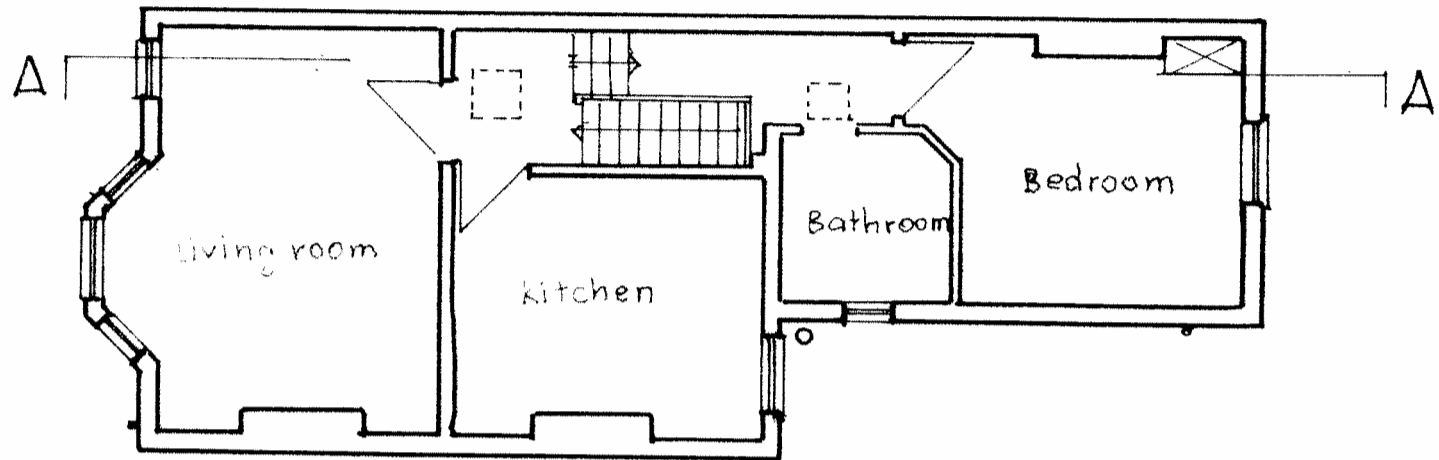



Street level-Entrance

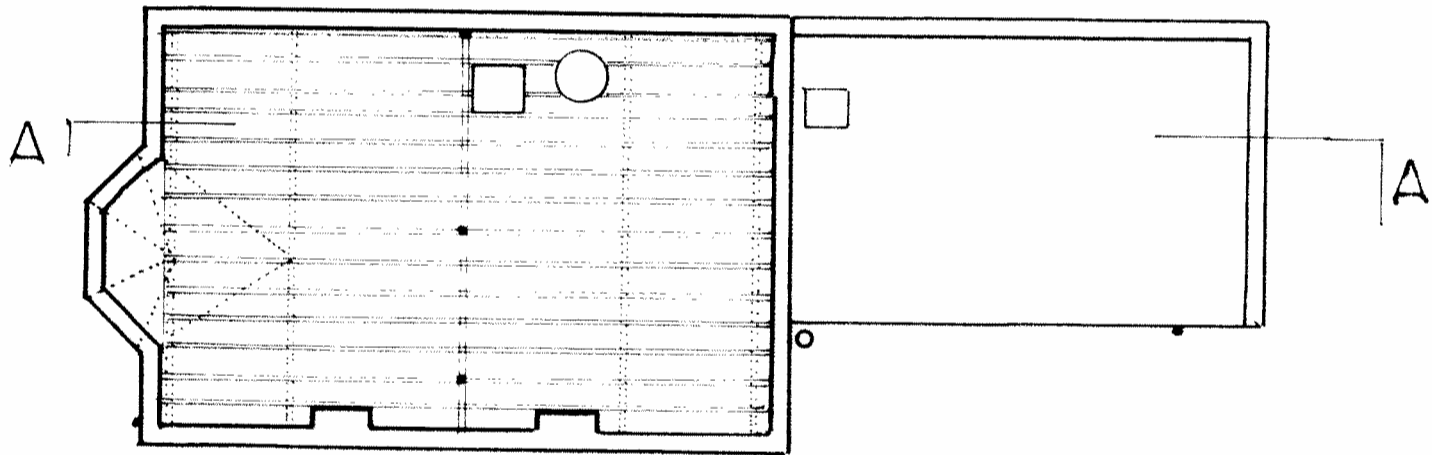

First floor

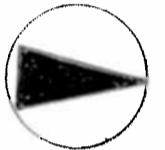

Roof space

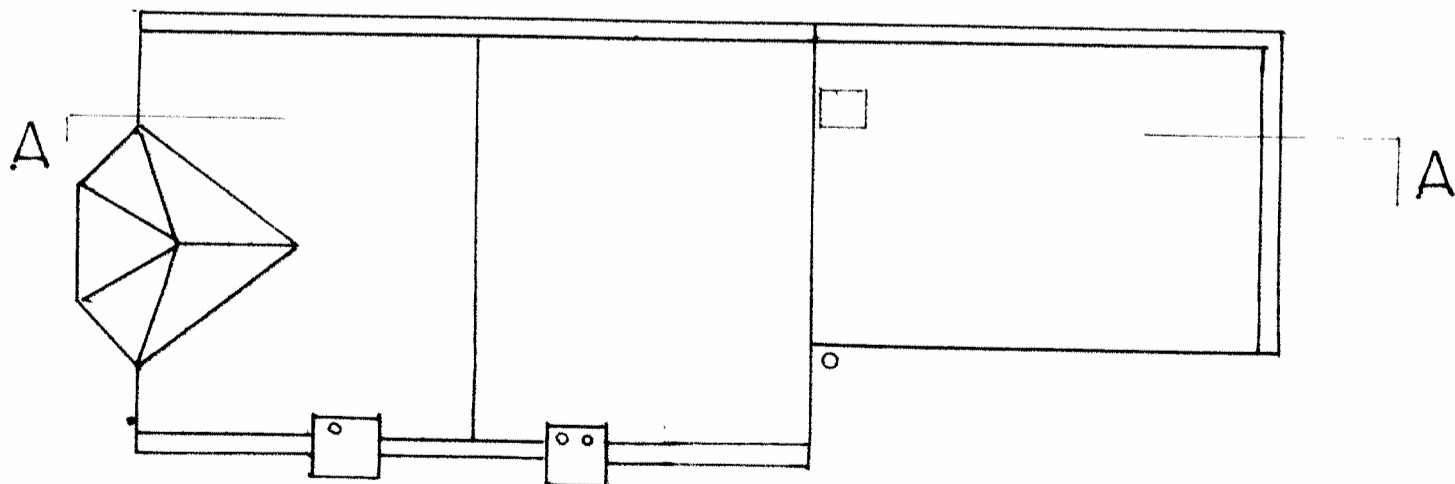


Roof


63 Sherriff Road-First Floor Flat Drg. N^o 1.
 Floor and roof Plans-Existing Scale 1:100



Front Elevation

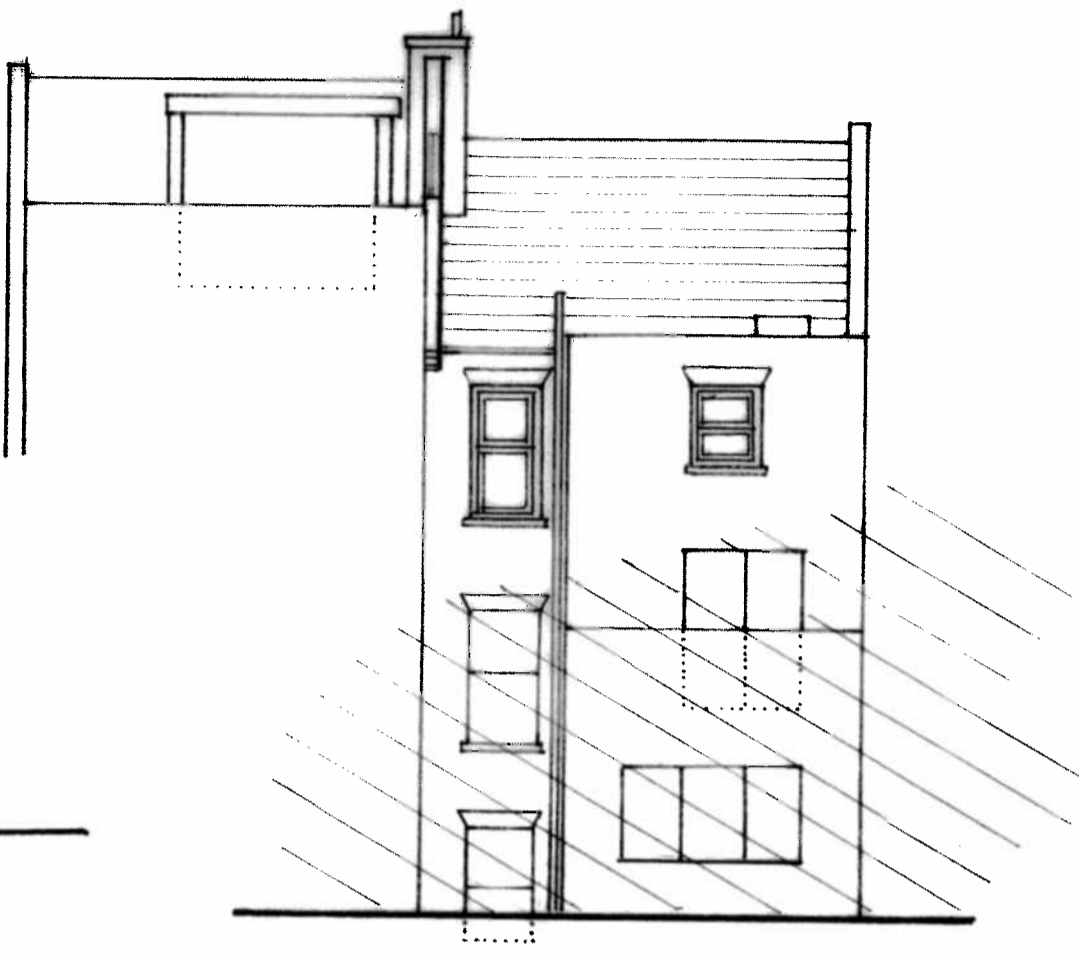

Rear Elevation

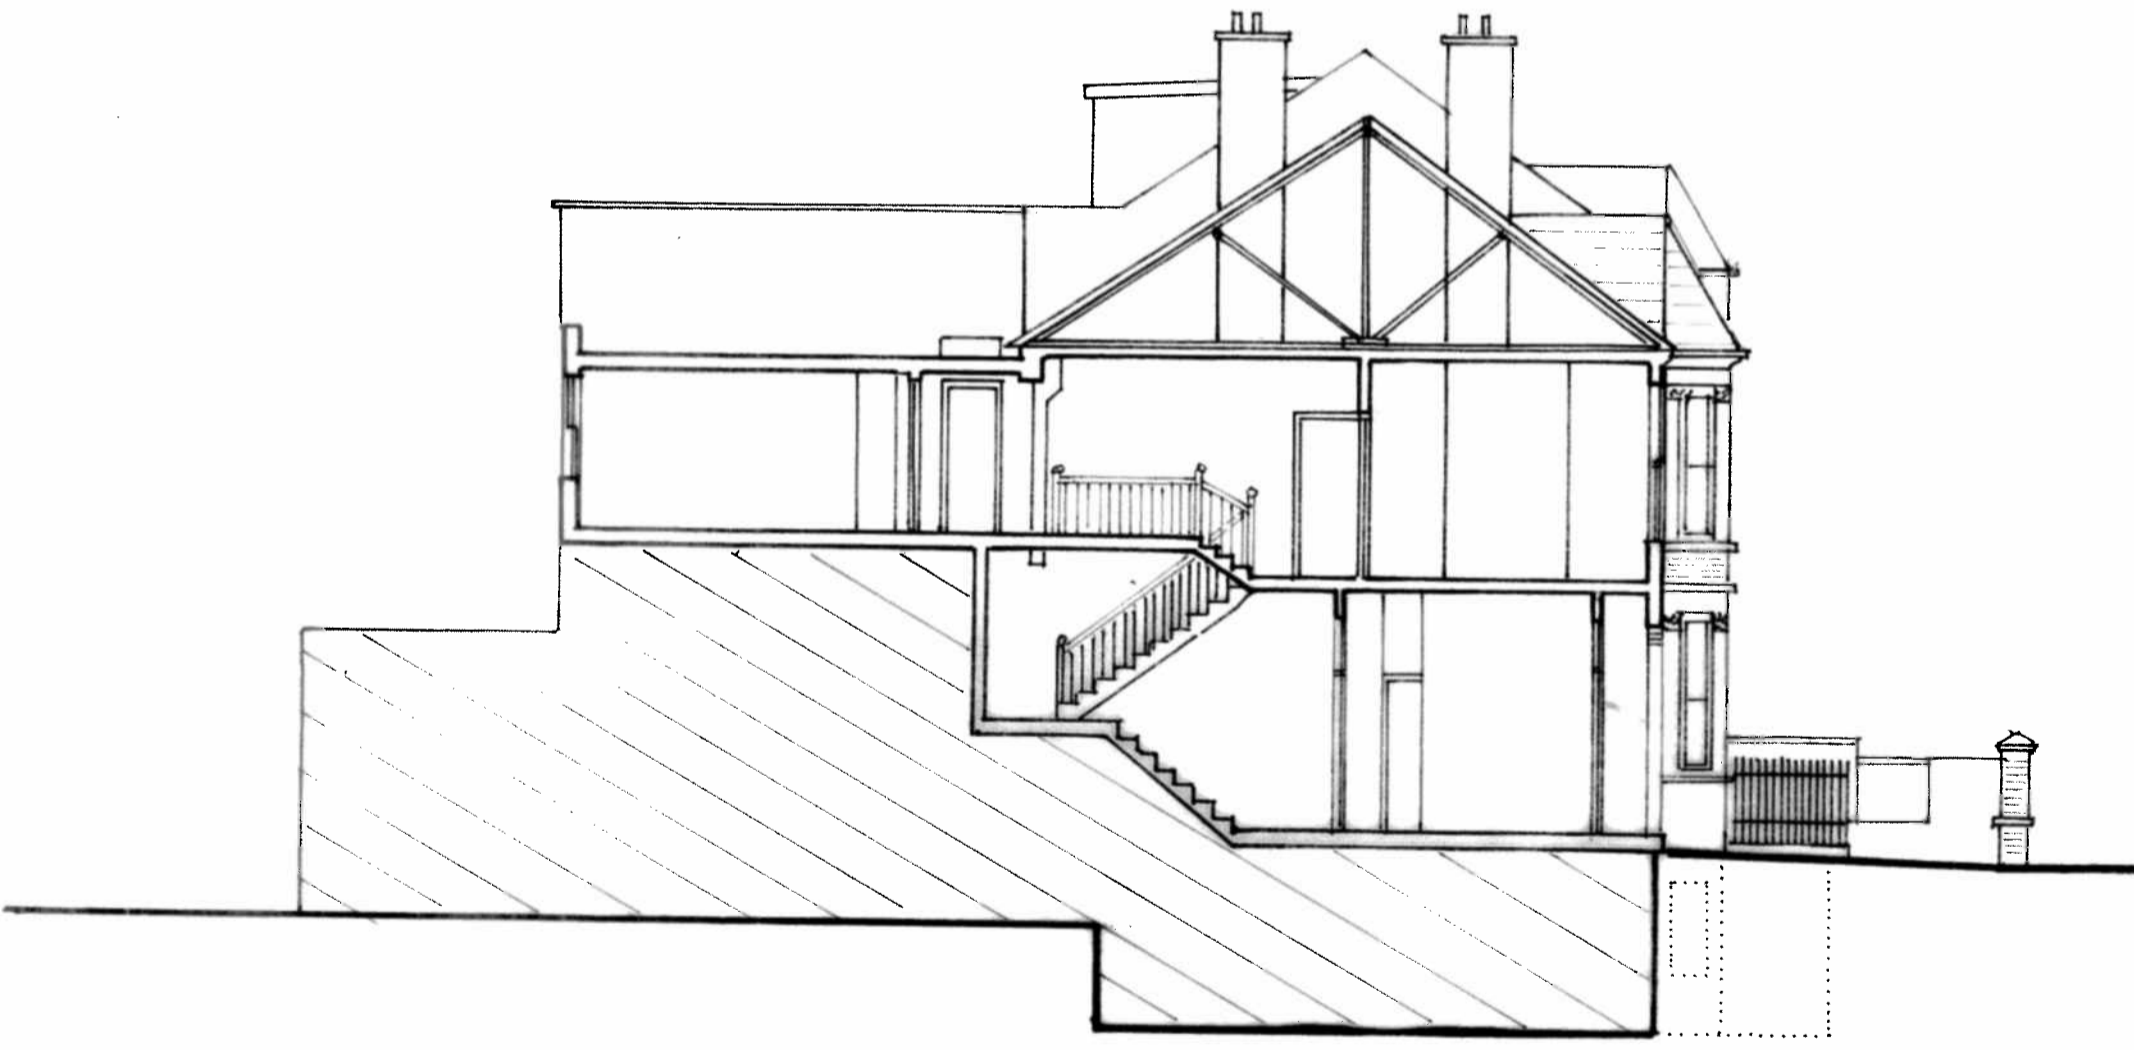

Section A-A

63 Sherriff Road NW6

Drg. N°2

Elevations and Section-Existing

Scale 1:100