




First floor

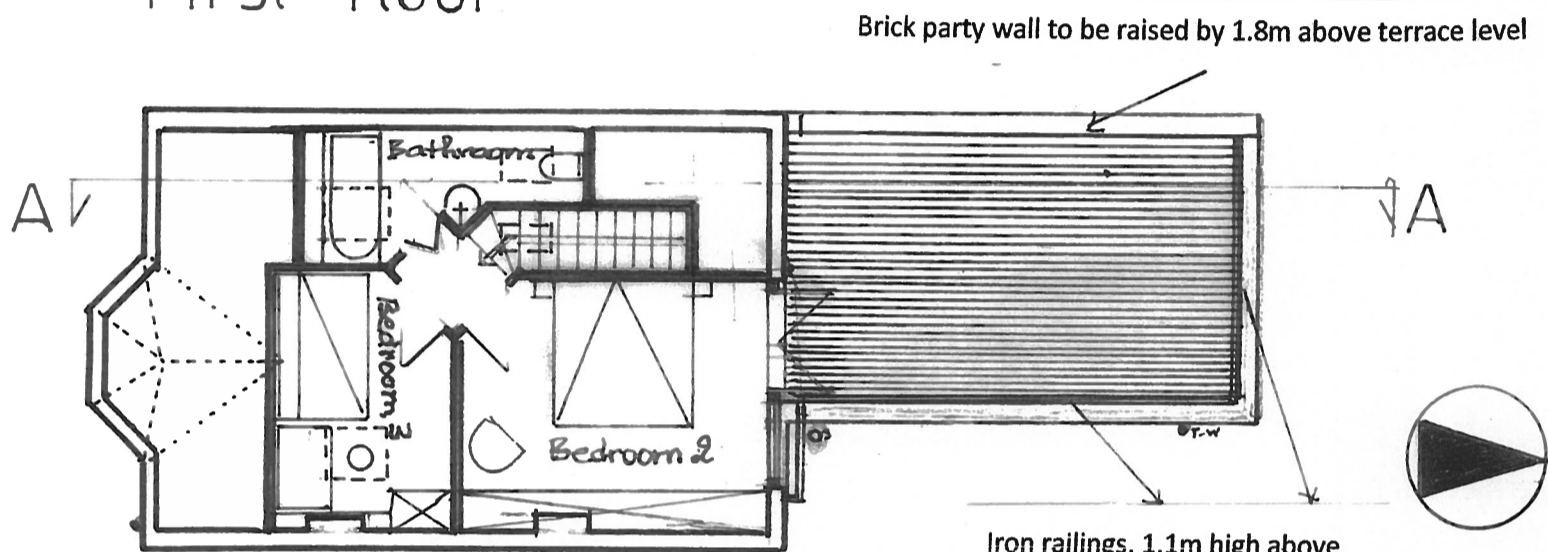


Roof space

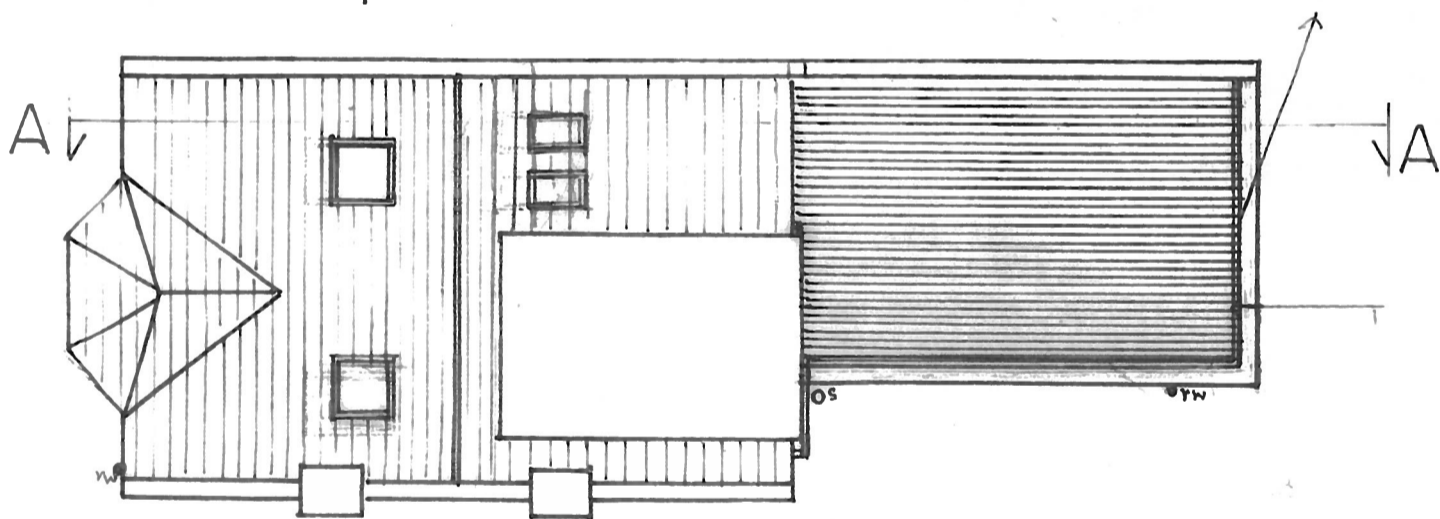


Roof

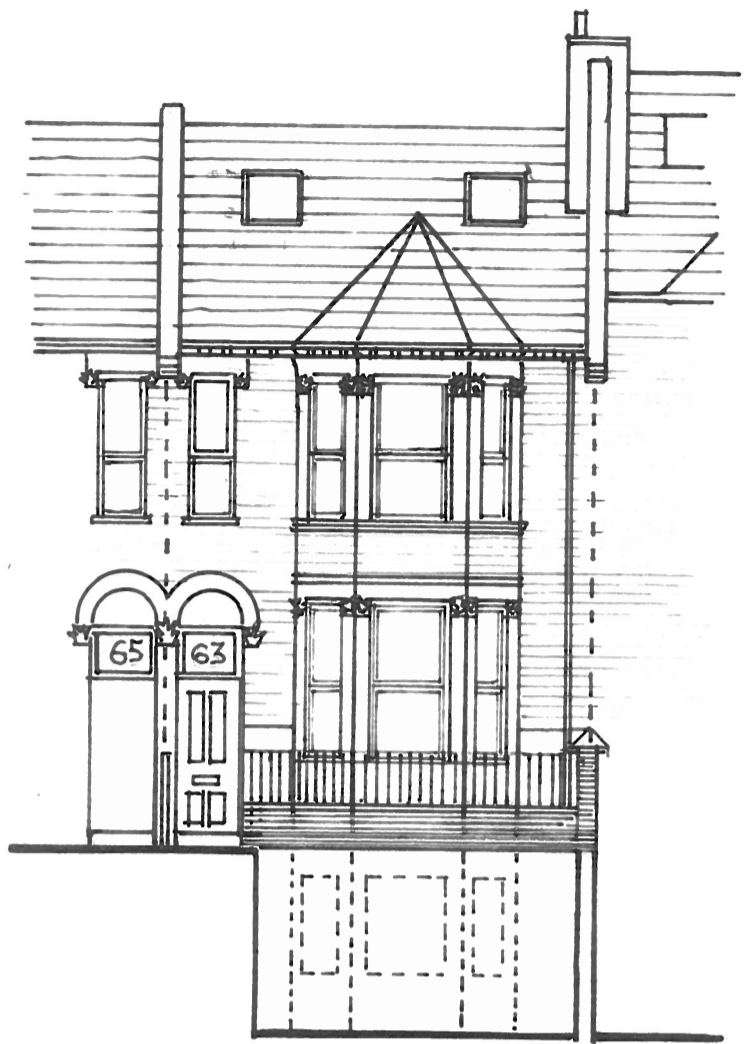

Front Elevation

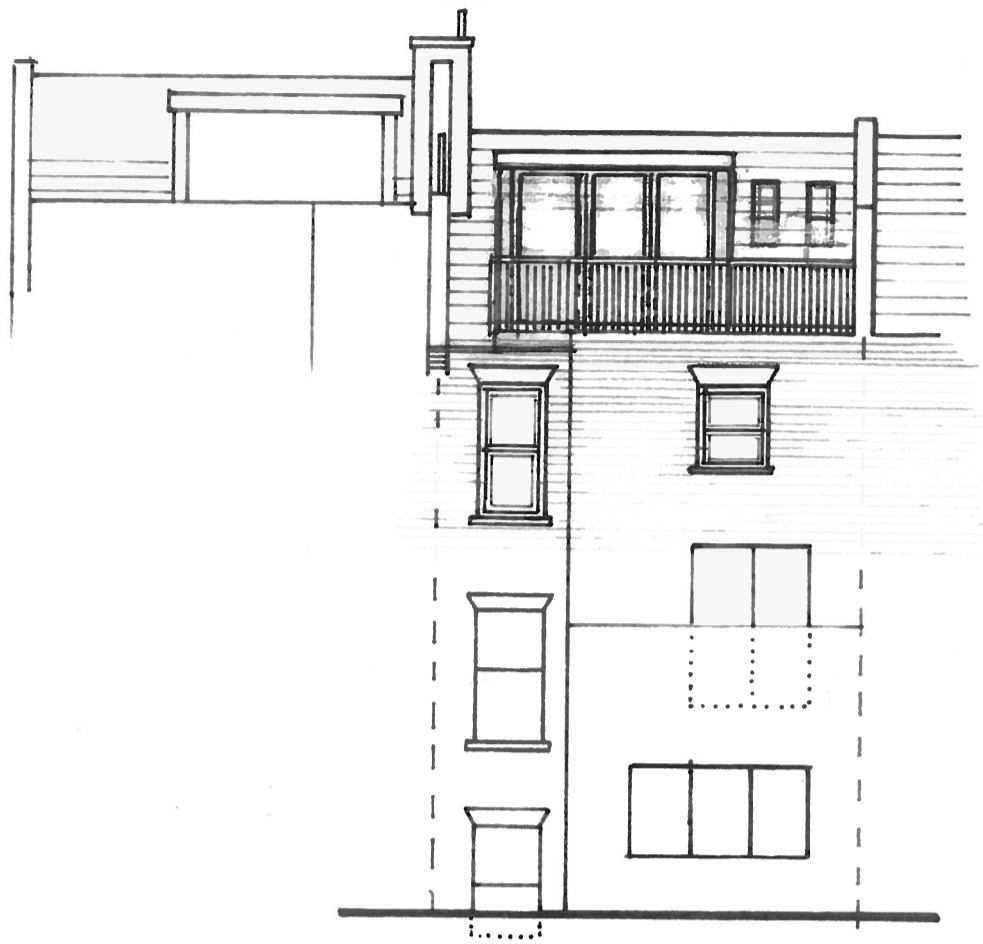

Rear Elevation

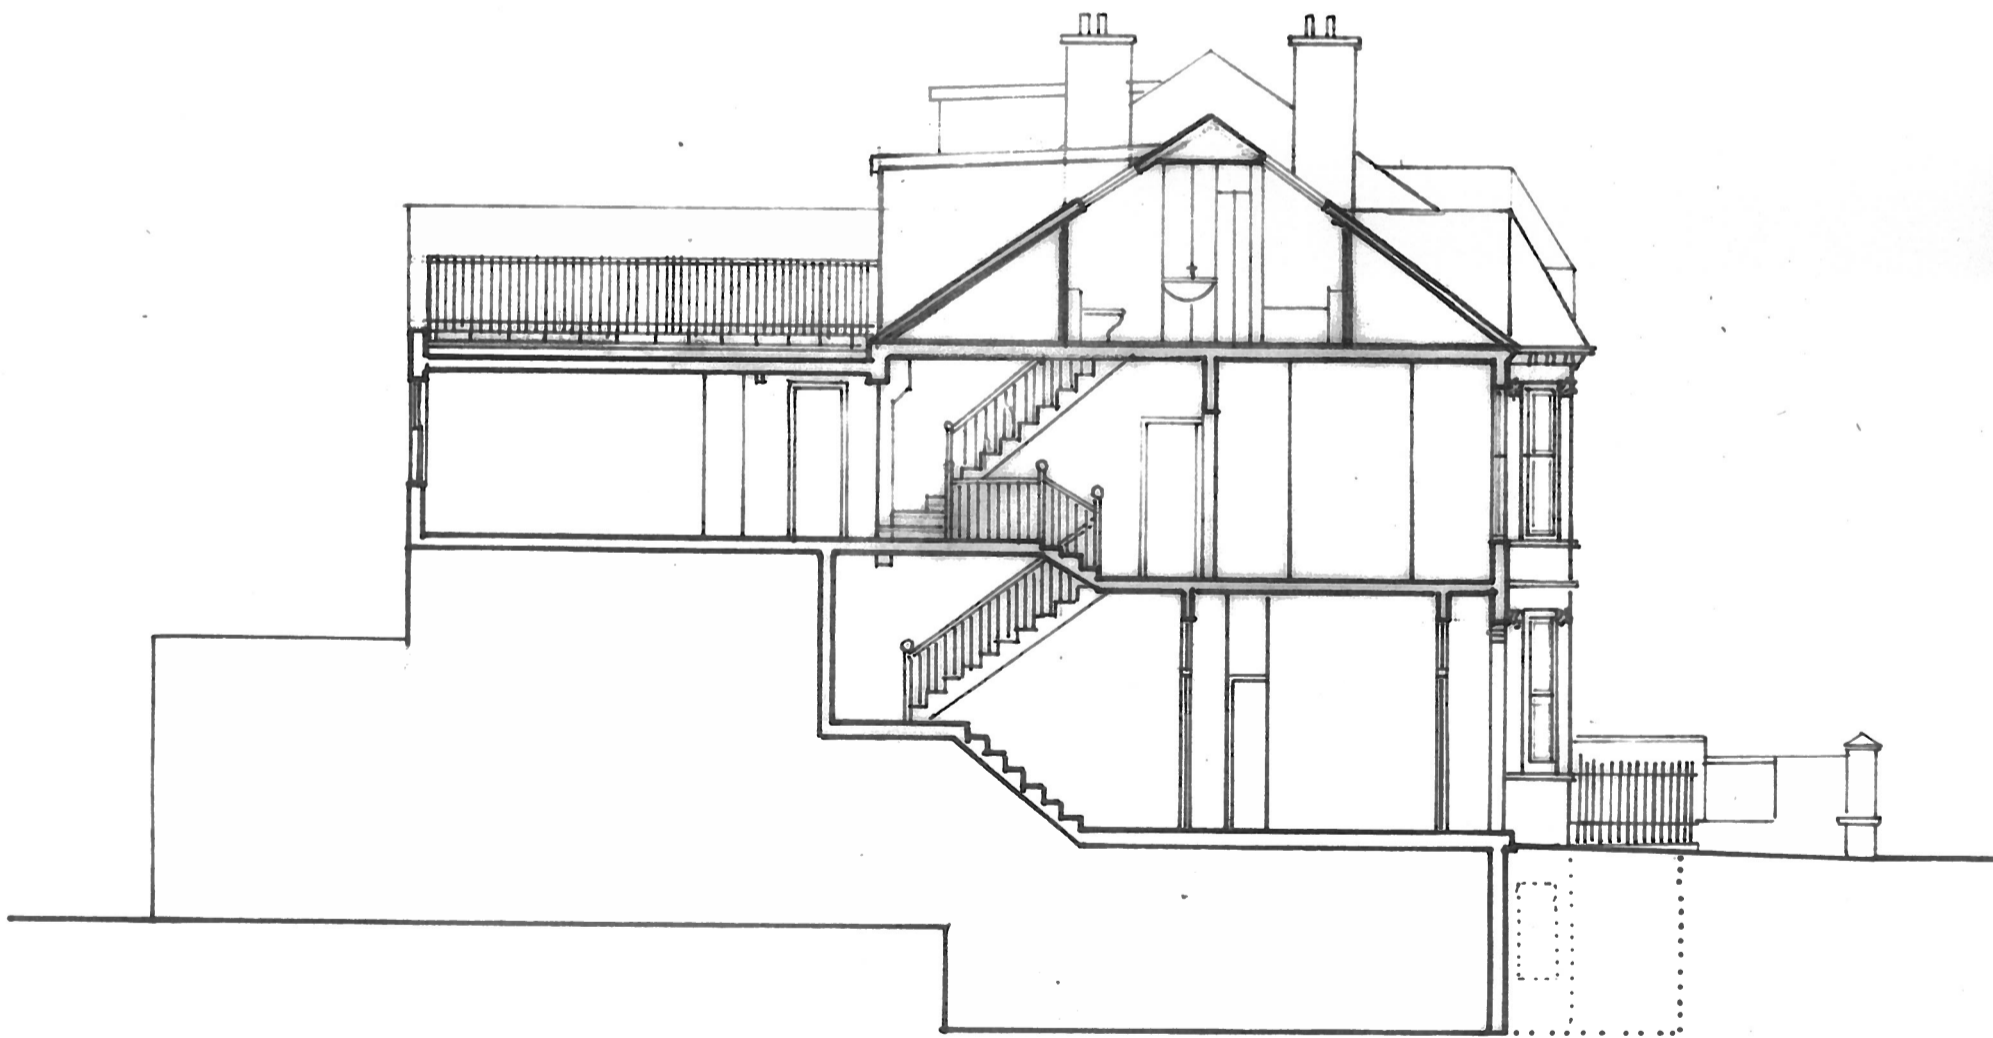

Section-A-A

63 Sherriff Road NW6  
Elevations and Section Poposed

Drg. N° 4  
Rev. A  
Scale 1:100