

GENERAL NOTES

All dimensions are to be checked on site before commencement of works.

All sizes and dimensions to any structural elements are indicative only. See structural engineer's drawings for actual sizes/dimensions.

Sizes of and dimensions to any service elements are indicative only. See service engineer's drawings for actual sizes/dimensions.


This drawing to be read in conjunction with all relevant Architect's drawings, specifications and other consultants' information.



PROPOSED FRONT ELEVATION



FIT MARK A

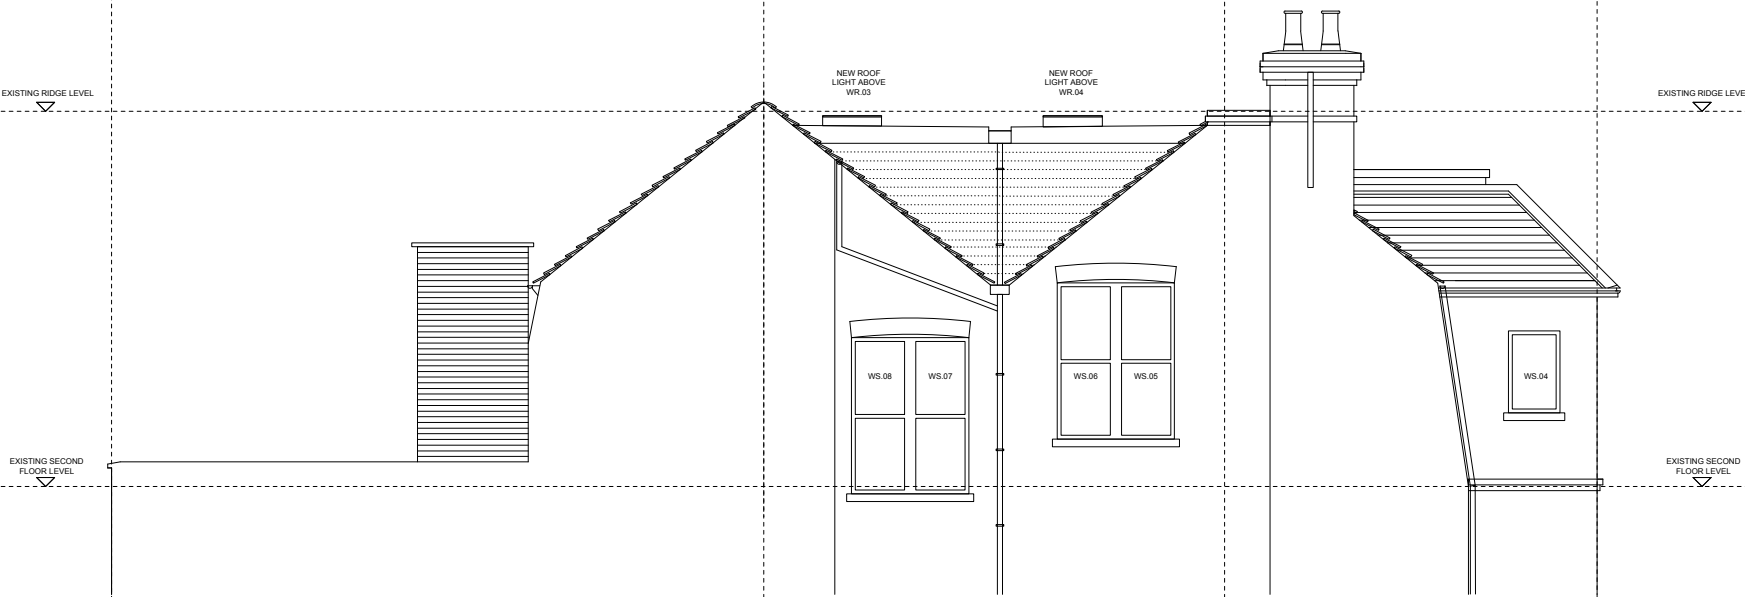

PROPOSED SIDE ELEVATION




FIT MARK B



PROPOSED REAR ELEVATION




FIT MARK D

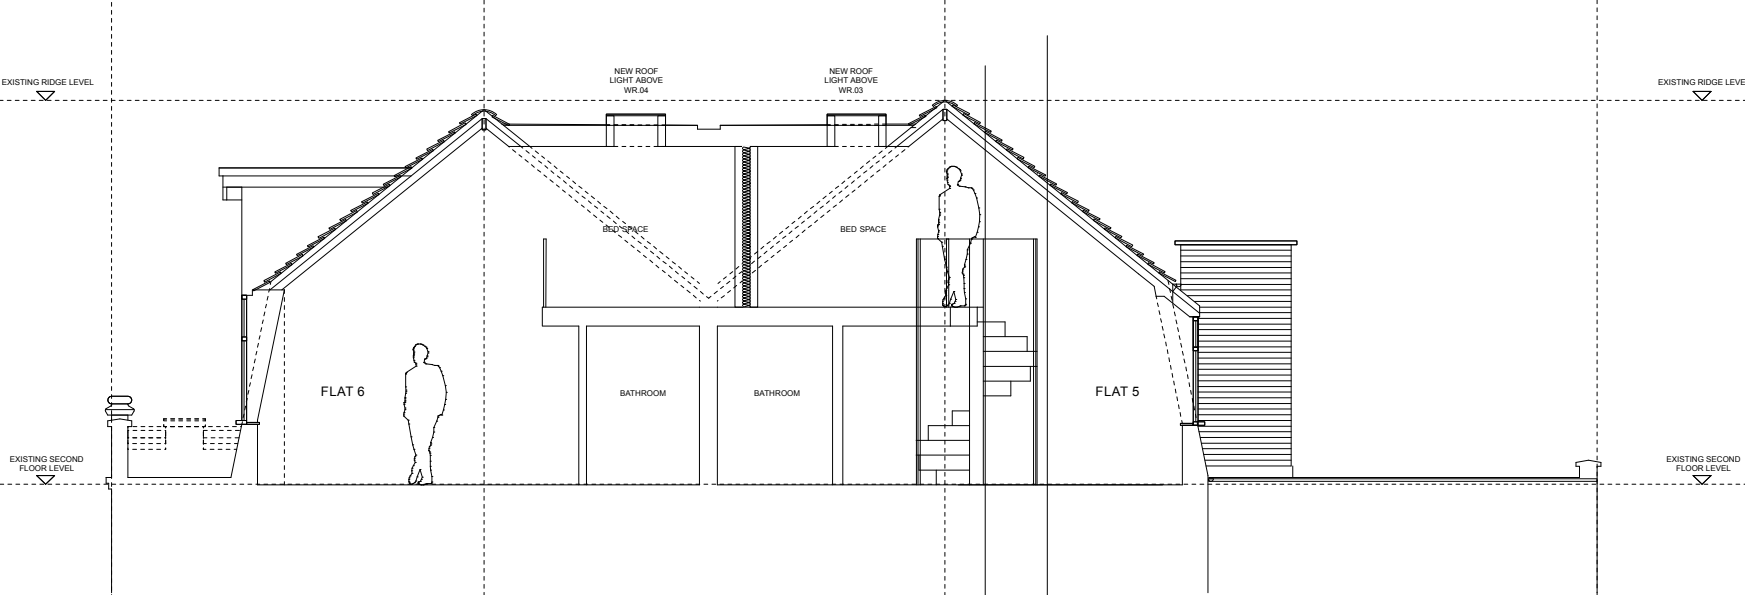

PROPOSED SECTION AA



FIT MARK E

 

Scale Bar

REV:	DATE:	DESCRIPTION:	INITIALS:
PROJECT: 74 Crediton Hill, London, NW6 1HR			
CLIENT: Globe Apartments			
DRAWING: Proposed Elevations and Sections			
SCALE:	1:50@A1 / 1:100@A3	DRAWN: DRF	
DATE:	Aug-14	CHECKED: SW	
CAD FILE:	1156-PL		
DRAWING NO:	1156-PL-02	REV:	*
HUB ARCHITECTS AND DESIGNERS LTD 15 Hoopers Yard London NW6 7EJ t: 020 7328 576 f: 0207 624 7811 Email: info@hubarchitects.co.uk			