



GENERAL NOTES

All dimensions are to be checked on site before commencement of works.

All sizes and dimensions to any structural elements are indicative only. See structural engineer's drawings for actual sizes/dimensions.


Sizes of and dimensions to any service elements are indicative only. See service engineer's drawings for actual sizes/dimensions.

This drawing to be read in conjunction with all relevant Architect's drawings, specifications and other consultants' information.

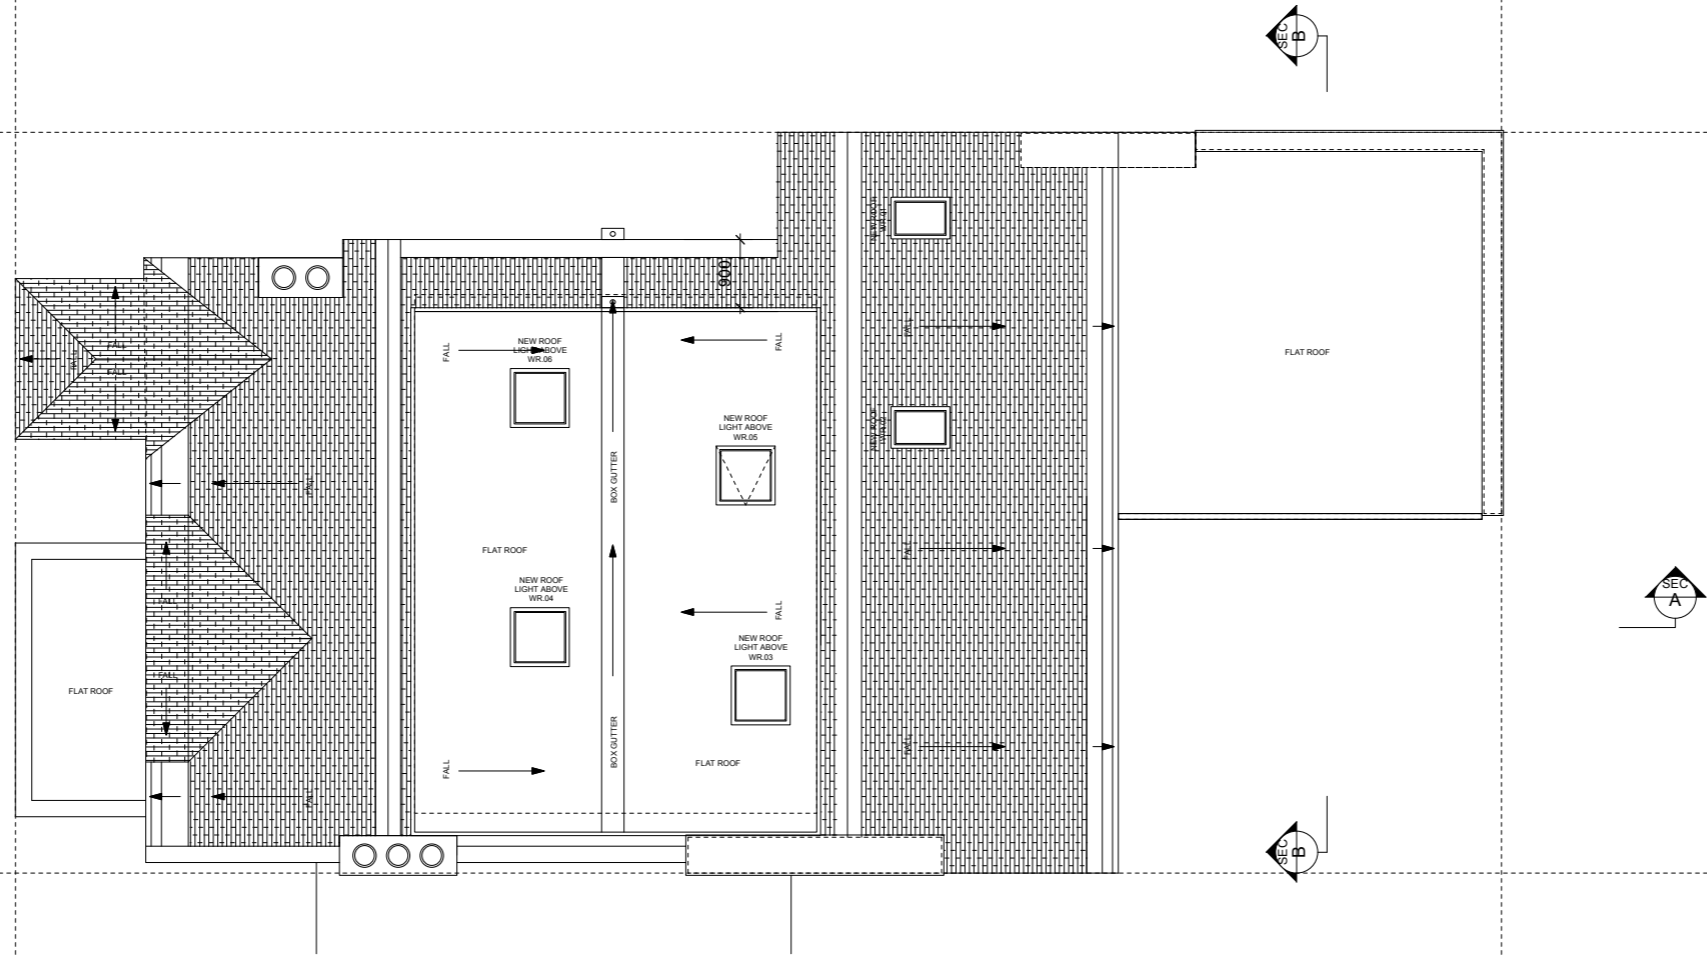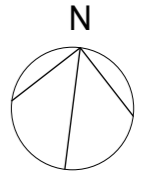

PROPOSED ROOF PLAN

⊕
FIT MARK G

 

Scale Bar

REV:	DATE:	DESCRIPTION:	INITIALS:
------	-------	--------------	-----------

PROJECT:	74 Crediton Hill, London, NW6 1HR		
CLIENT:	Globe Apartments		
DRAWING:	Proposed Roof Plan		
SCALE:	1:50@A1 / 1:100@A3	DRAWN:	DRF
DATE:	Aug-14	CHECKED:	SW
CAD FILE:	1156-PL		
DRAWING NO:	1156-PL-03	REV:	*