


05 ARIEL VIEW OF REAR ELEVATION LOOKING TOWRDS THE EXISTING FLAT ROOF



07 ARIEL VIEW LOOKING TOWARDS THE FRONT ELEVATION, WHERE BOTH ROOF GABLES CAN BE VISIBLY SEEN



06 ARIEL VIEW OF REAR ELEVATION LOOKING TOWARDS THE EXISTING FLAT ROOF AND MANSARD ROOF

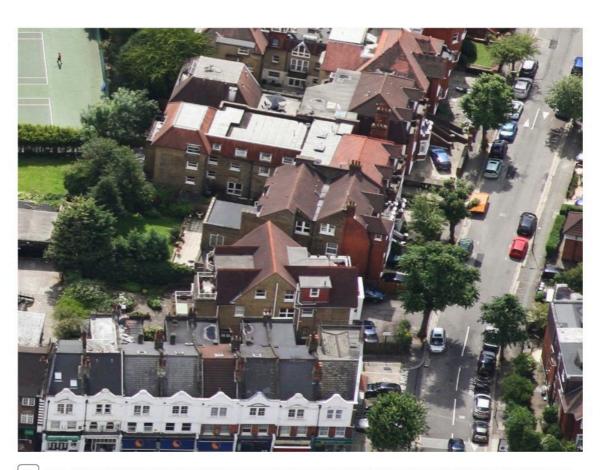

08 ARIEL VIEW LOOKING TOWARDS THE SIDE ELEVATION WHERE THE VALLEYS BETWEEN THE TWO GABLES CAN BE VISIBLY SEEN

GENERAL NOTES

All dimensions are to be checked on site before commencement of works.

All sizes and dimensions to any structural elements are indicative only. See structural engineer's drawings for actual sizes/dimensions.

Sizes of and dimensions to any service elements are indicative See service engineer's drawings for actual sizes/dimensions

This drawing to be read in conjunction with all relevant Architect's drawings, specifications and other consultants' information.



CLIENT: Globe Apartments

DRAWING: Photosheet 2

SCALE: NTS DRAWN: DRAWN

 SCALE:
 NTS
 DRAWN:
 DRF

 DATE:
 Aug-14
 CHECKED:
 SW

 CAD FILE:
 1156-PS

DRAWING NO: 1156-PS-02



ers Yard London NW6 7Ej t: 020 7328 2576 f: 0207 624 7811 Email: info@hubarchitects.co.u

REV: