


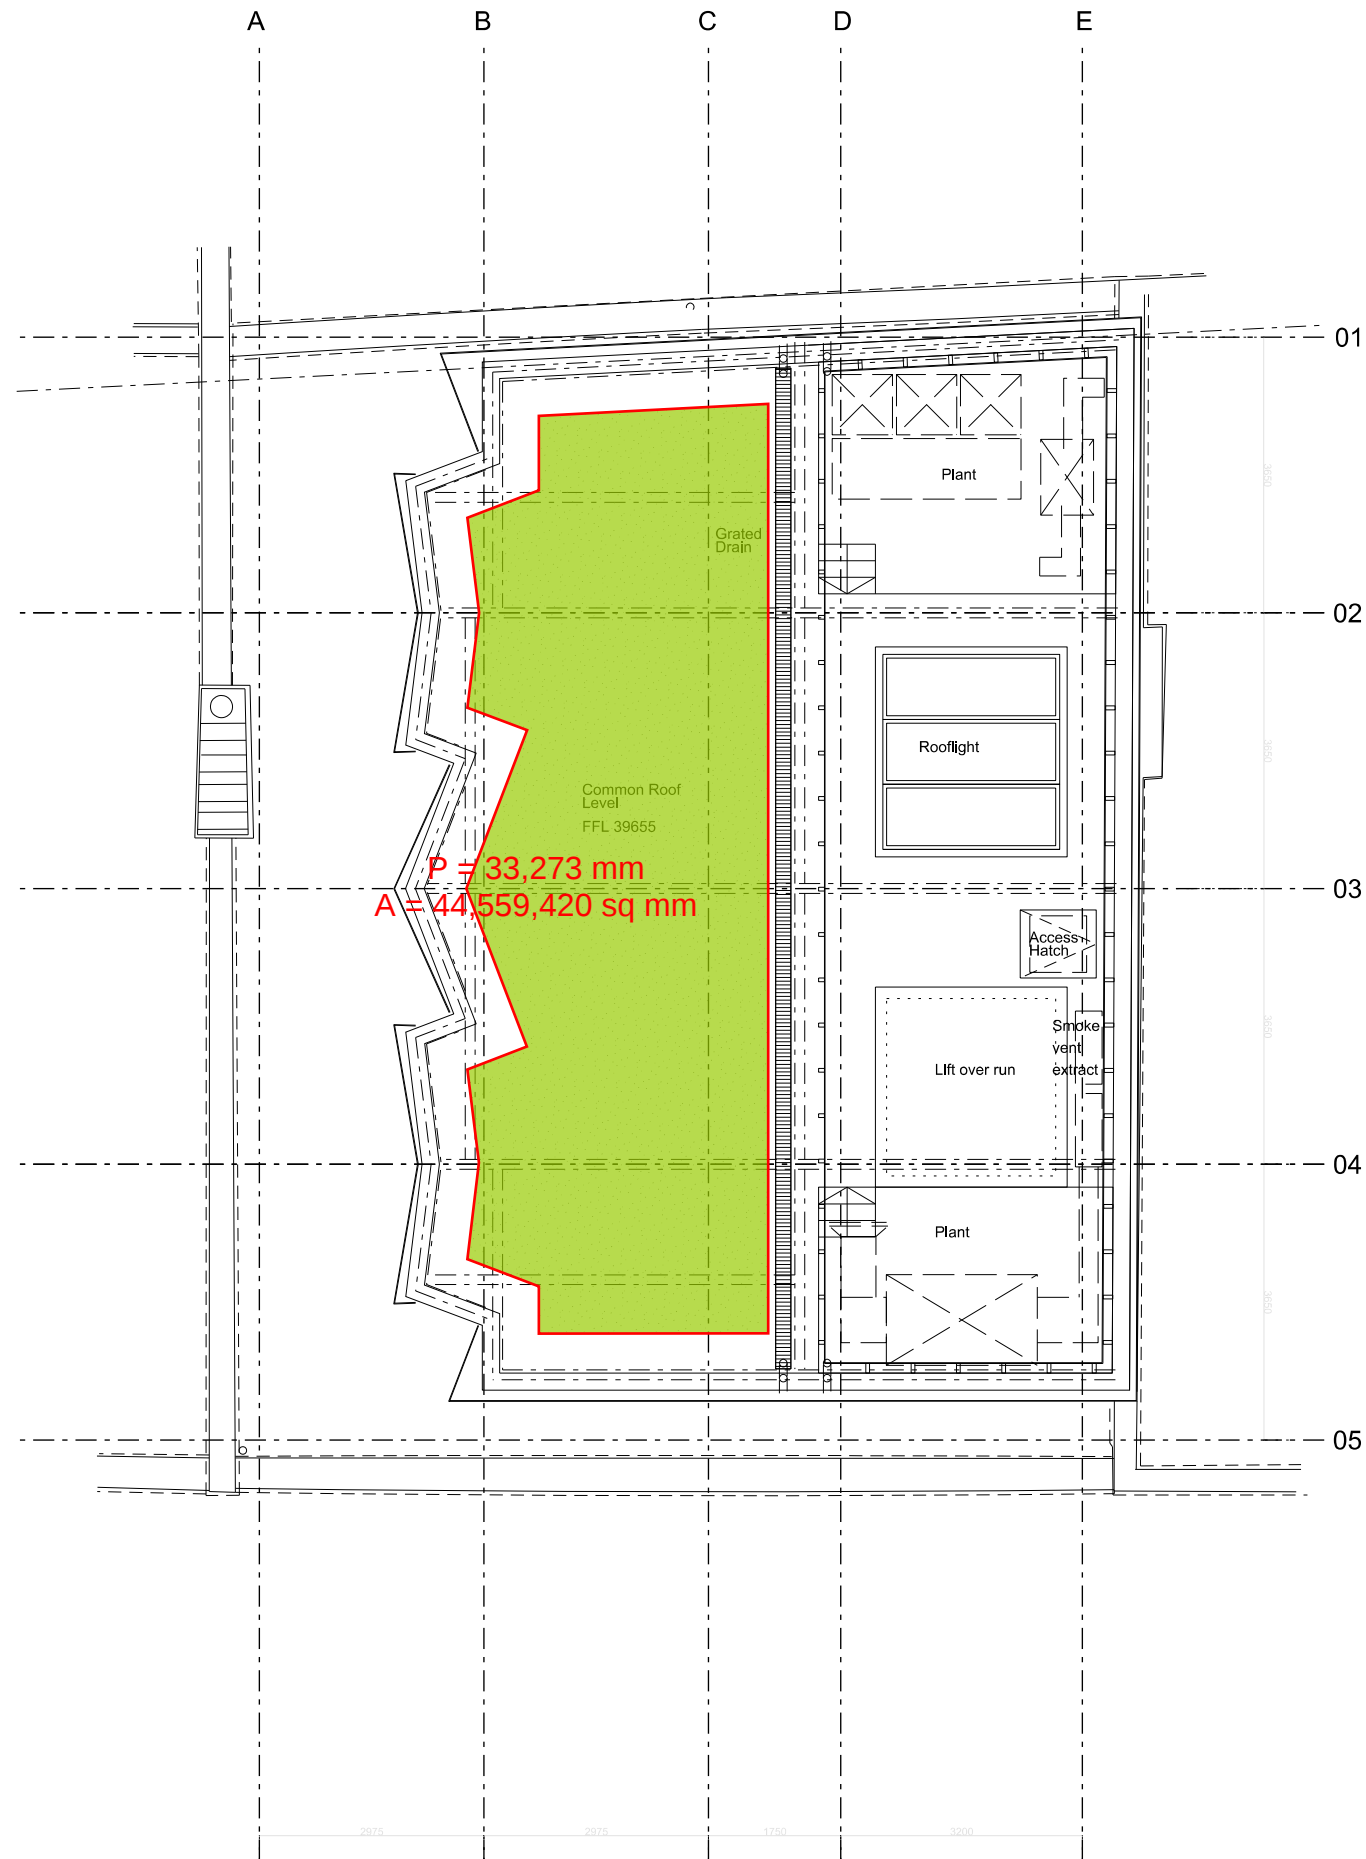



Total green roof area = 44.5 sqm

Total green roof perimeter = 33.25 lin m

Notes

Bennetts Associates Architects

1 Rawstorne Place London EC1V 7NL
T +44 (0)20 7520 3300 F +44 (0)20 7520 3333
E mail@bennettsassociates.com
For Bennetts Associates' electronic information issue disclaimer -
www.bennettsassociates.com/information/disclaimer

Project Project No. 1215

RCOpth
Royal College of Ophthalmologists

Drawing Title
Proposed
Roof floor plan

Drawing Number	Revision
1215_ (20)_105	\

Scale @ A3	Scale @A1	Revision Date
1:100	1:50	130423
YY MM DD		