



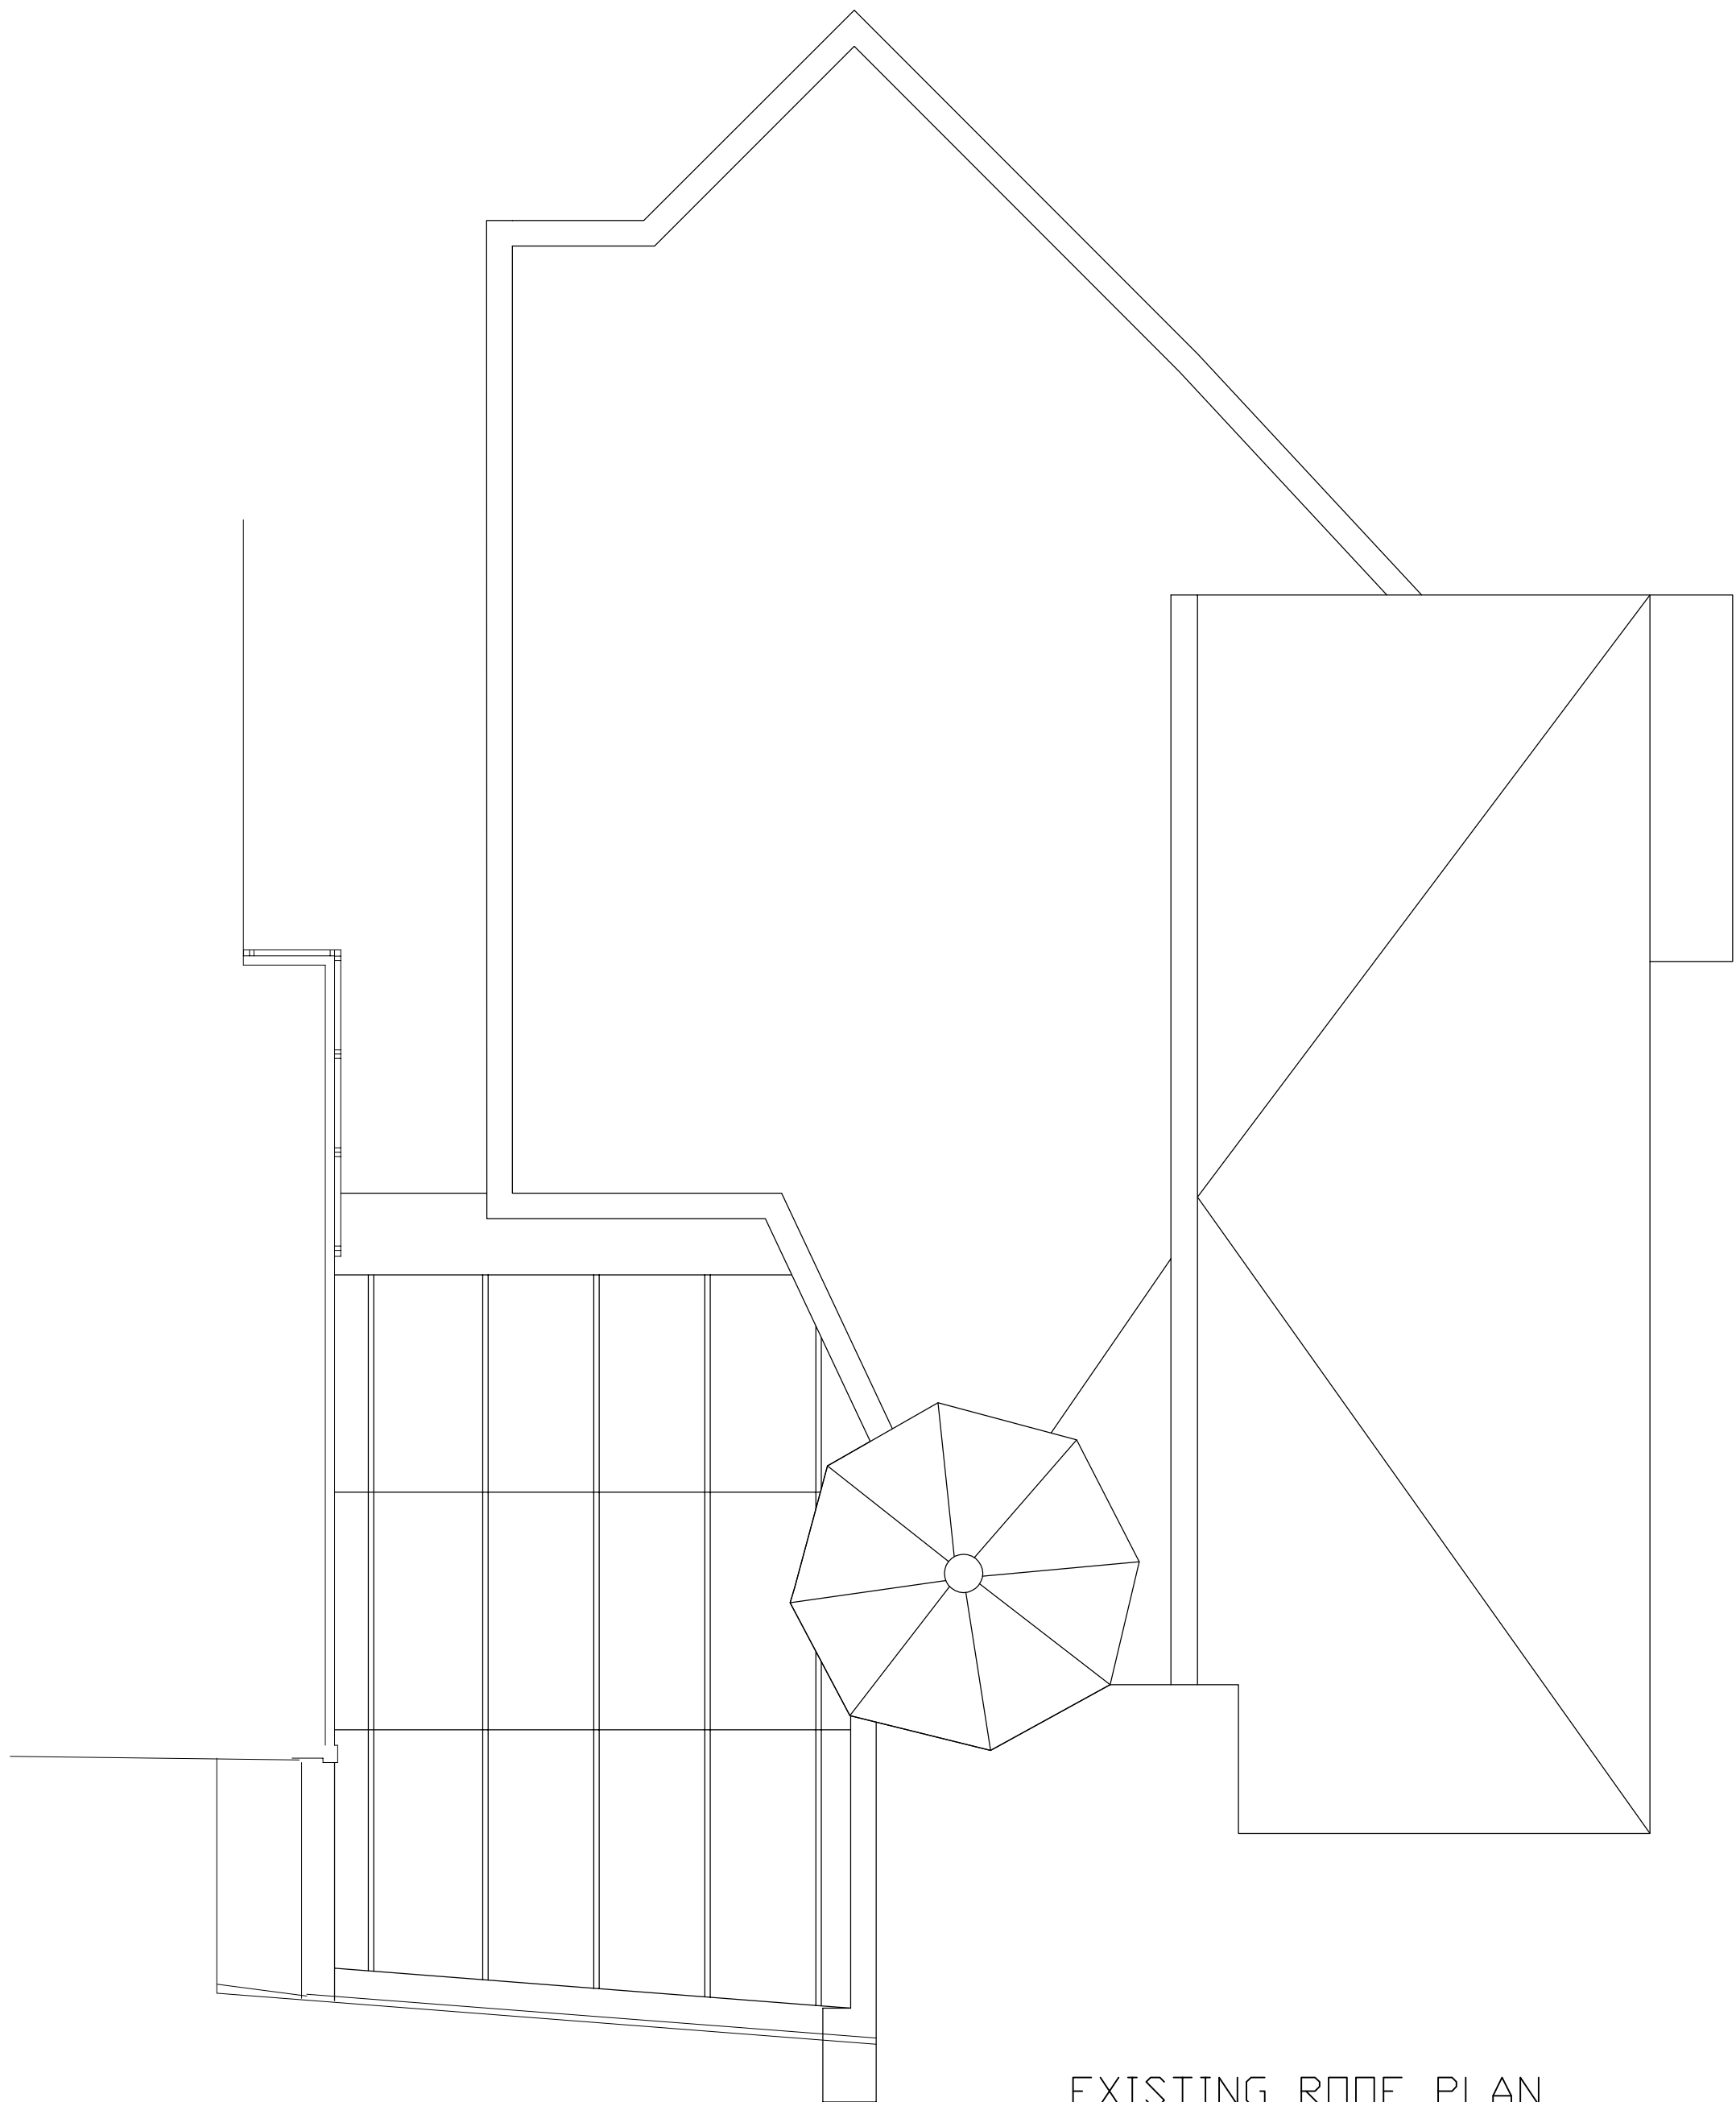

EXISTING ROOF PLAN

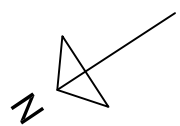

NOTES
Do not scale from this drawing.
All dimensions must be checked on site prior to commencement of construction.
Philip Wagner Architects are to be informed of any discrepancies prior to commencement of construction.
This drawing is the property of Philip Wagner Architects and is not to be reproduced without written permission.
STATUS

PROJECT
14 WELL ROAD, LONDON NW3
DRAWING TITLE
ROOF PLAN - AS EXISTING
DATE
MAY 2012
SCALE
1.50 @A-2


PHILIP WAGNER ARCHITECTS
ARCHITECTURE PLANNING INTERIOR DESIGN
5 LADBROKE ROAD LONDON W11 3PA
TELEPHONE 020 7221 3219 FAX 020 7229 1445
DRAWING NO.
639/ 04
REVISION
.