


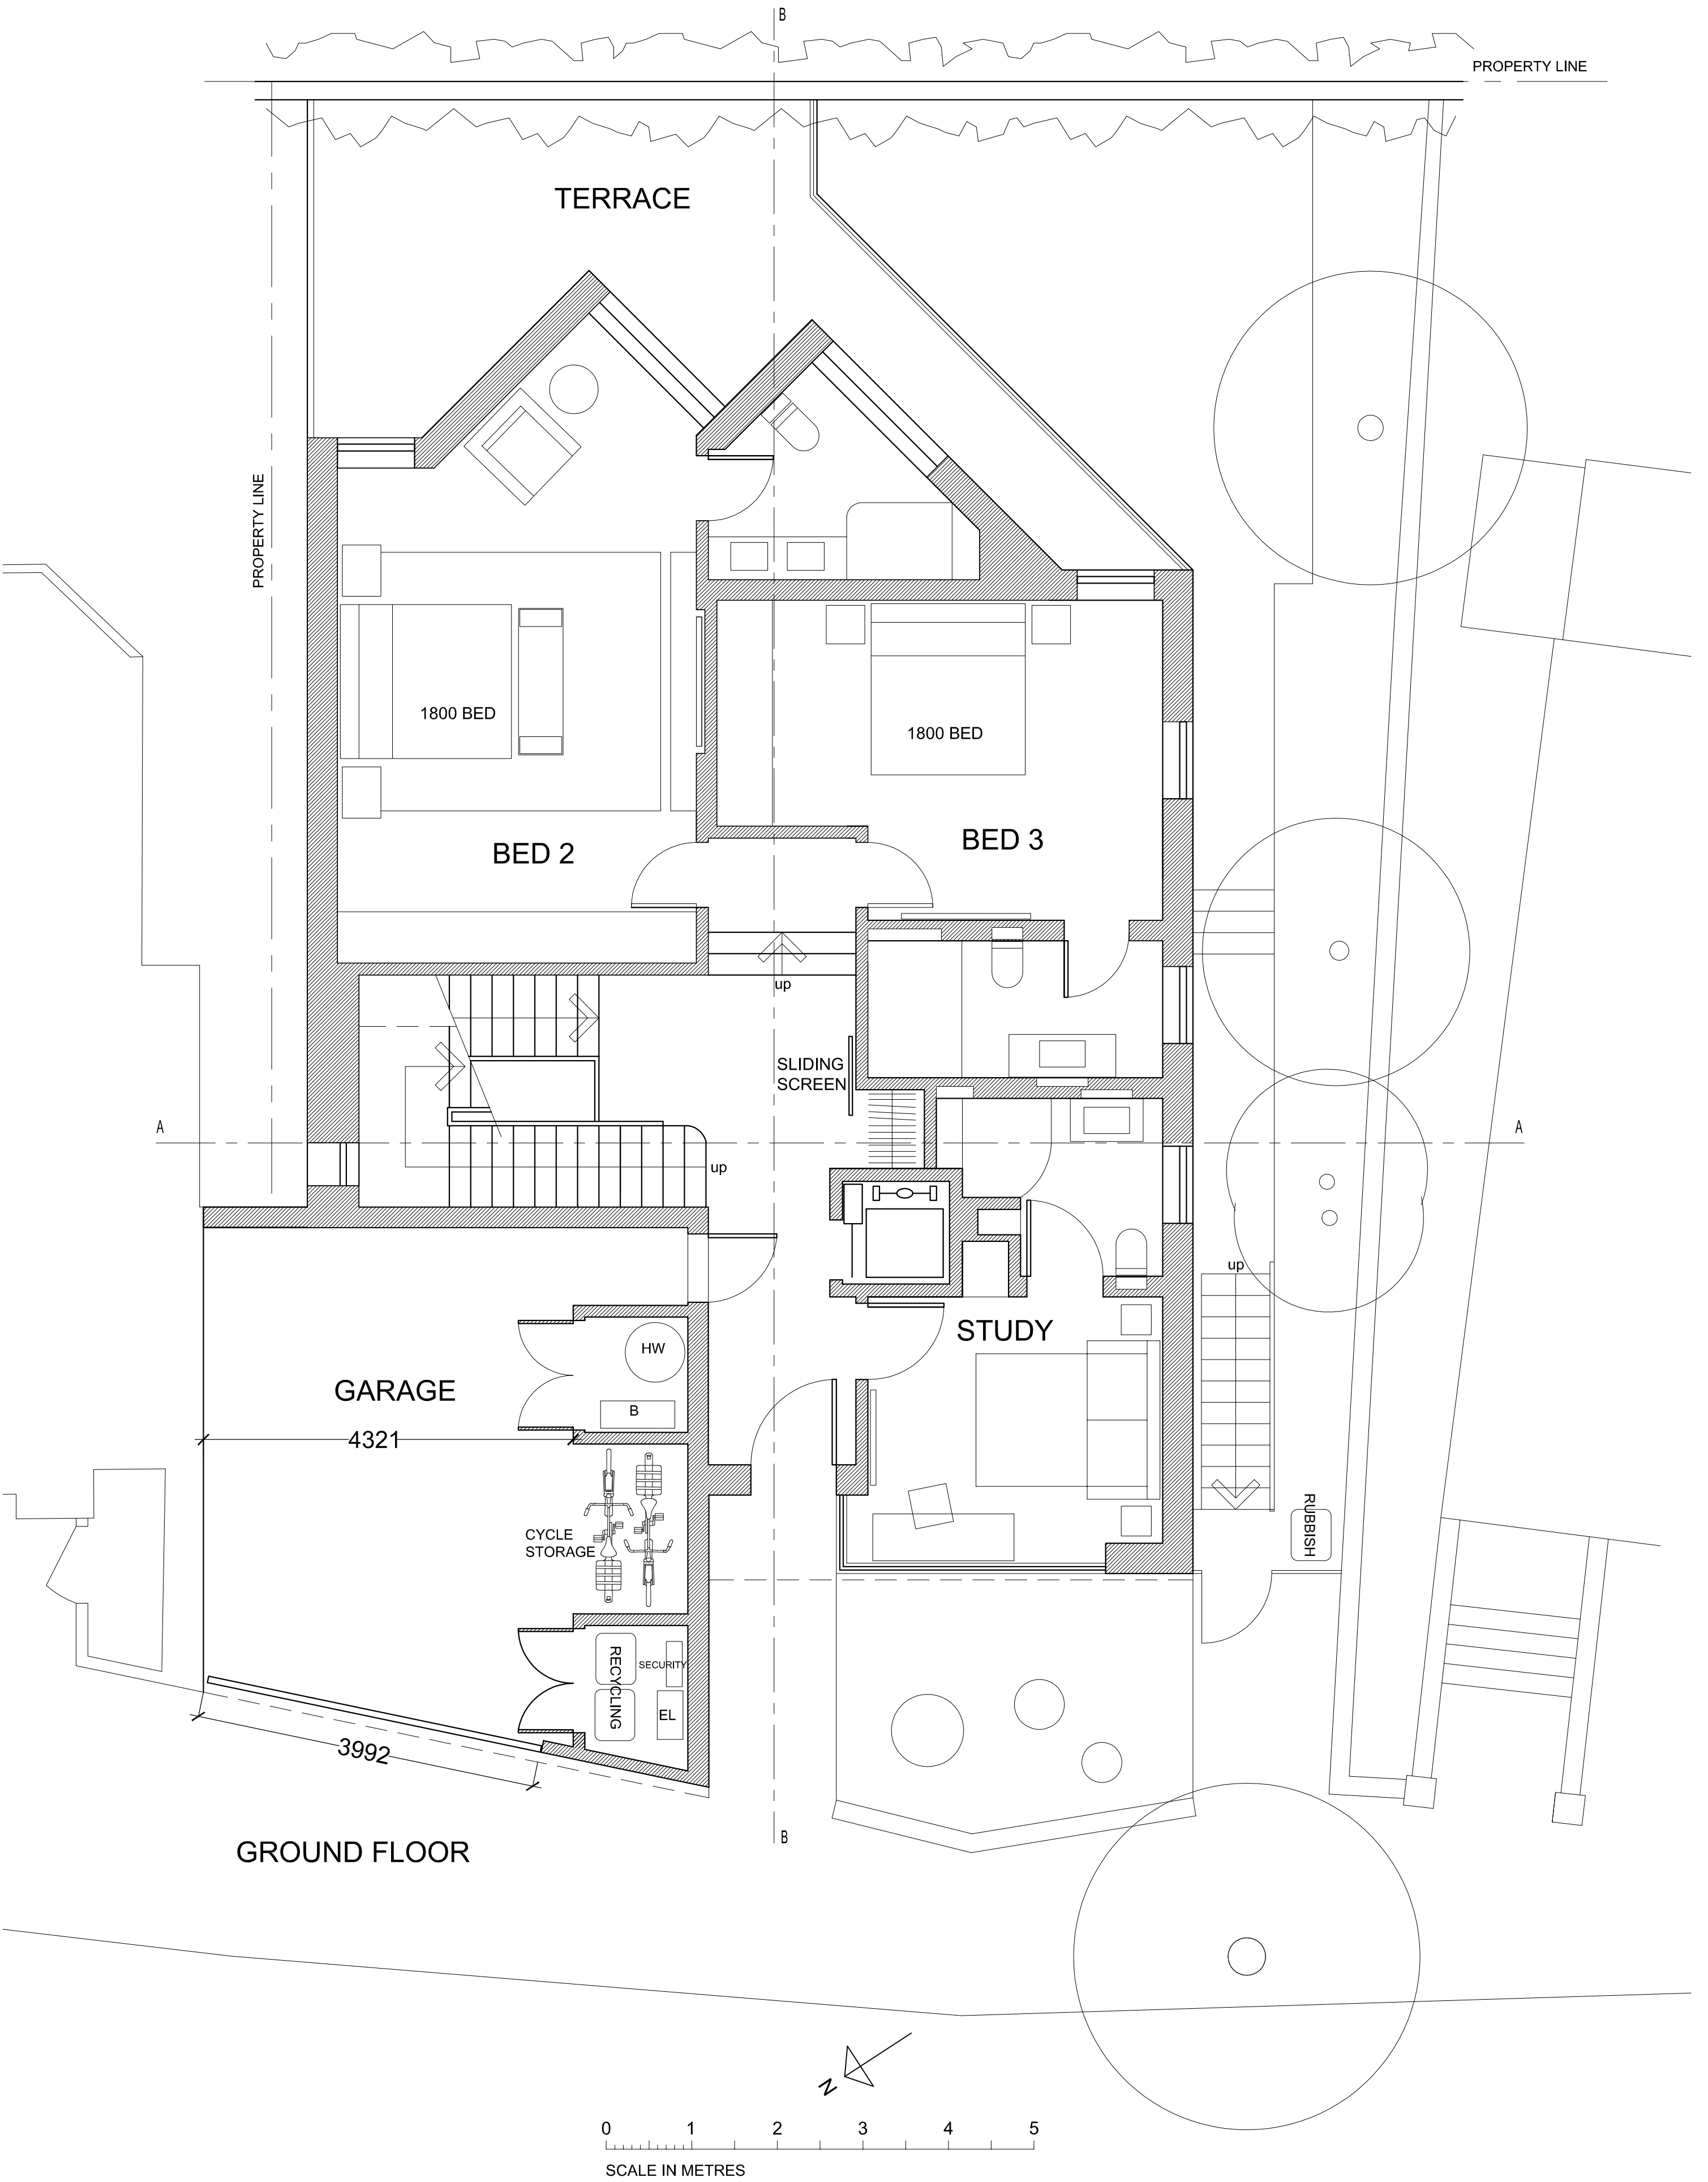

NOTES Do not scale from this drawing. All dimensions must be checked on site prior to commencement of construction. Philip Wagner Architects are to be informed of any discrepancies prior to commencement of construction. This drawing is the property of Philip Wagner Architects and is not to be reproduced without written permission. STATUS - PLANNING		PROJECT 14 WELL ROAD, LONDON NW3 DRAWING TITLE GROUND FLOOR PLAN AS PROPOSED DATE MAY 2014 SCALE 1.50 @A-2	 PHILIP WAGNER ARCHITECTS ARCHITECTURE PLANNING INTERIOR DESIGN 5 LADBROKE ROAD LONDON W11 3PA TELEPHONE 020 7221 3219 FAX 020 7229 1445 DRAWING NO. 639/51 REVISION .
--	--	--	---