


Ref: 2014/2318

Existing and proposed roof plans - For changing all tiles except those which can be salvaged.

* Please note that we already have permission from Camden to start this work.*

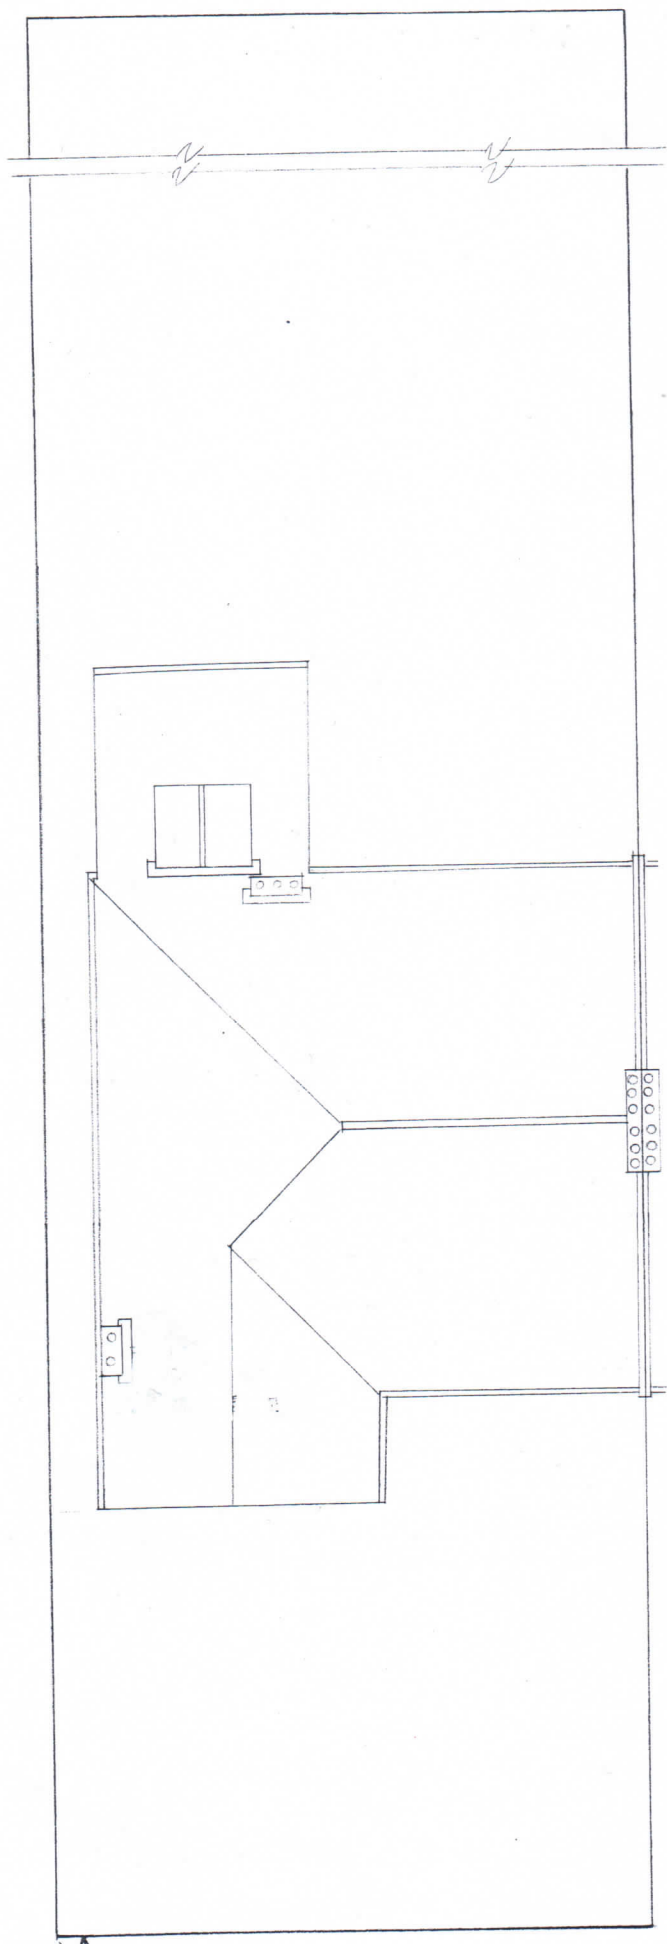

PAVEMENT

SITE PLAN WITH ROOF PLAN

SCALE: 1/8" = 1'-0"

6 FERNCROFT AVE.

Peace Trust