

EXISTING FRONT ELEVATION
(SCALE 1:50 AT A1)

EXISTING SECTION A-A
(SCALE 1:50 AT A1)

FOR DISCUSSION
PURPOSES ONLY

Rev	Date	Description	By
Revisions			

Michael Jackson Consulting
204 BOSTON ROAD
MANCHESTER, M20 3BN
Tel: 0161 290 4104
Fax: 0161 290 4405
Chartered Structural Engineers

Niederlander


Site
THE DOMINION
THEATRE, LONDON

Project
EXTERNAL FRONT
ELEVATION WORKS

Drawing Title
EXISTING ELEVATION
AND SECTION

Scale	Date	Drawn	Checked	Passed
A5 SHOWN	APR 14	DS		
DRG. No.	2243-03-002			

PROPOSED THEATRE SIGNAGE BUILT UP FROM 80mm DEEP RIM AND RETURN LETTERS IN A GOLD FINISH. OPAL ACRYLIC PAGES INTERNALLY LIT VIA LED MODULES FOR FACE ILLUMINATION

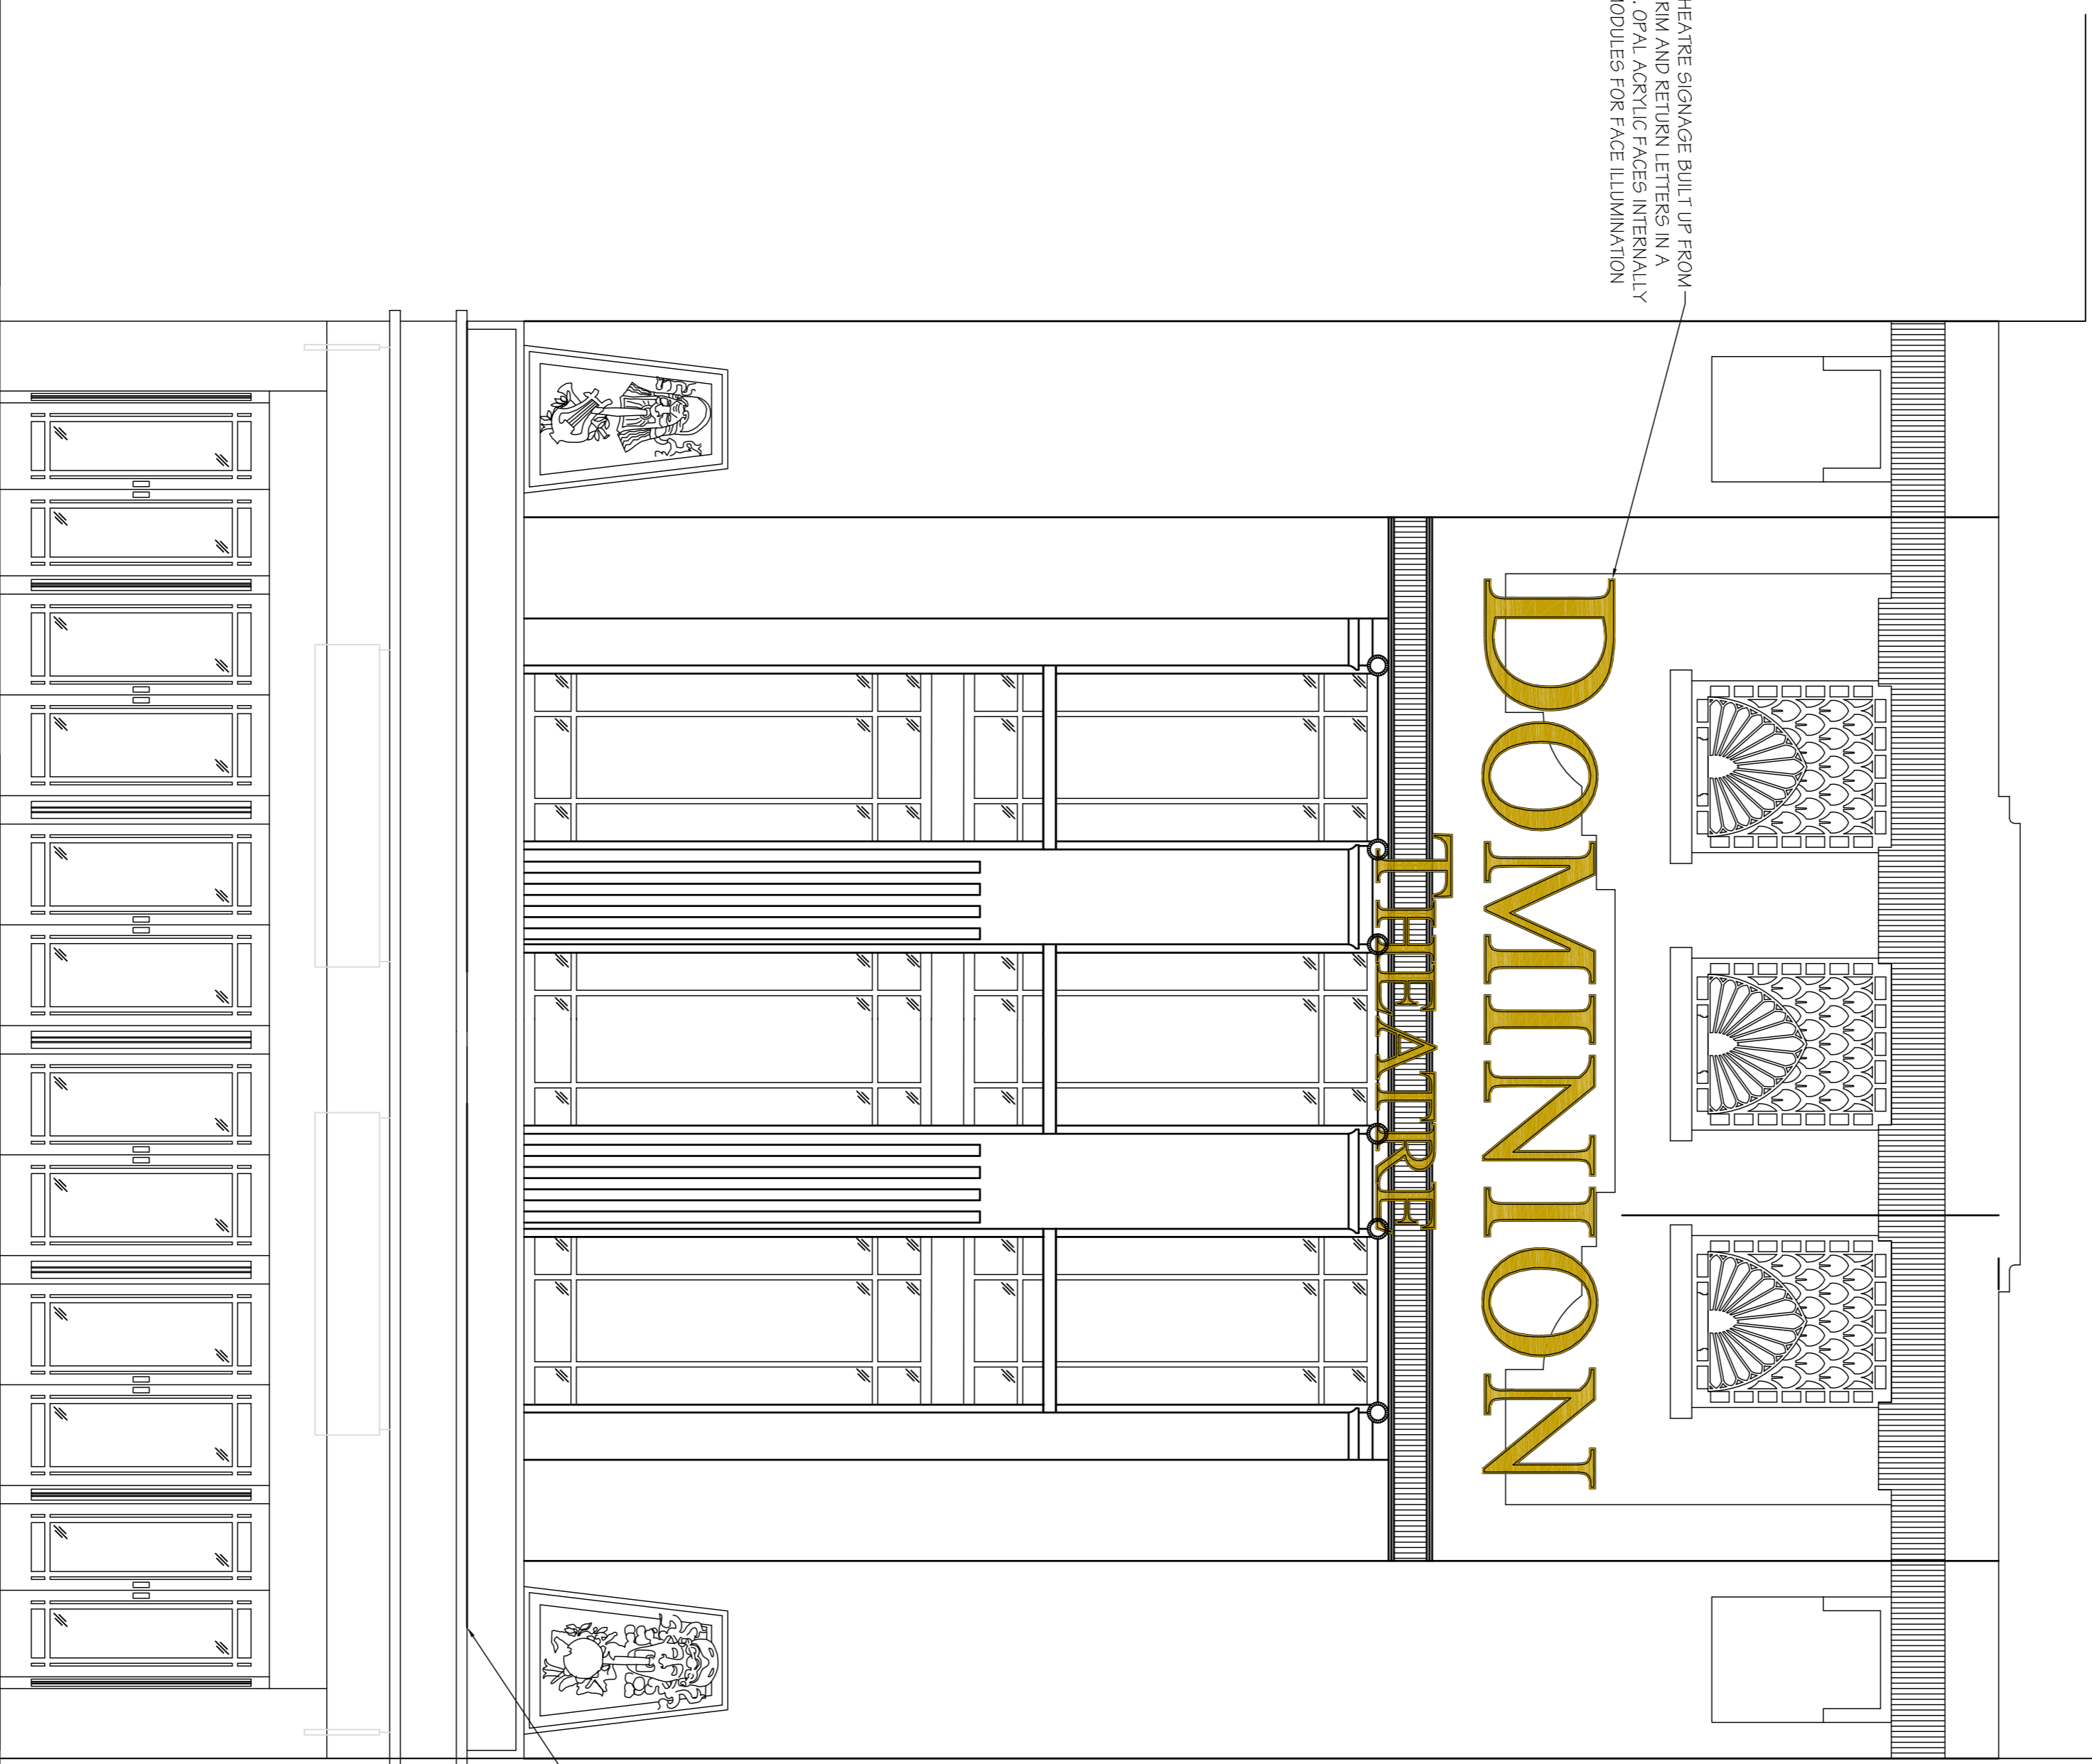

NOTE:
EXISTING STONEMWORK TO BE CLEANED WITH SOAP AND WATER. CAREED OUT BY THOSE RESTORATION. THOSE TO AGREE CLEANING PRODUCTS AND METHODS ON SITE WITH THE CONSERVATION OFFICER.

NOTE:
EXISTING WINDOWS TO BE REFINISHED BACK INTO THEIR ORIGINAL STATE AND REPAINTED TO THE ORIGINAL COLOUR BY HAKE AND HUMPHREYS

EXISTING ROOF TO BE RE-FELTED UPON THE REMOVAL OF THE EXISTING STRUCTURE FOR THE STATUE.

PROPOSED FRONT ELEVATION
(SCALE 1:50 AT A1)

Rev	Date	Description	By
Revisions			

Michael Jackson Consulting
204 BOLTON ROAD
MANCHESTER, M20 2BN
Tel: 0161 290 4404
Fax: 0161 290 4405
Chartered Structural Engineers

Client
Niederlander

Site
THE DOMINION
THEATRE, LONDON

Project
EXTERNAL FRONT
ELEVATION WORKS

Drawing Title

PROPOSED ELEVATION
AND SECTION

Scale	Date	Drawn	Checked
A5 SHOWN	APR 14	DS	Passed

DRG. No. 2243-03-003 B