

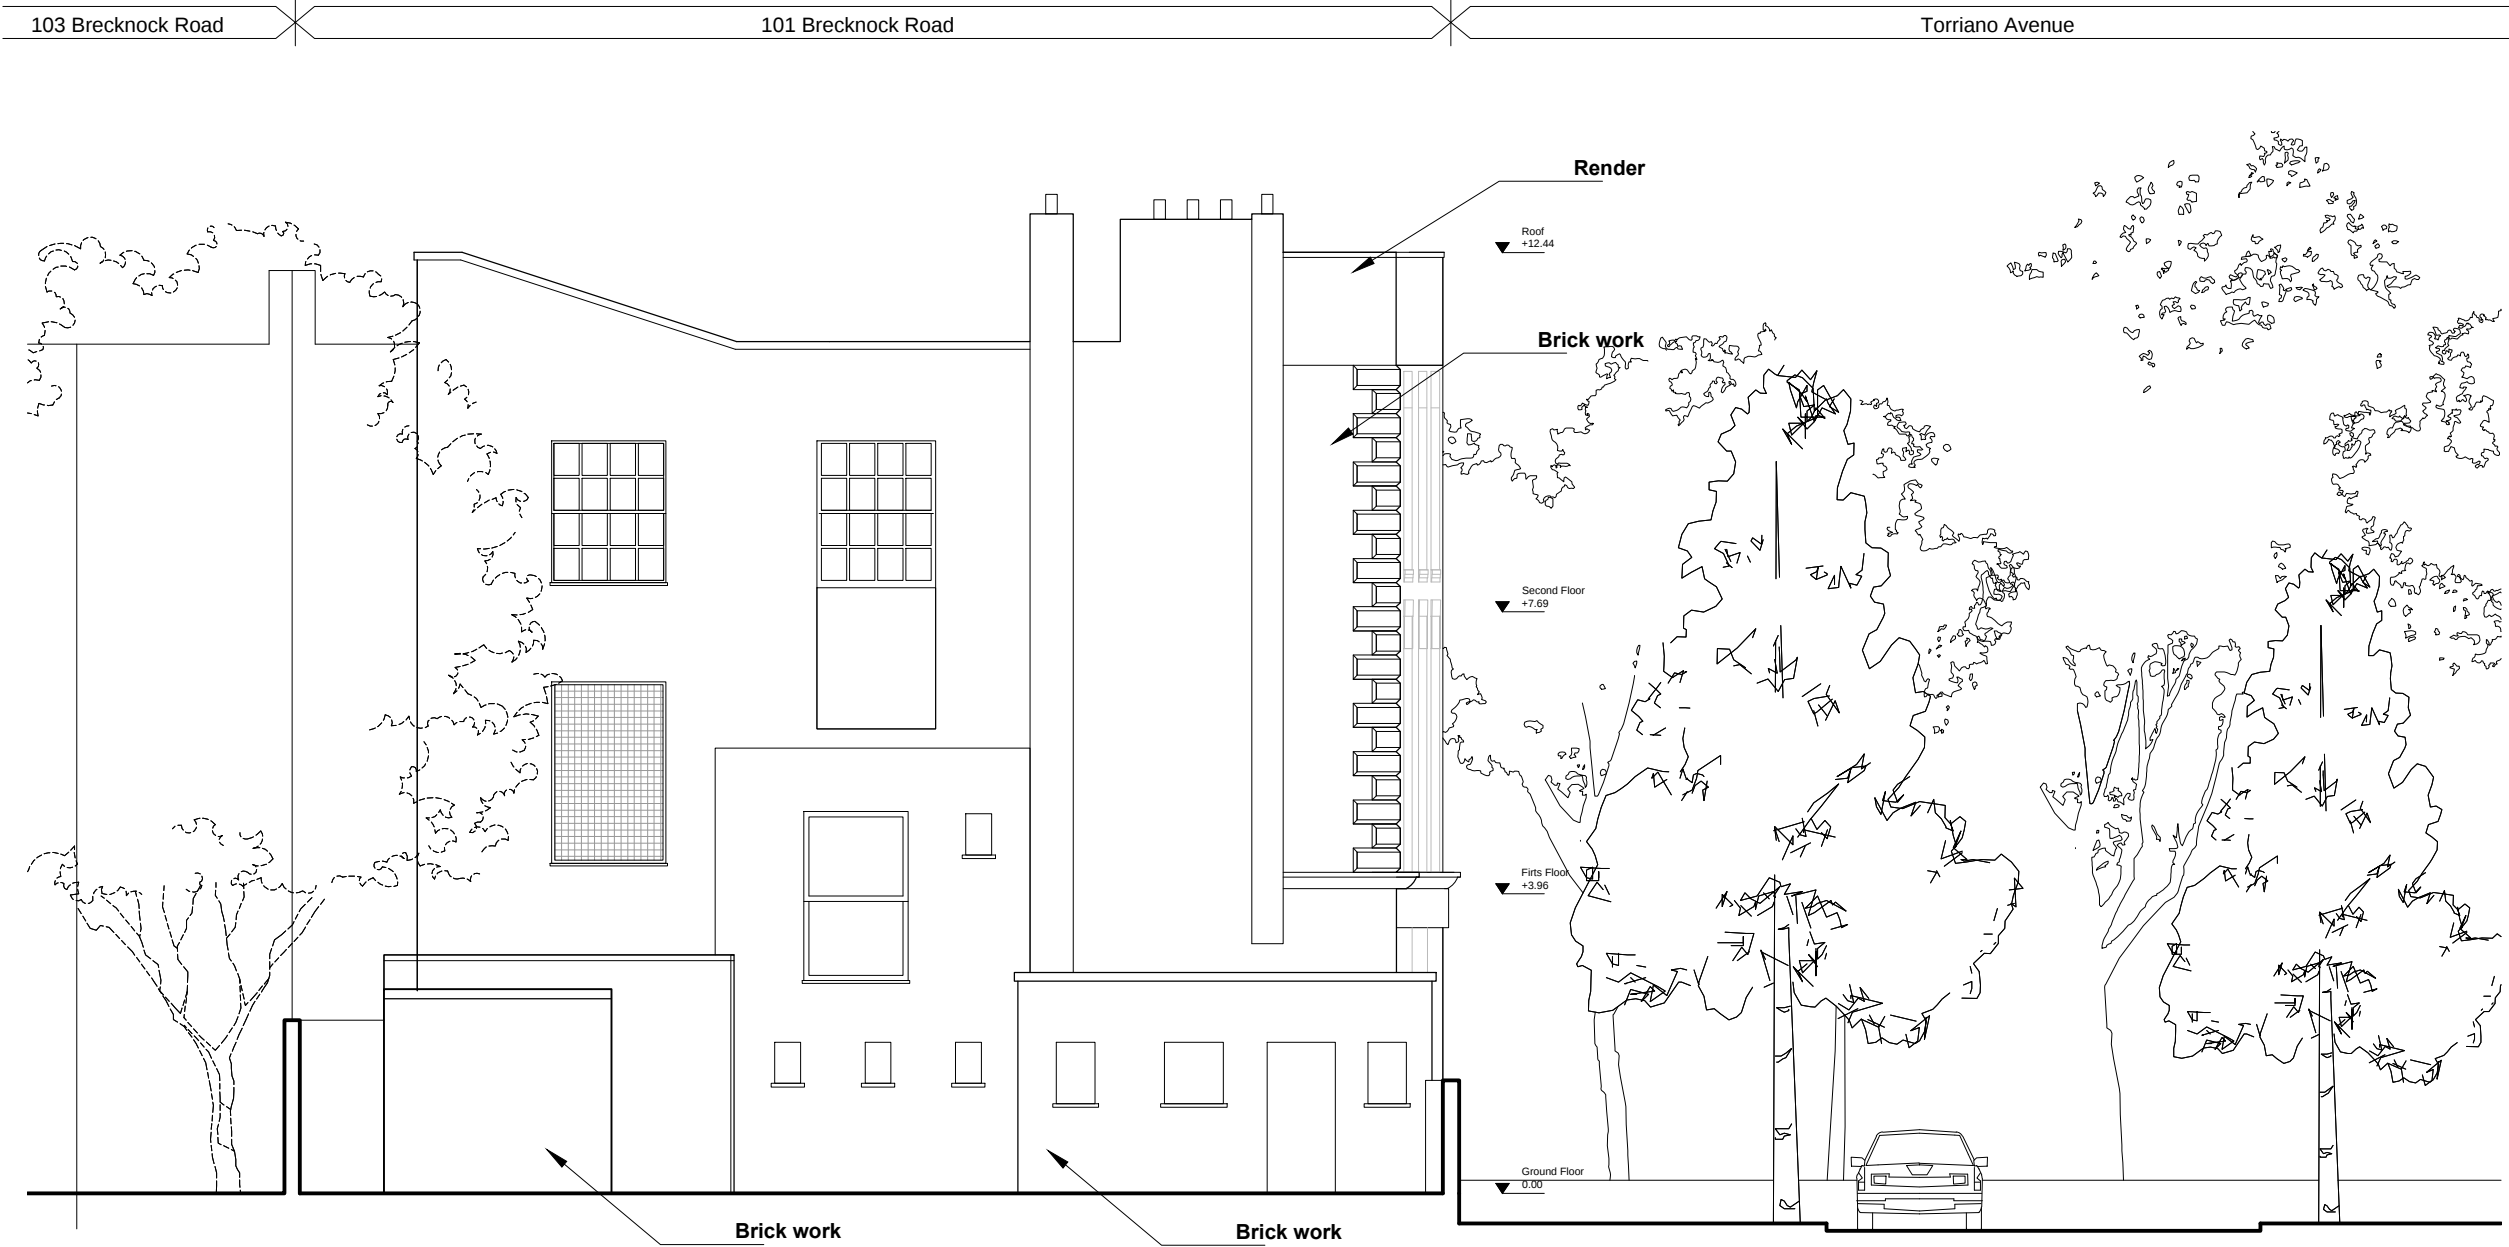


 

REAR ELEVATION
1/100

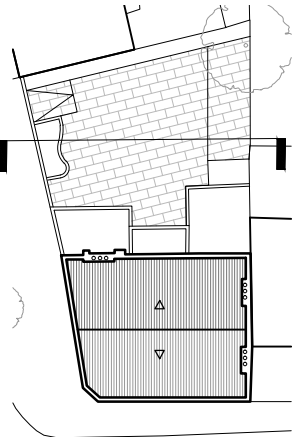

Martin Evans
Architects ©
18 Charlotte Road
London EC2A 3PB
tel 020 7729 2474

JOB
The Leighton
101 Brecknock Road
London, N7 0DA

TITLE
Rear Elevation
(EXISTING)

DATE	17.06.2014
SCALE	1:100 @ A3
DRAWN	B.A.

DRAWING NO. BRE-EX-GA-13