
NOTES

DO NOT SCALE FROM THIS DRAWING

PLANNING

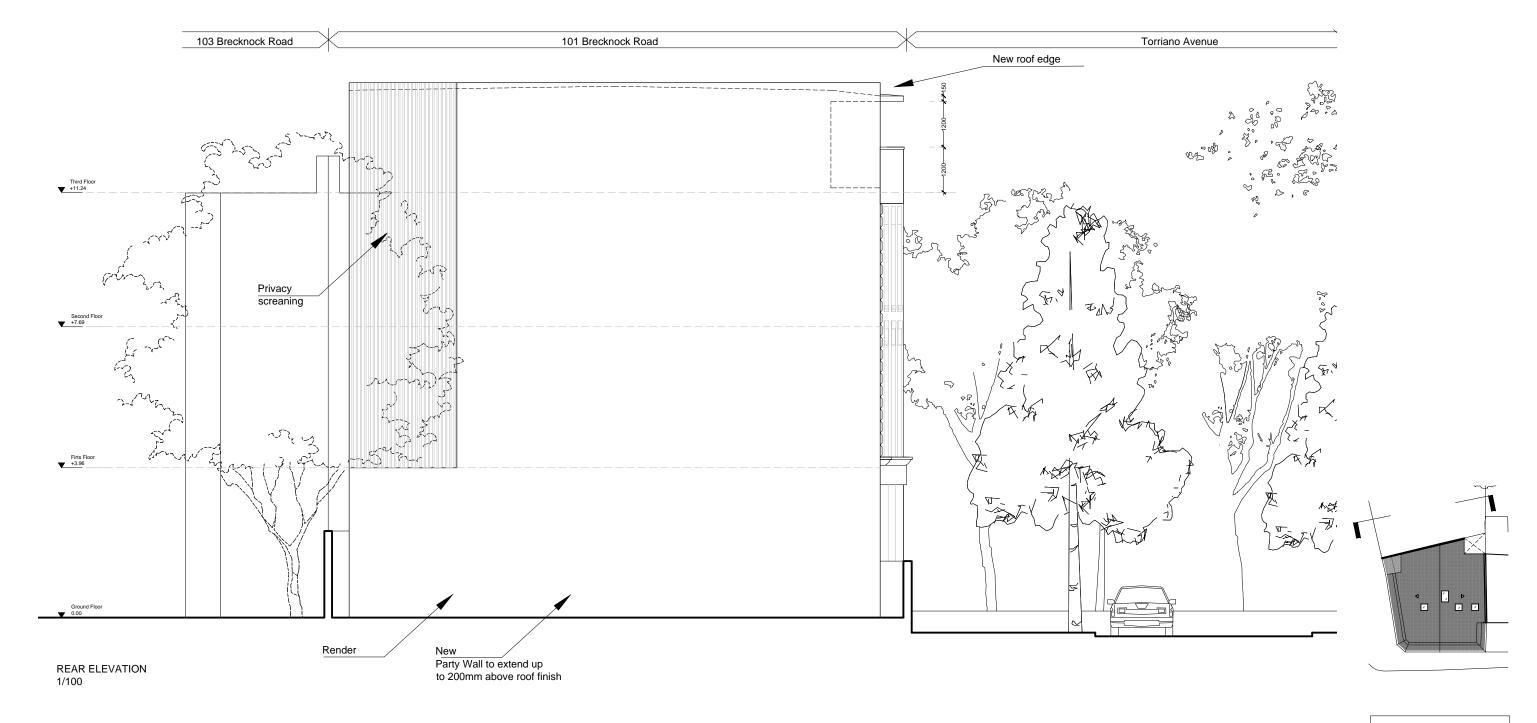

Martin Evans Architects ⊚

18 Charlotte Road London EC2A 3PB tel 020 7729 2474

JOB The Leighton 101 Brecknock Road London, N7 0DA

TITLE Rear Elevation

DATE	17.06.2014
SCALE	1:100 @ A3
DRAWN	B.A.

DRAWING NO. BRE-PL-GA-15

