


TYPICAL CONTIGUOUS PILE WALL SECTION

SCALE 1:10 @A3

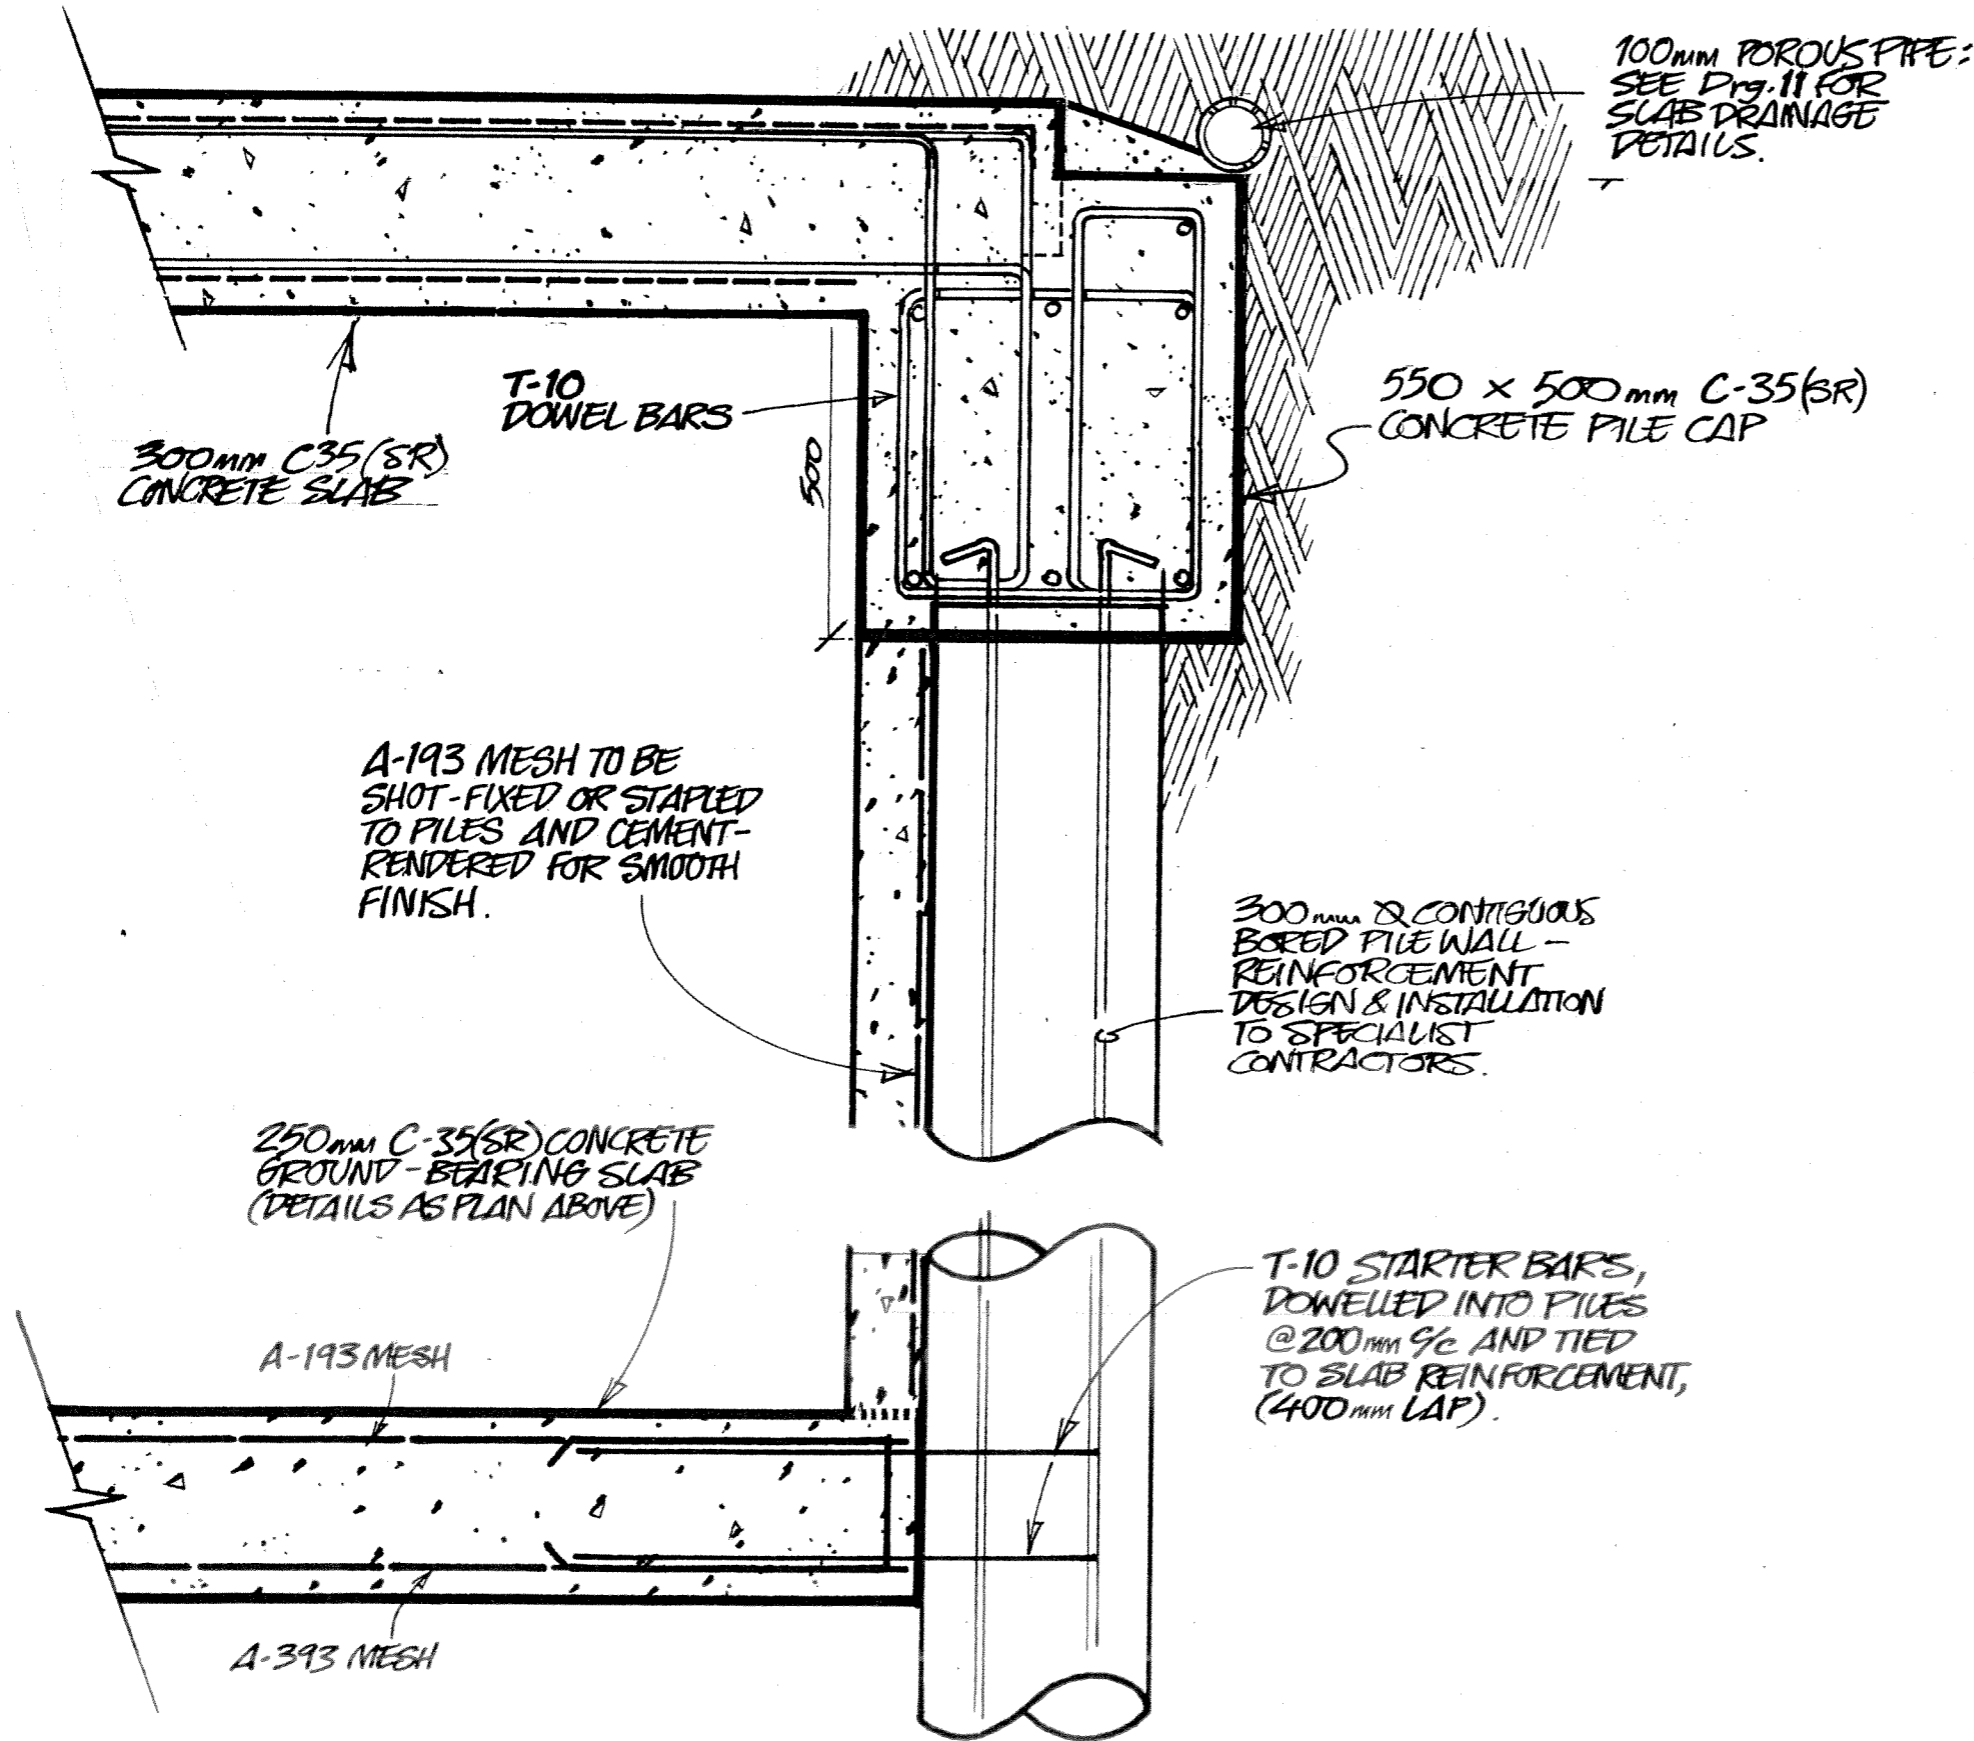

REV	DATE	NOTES
A	4/8/14	TOP SLAB UPDATE

Martin Redston Associates
Consulting Civil & Structural Engineers

4 Edward Square, London N1 0SP
Tel: 020 7837 5377 Fax: 020 7837 3211

6 Hale Lane, London NW7 3NX
Tel: 020 8959 1666 Fax: 020 8906 8503

Date	14-11-11	Sheet No.	4A
Eng.	PS		
Job No.	10-076		

Project
2 QUICKSWOOD NWS

Drawing Title
TYPICAL PILE WALL SECTION