

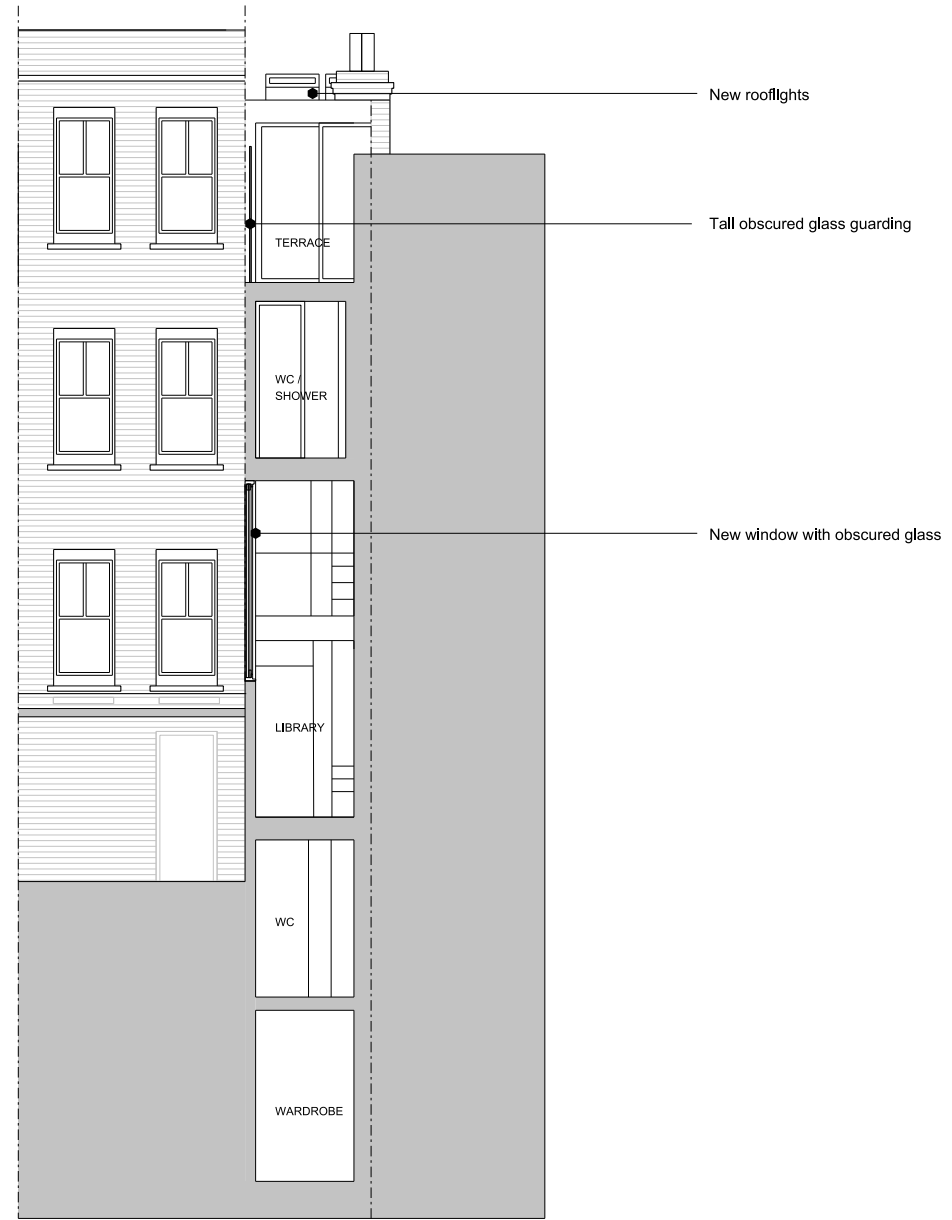


FRONT ELEVATION 01

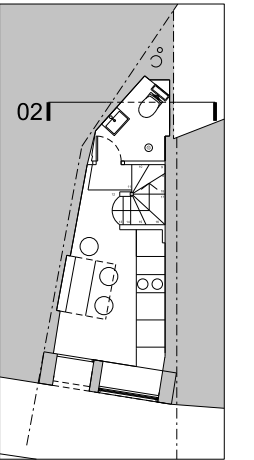

REAR ELEVATION 02

 

01

Rev:	
JOE WRIGHT ARCHITECTS t: www.joewrightarchitects.co.uk e: info@joewrightarchitects.co.uk	
Client:	
Project: 8 Laystall Street Refurbishment	
Drawing: Proposed Drawing Title: Elevations and Section	
Scale: 1:100 @ A3	Date: 04.08.14
Drwg No: 1303-01_PL_102	Rev: A