


NOTES
DO NOT SCALE FROM THIS DRAWING
PROPOSED

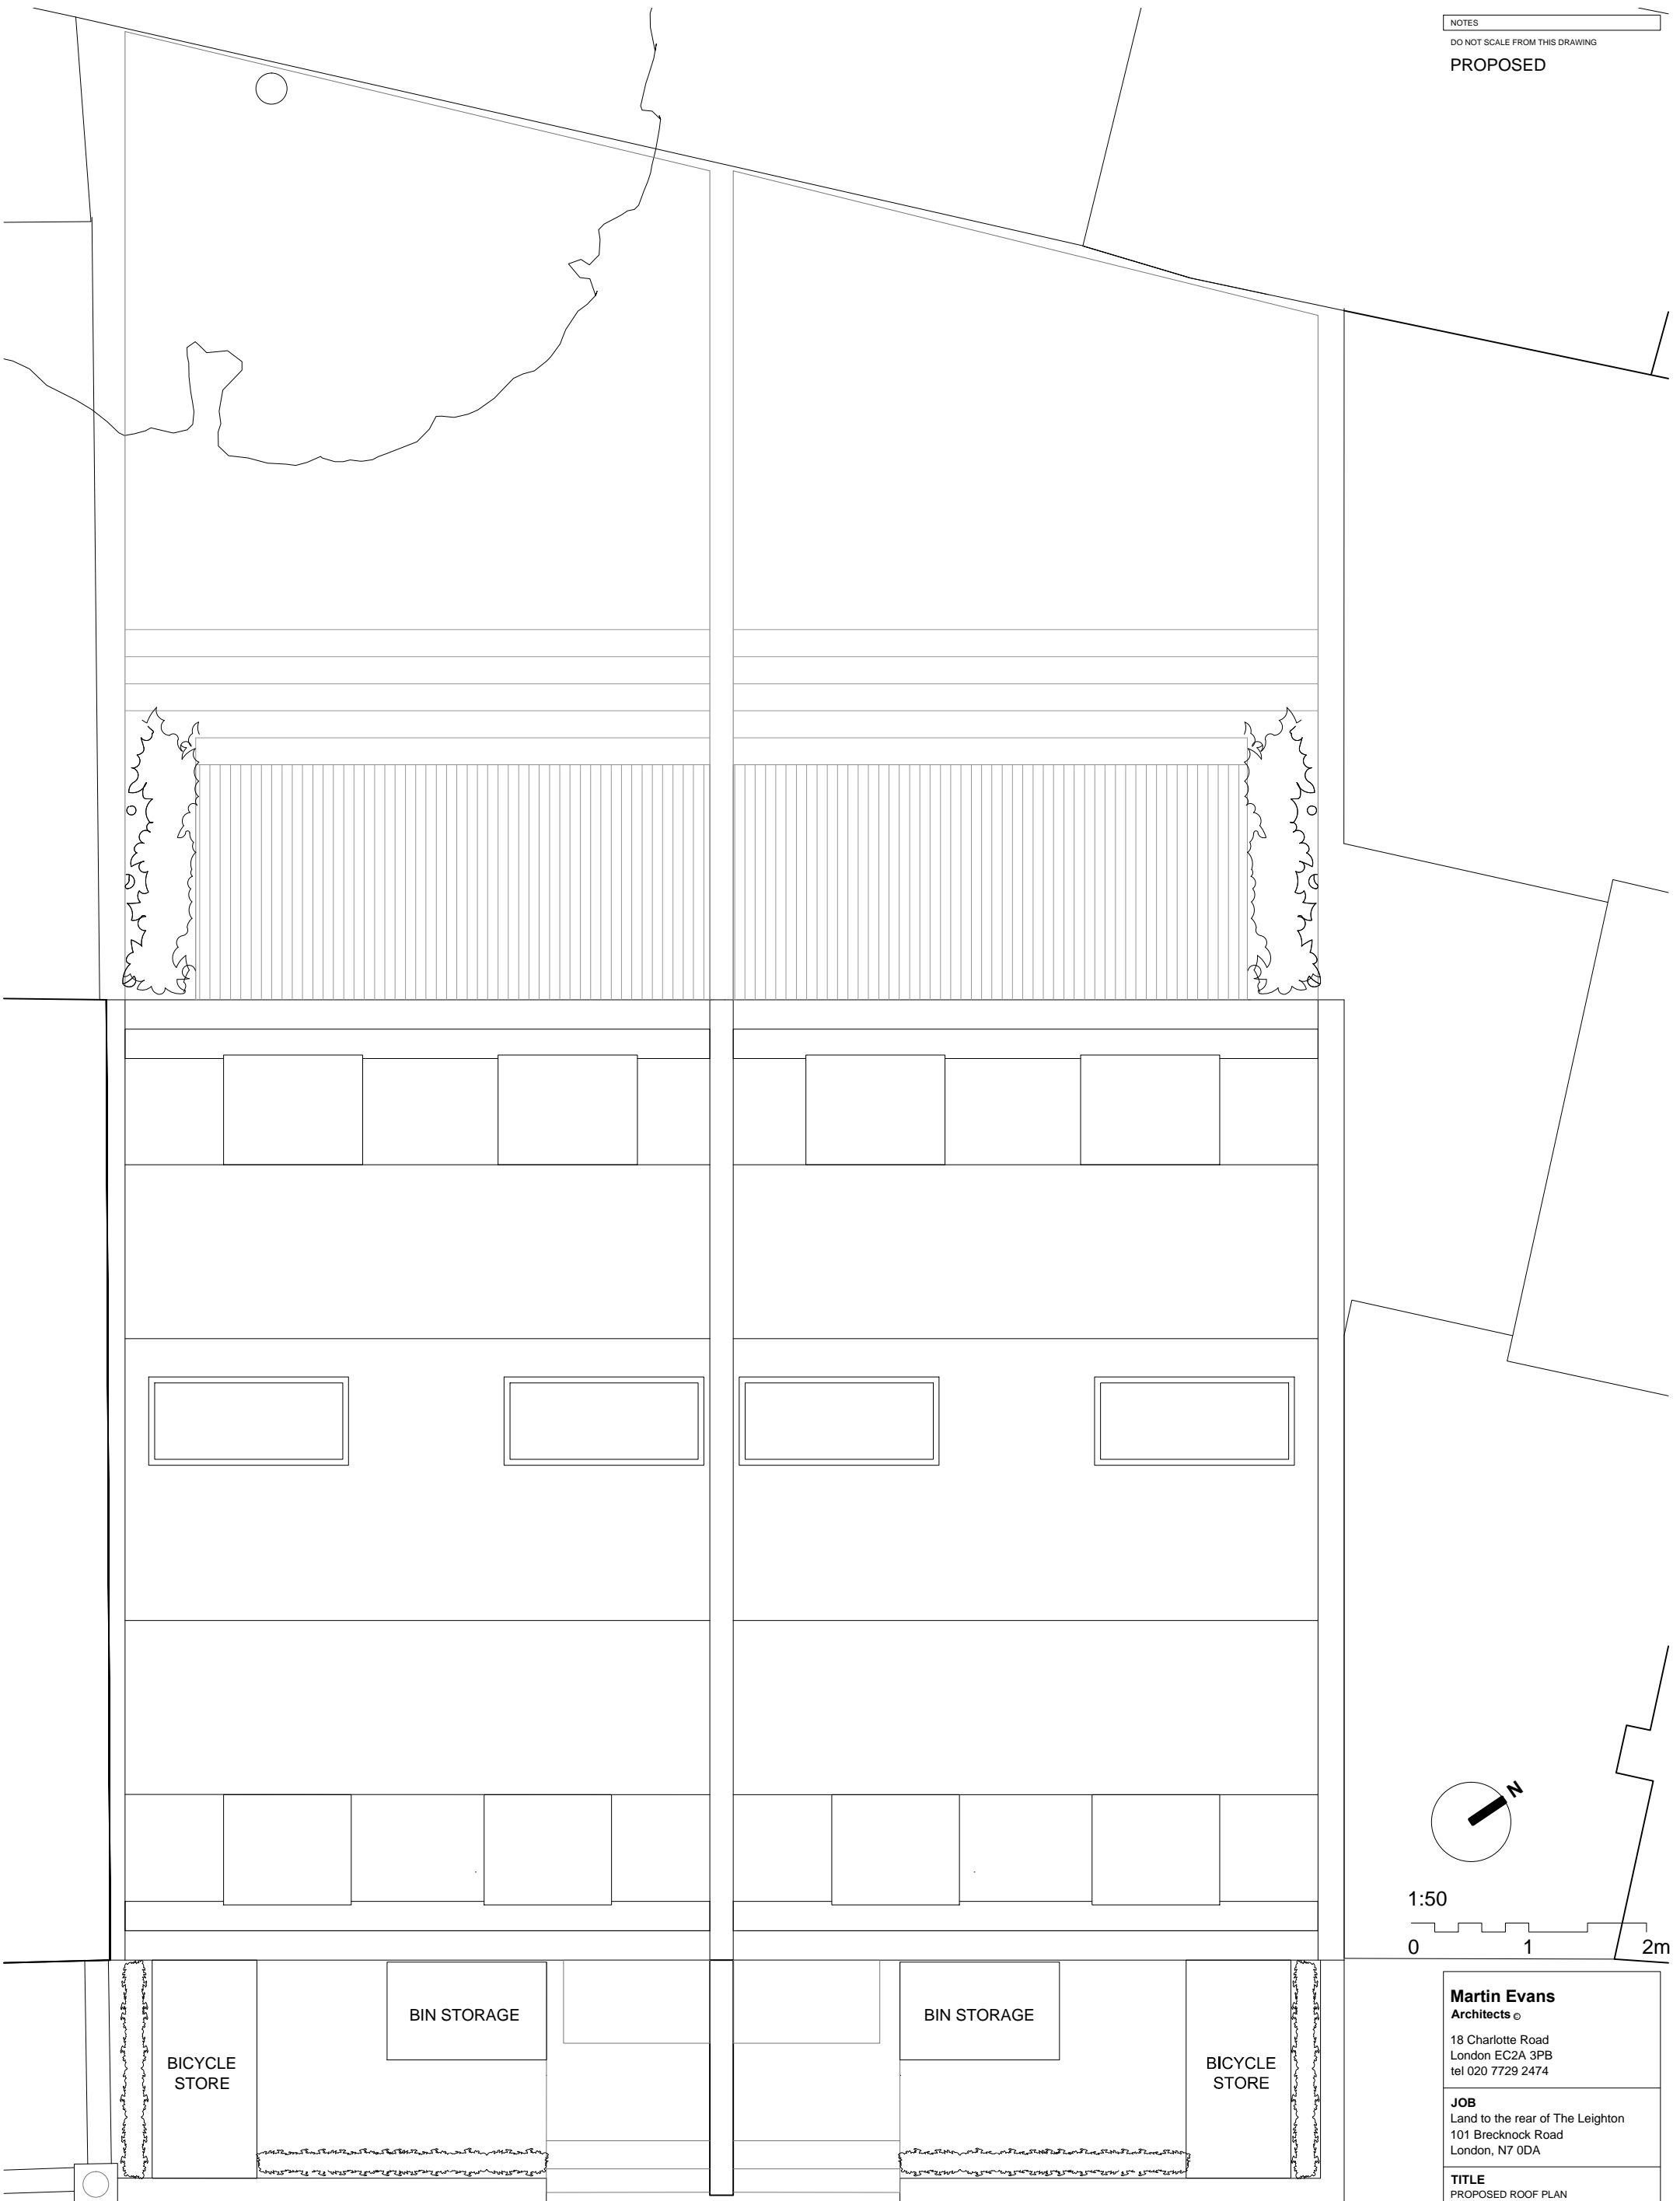

ROOF PLAN

ROOF PLAN

Martin Evans Architects © 18 Charlotte Road London EC2A 3PB tel 020 7729 2474	
JOB Land to the rear of The Leighton 101 Brecknock Road London, N7 0DA	
TITLE PROPOSED ROOF PLAN (WITH EXISTING BUILDING AT 101 BRECKNOCK ROAD)	
DATE	04.08.2014
SCALE	1:50 @ A3
DRAWN	A.L.
DRAWING NO. BRE-PL-GA-06a	