



existing

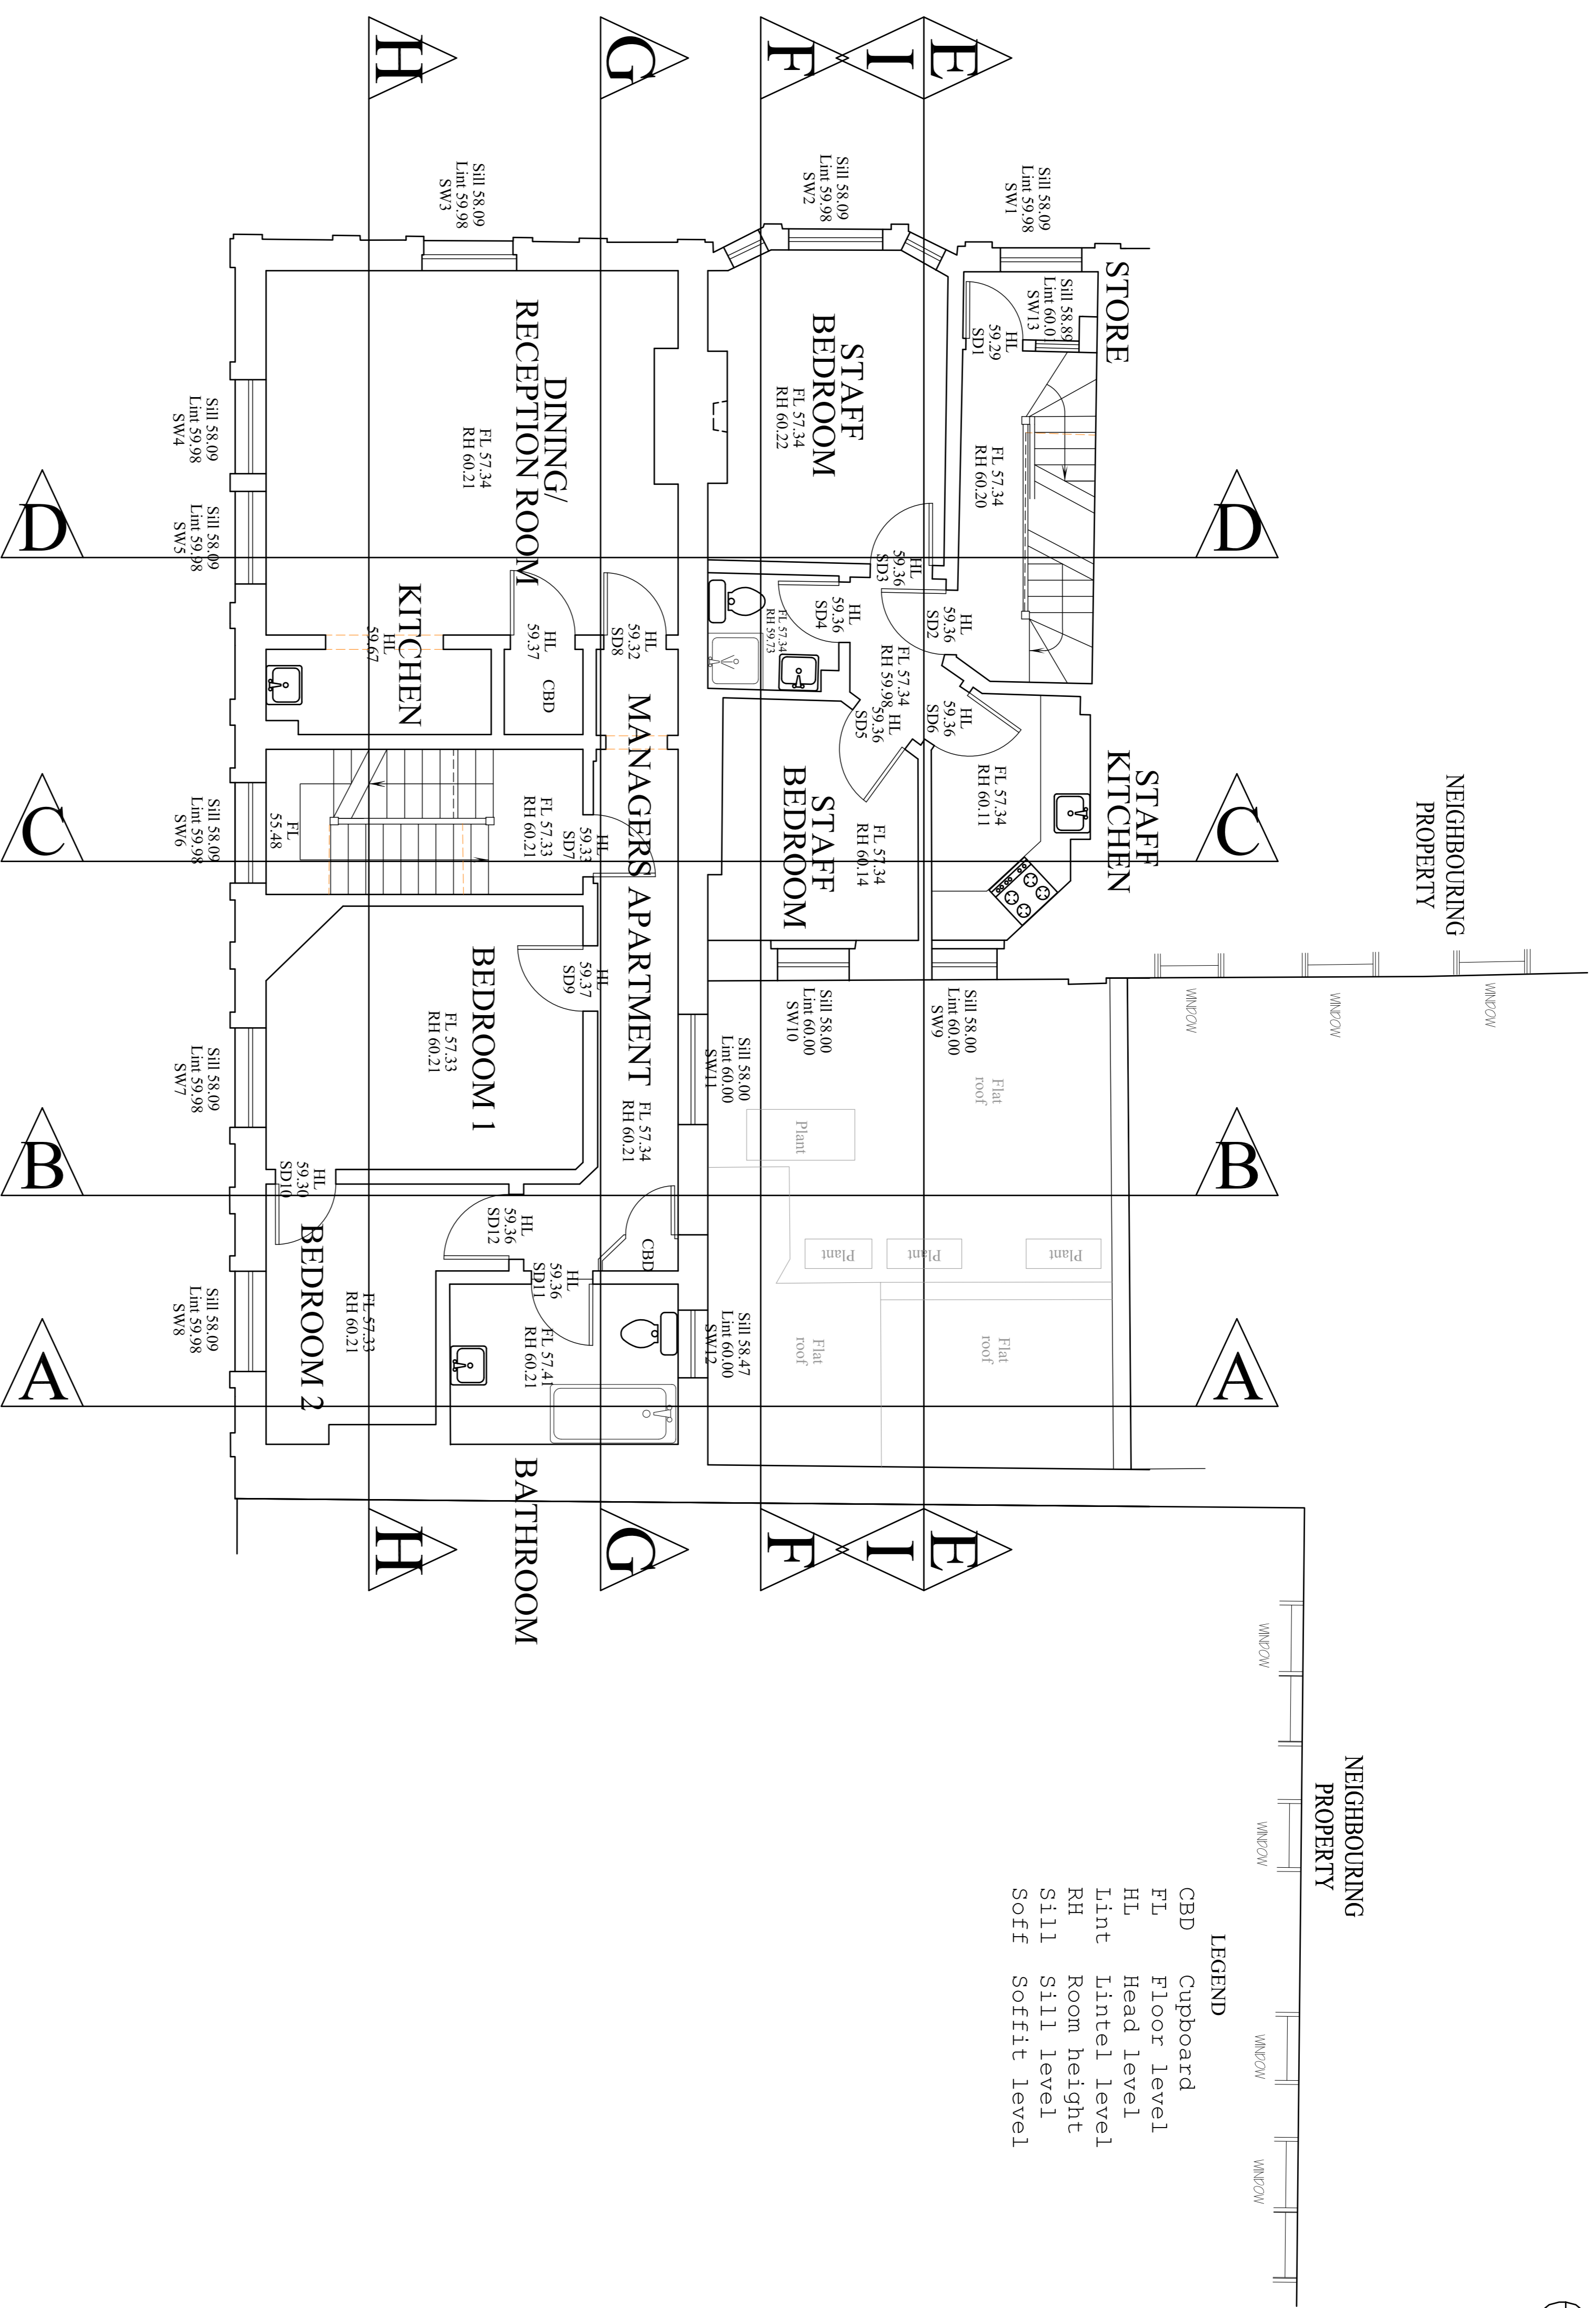

Fit point

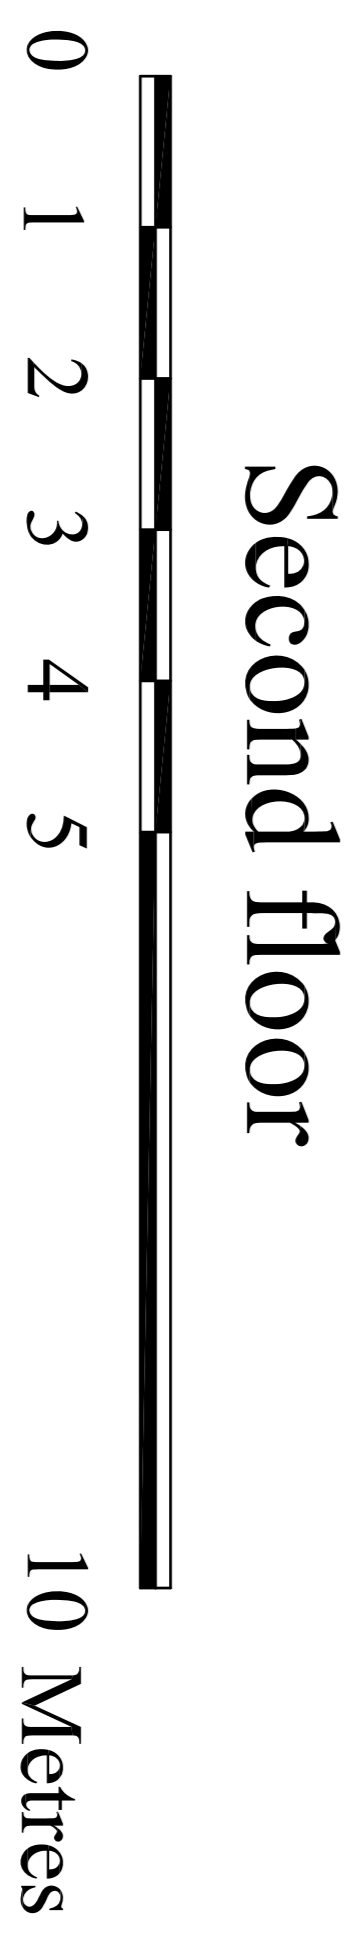

Second floor

<p>Number</p>	<p>Client</p>	<p>Project</p>	<p>Revision</p>	<p>THE FITZROY TAVERN, 16 Charlotte Street, London, W1T 2VA</p>	<p>Scale</p>	<p>Date</p>	<p>Project No.</p>
					<p>1:30 AT A1</p>	<p>JUNE 2012</p>	<p>E006</p>
				<p>THE FITZROY TAVERN, 16 Charlotte Street, London, W1T 2VA</p>	<p>Drawn by</p>	<p>Checked by</p>	<p>Drawings No.</p>
				<p>EXISTING 2ND FLOOR PLAN</p>	<p>E006</p>	<p>E006</p>	<p>E006</p>
				<p>Samuel Smith</p>	<p>THE OLD BERRY ARCHITECTS' DEPARTMENT</p>	<p>TEL: 01753 82223 FAX: 01753 89229</p>	<p>LSA 5483</p>