



existing

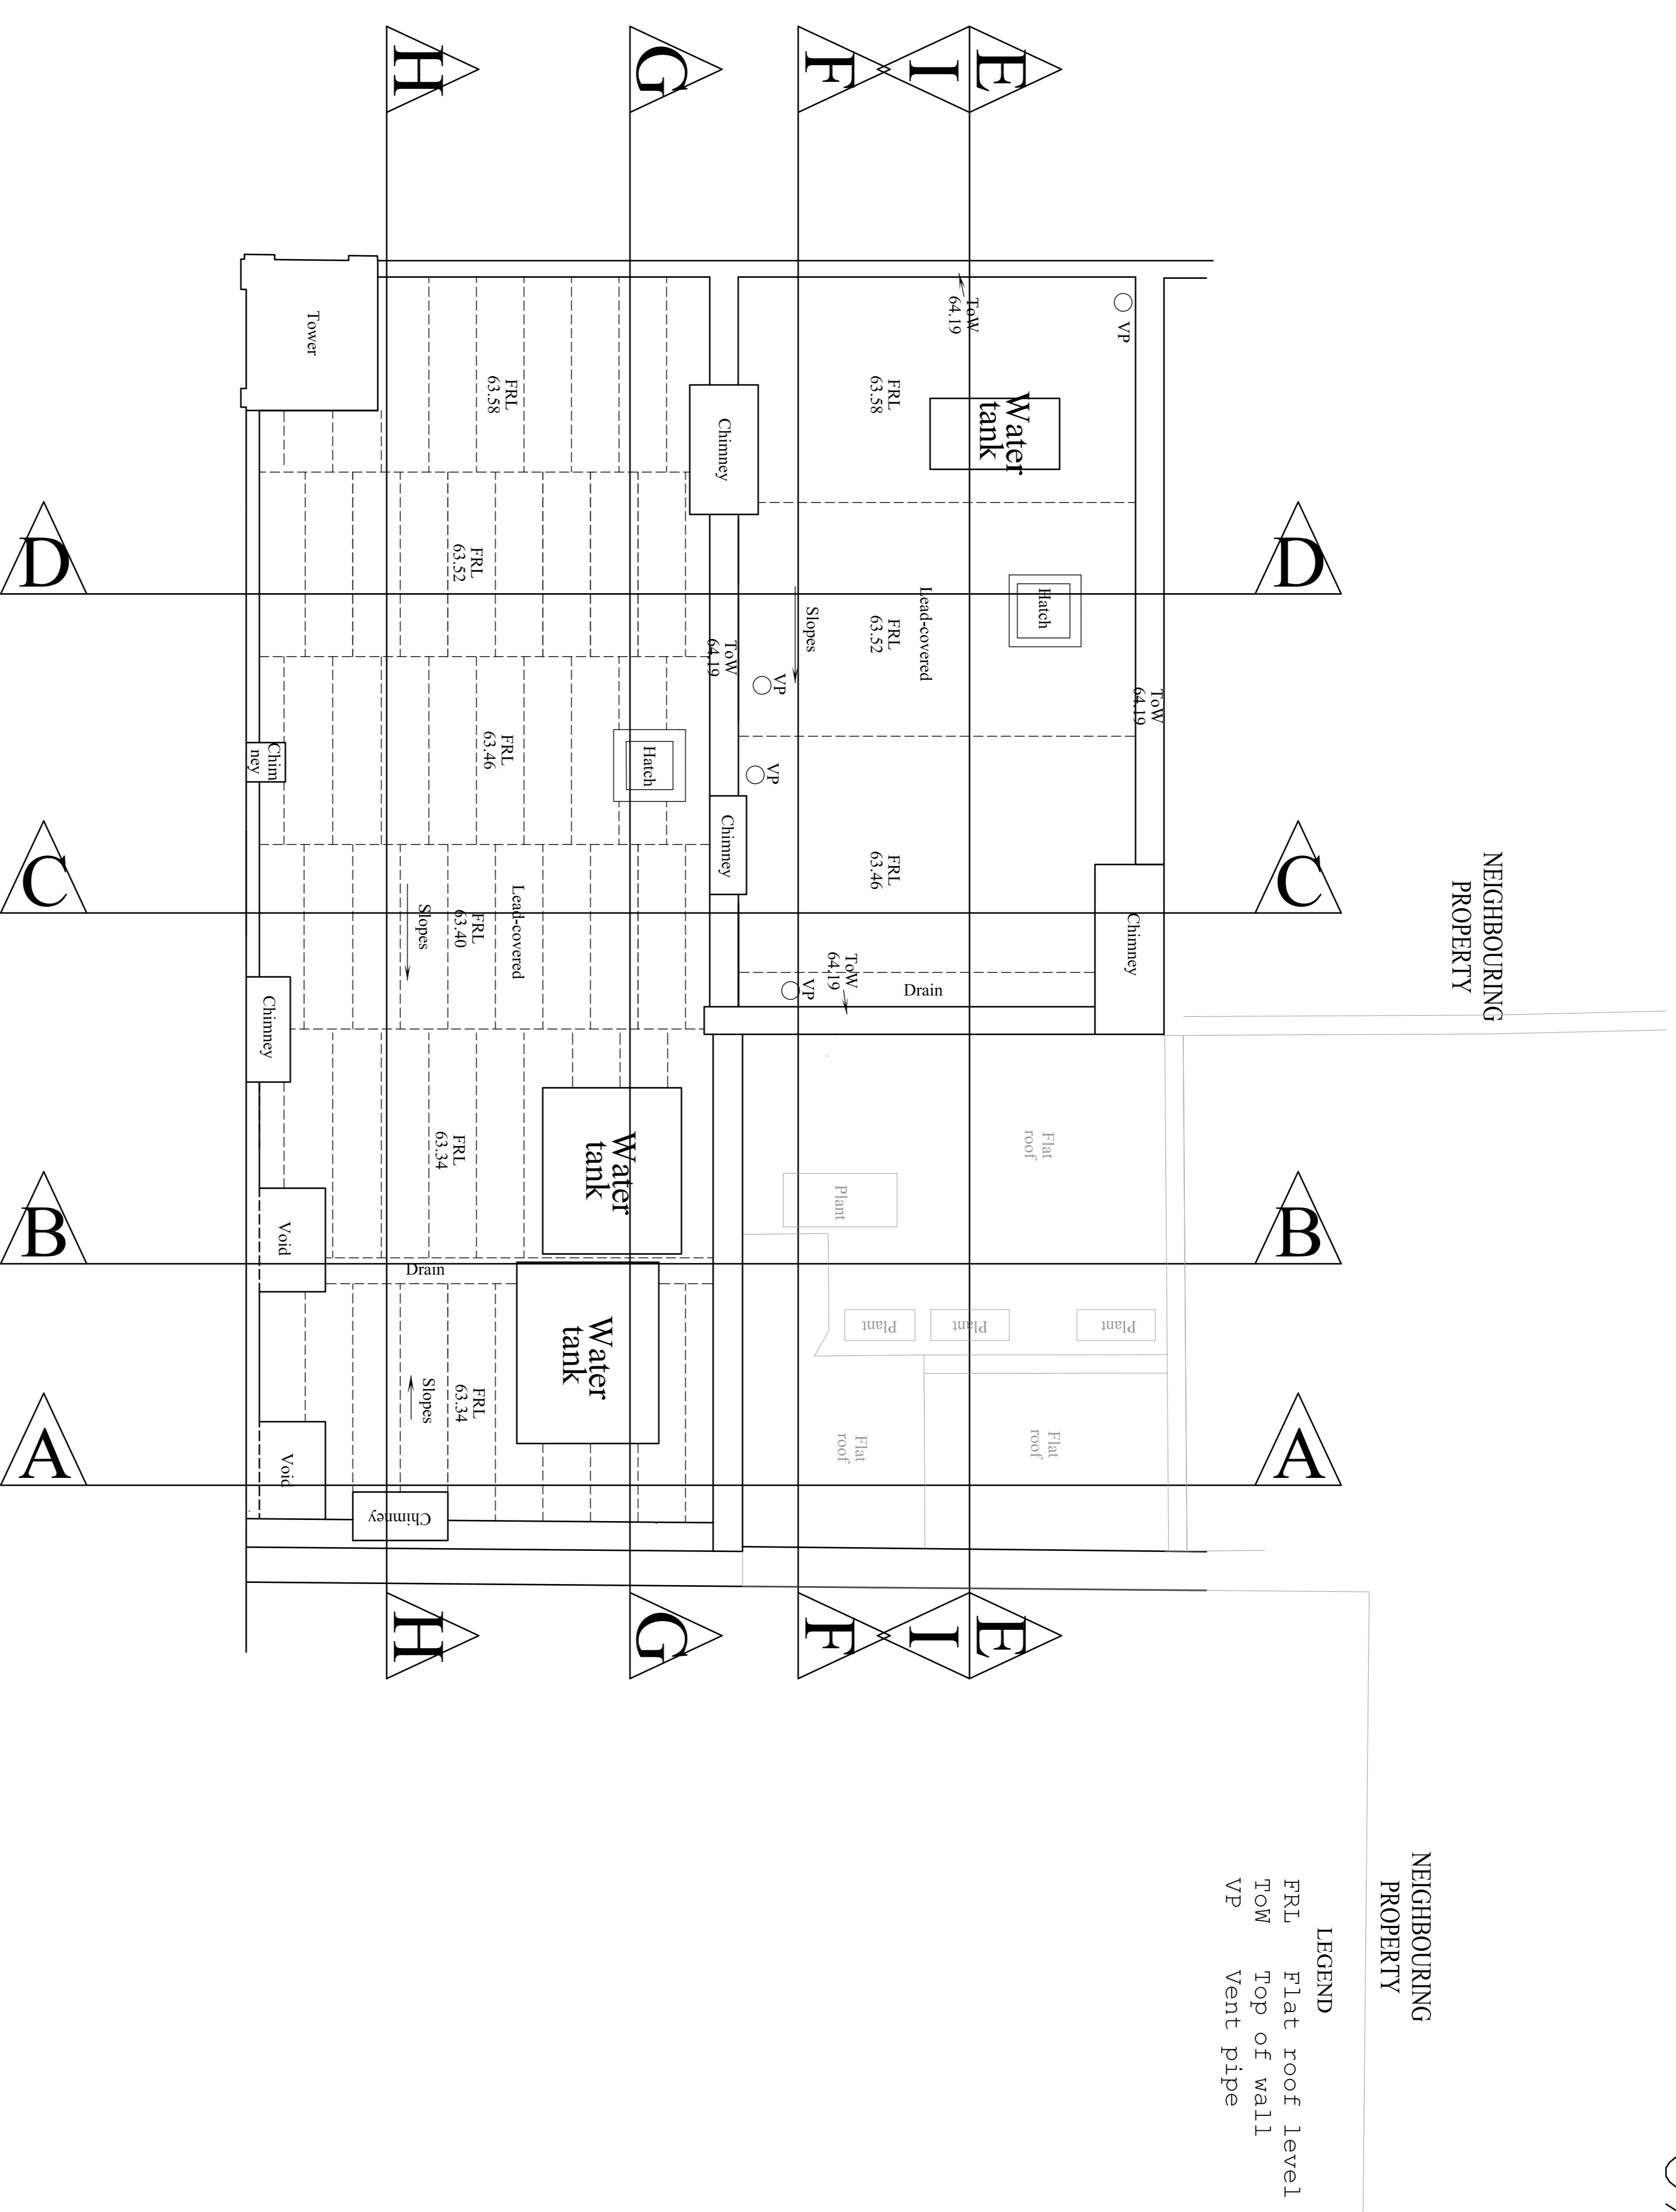

LEGEND
 FRL Flat roof level
 TOW Top of wall
 VP Vent pipe

Roof

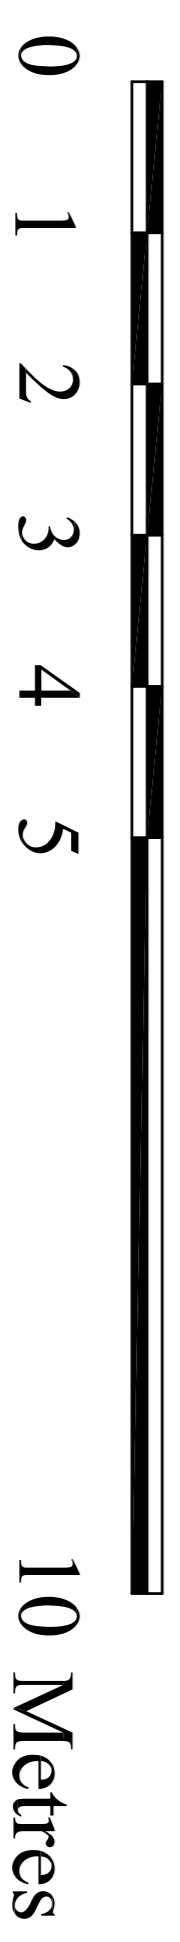

Fit point

Title Project No.	Client Scale Date	Project THE FITZROY TAVERN, 16 Charlotte Street, London, W1T 2VA Drawing Title EXISTING ROOF PLAN	Revision	Samuel Smith ARCHITECTS THE OLD BARRACKS 153A-153B TEL: 01753 82223 FAX: 01753 89229