

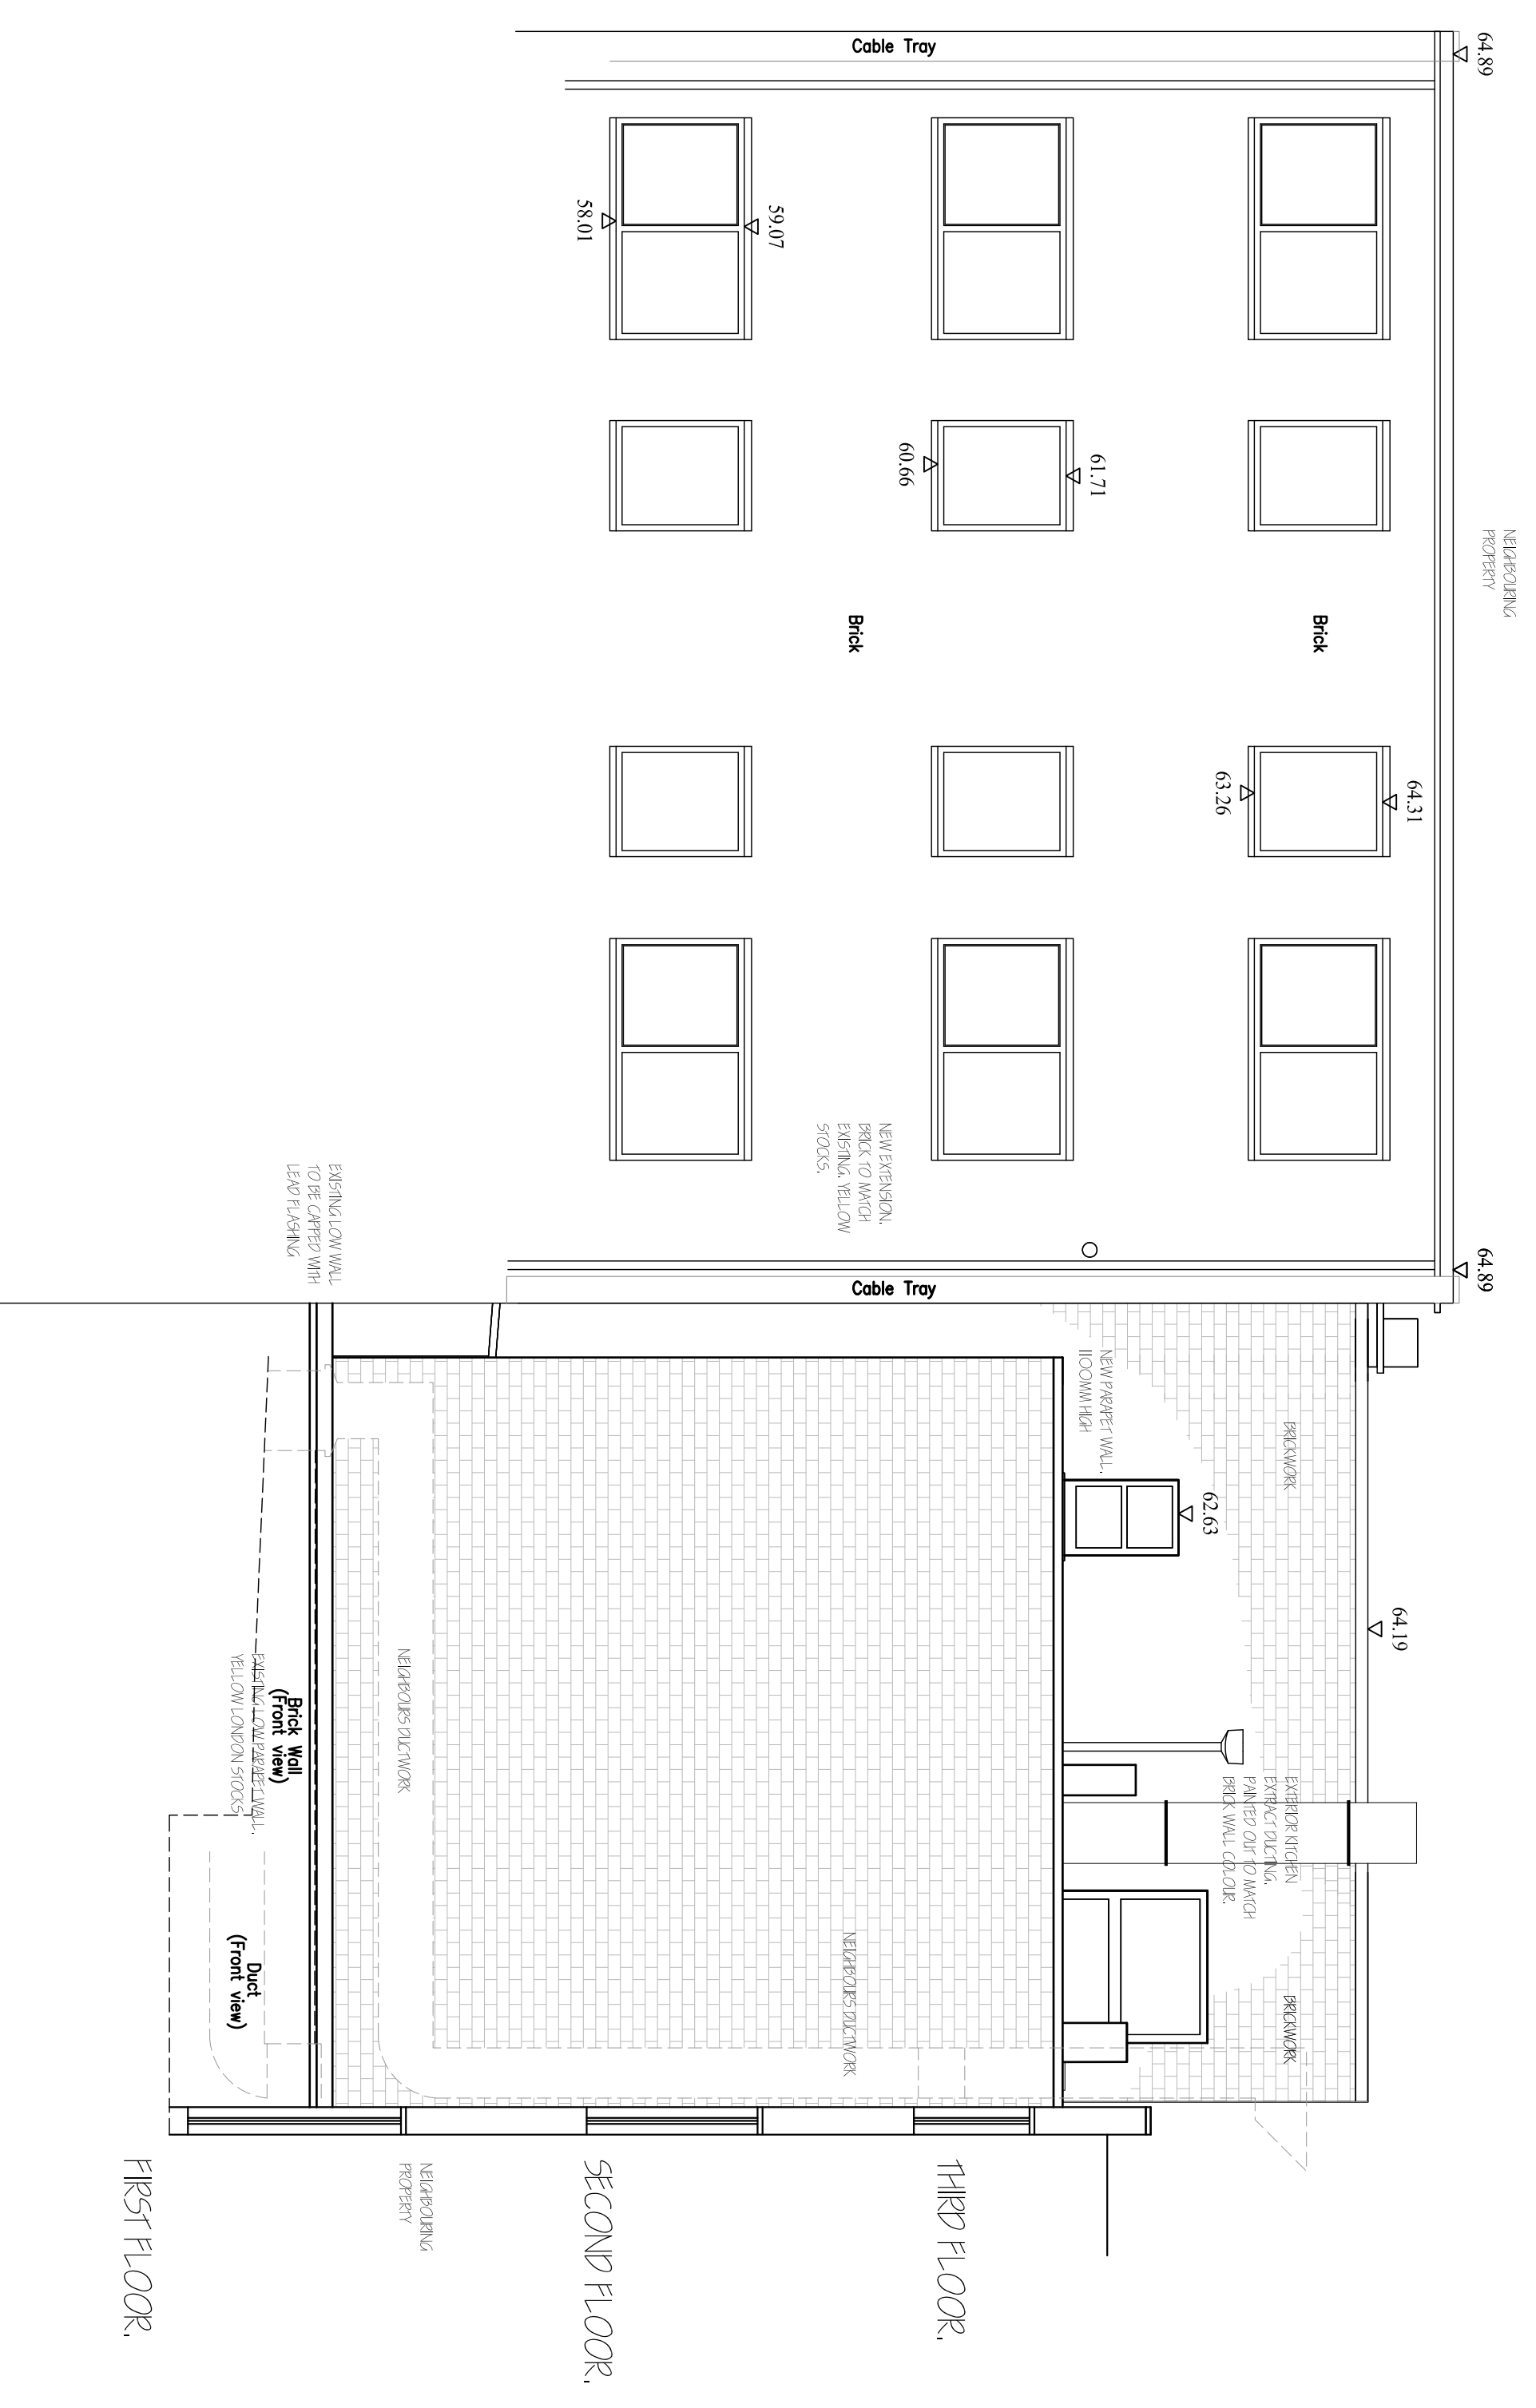


proposed

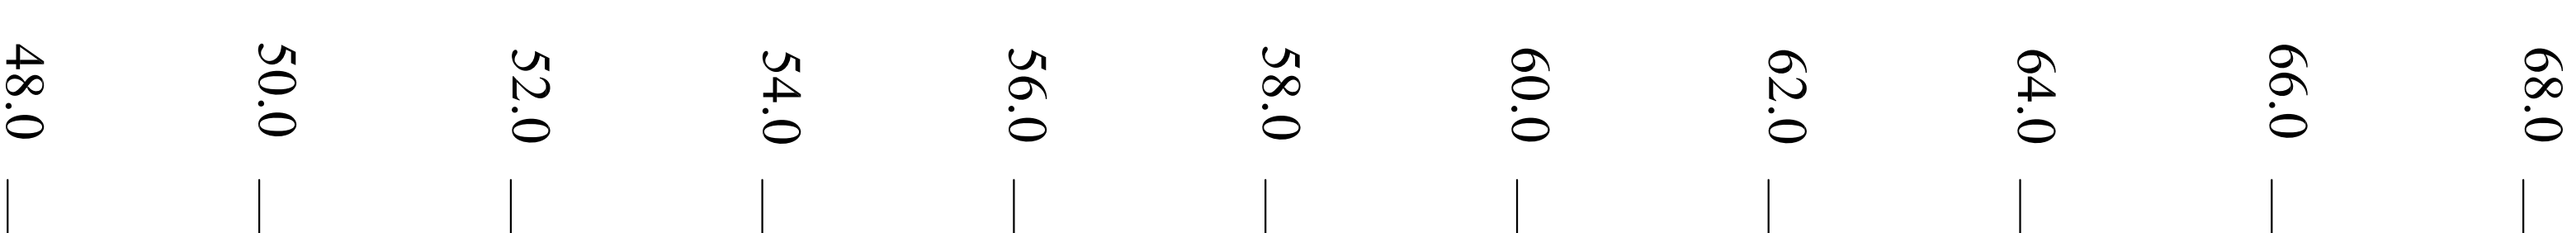

Rear Elevation K-K

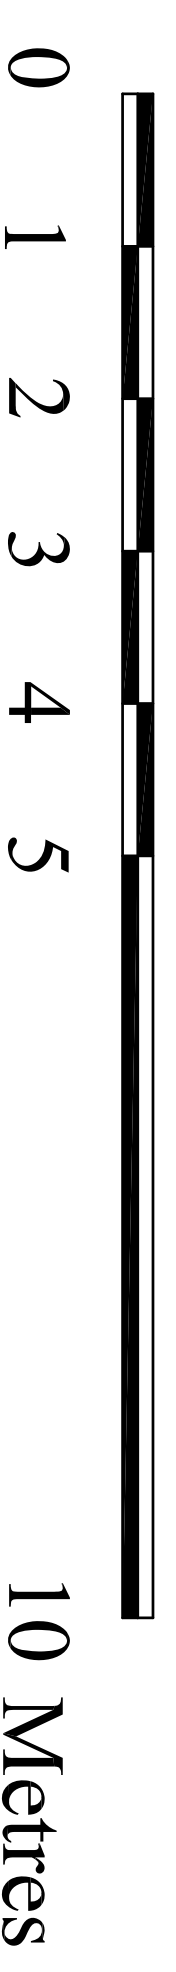

North	Client	THE FITZROY TAVERN, 16 Charlotte Street, London, W1T 2NA		Project	THE FITZROY TAVERN, 16 Charlotte Street, London, W1T 2NA		Revision
	Scale	1:50 AT A1	Drawn by		PROPOSED REAR ELEVATION KK		
Project No.	Date	MAY 2014	Checked by	Drawing No.	P057		
<p><b>Samuel Smith</b> ARCHITECTS DEPARTMENT THE OLD BREWERY TAKENSTERS LANSBURY TEL: 01977 31212 FAX: 01977 89229</p>							