




SOUTH EAST ELEVATION

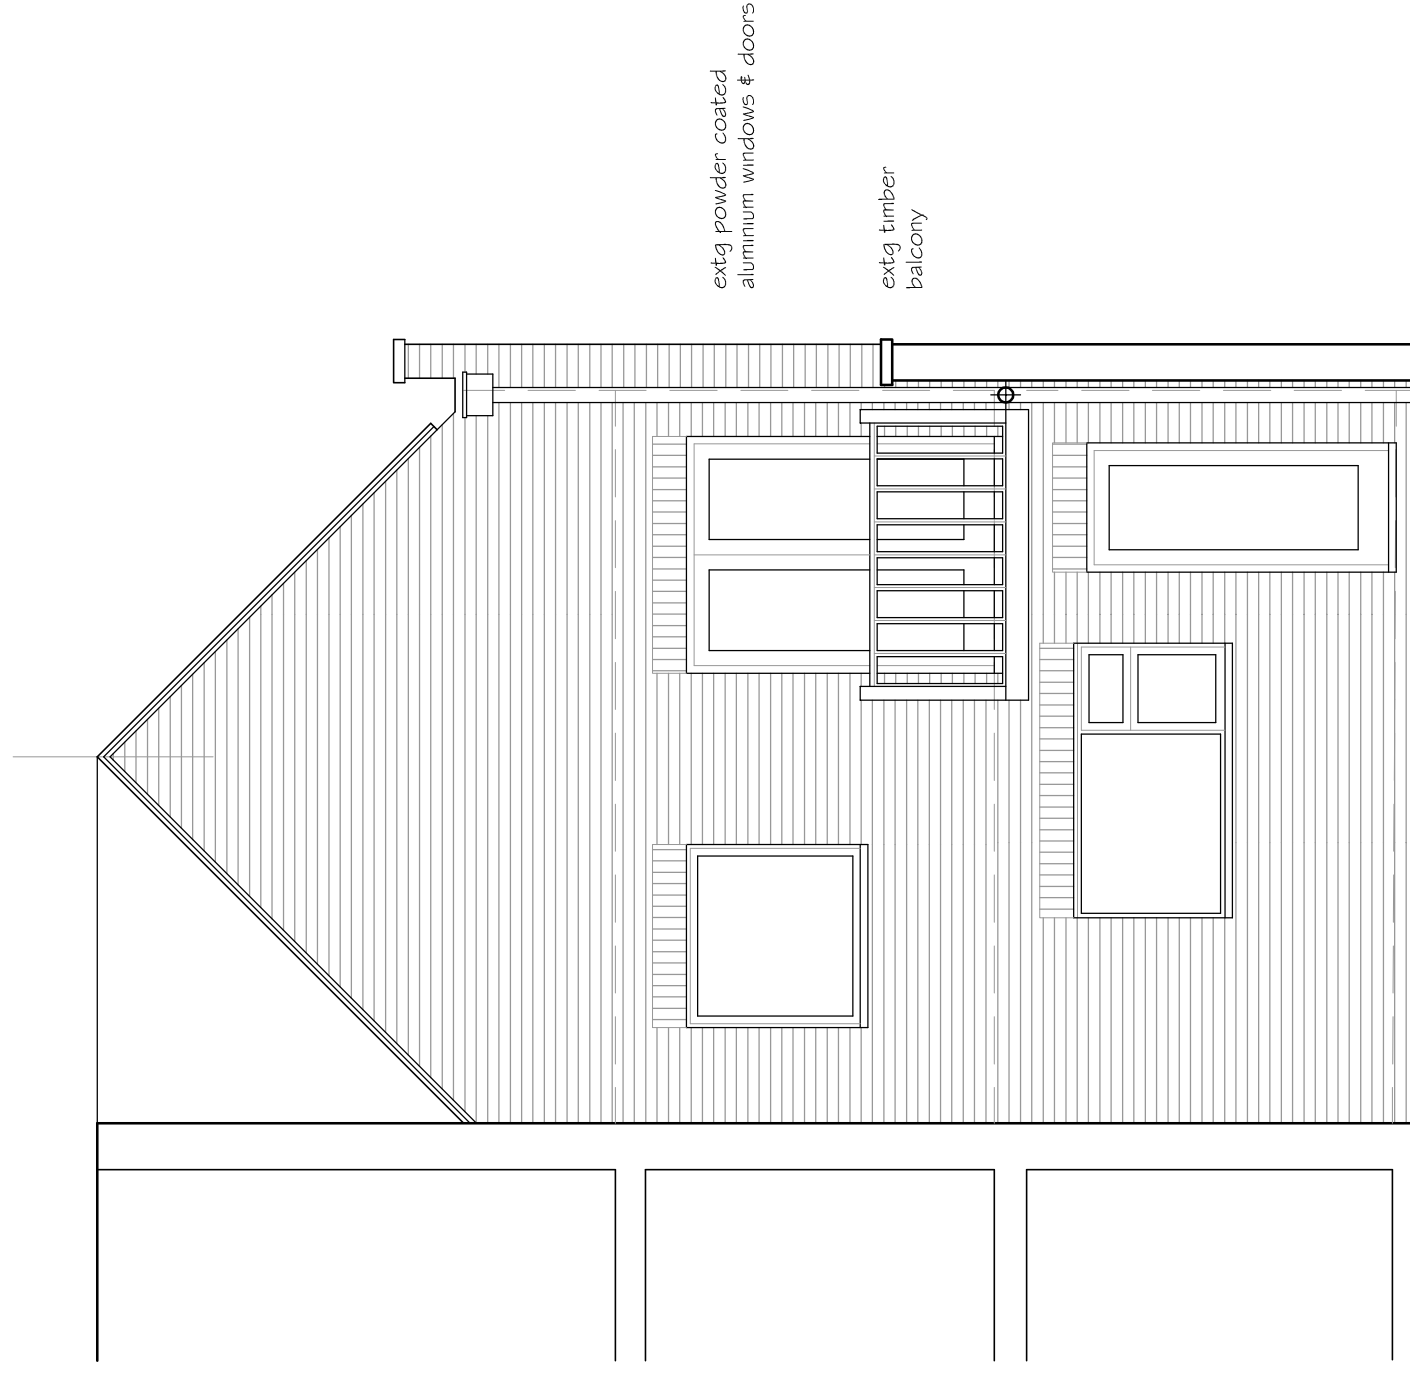


COURTYARD GARDEN ELEVATION

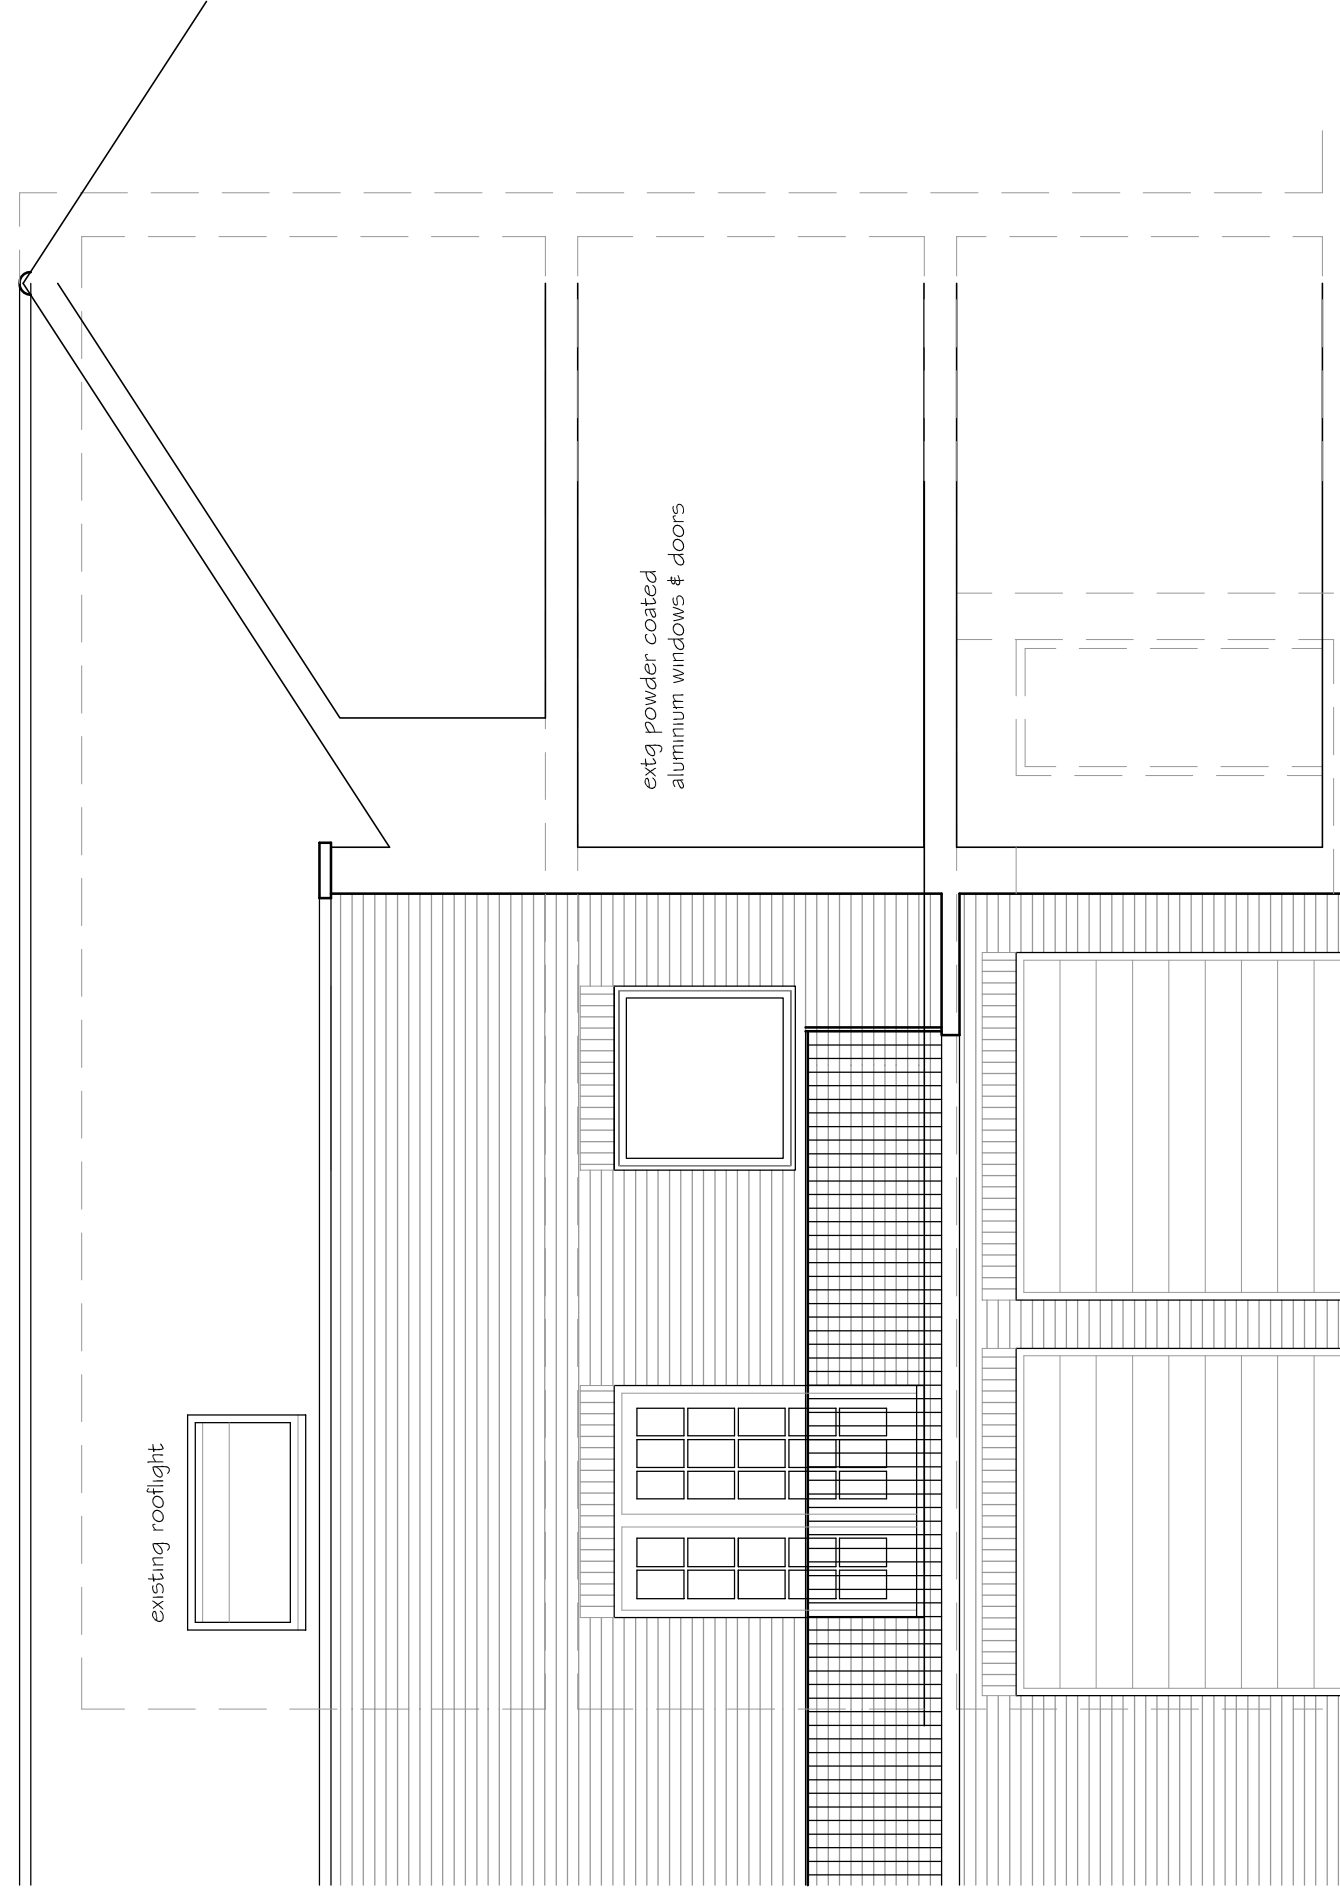


MEWS COURTYARD ELEVATION

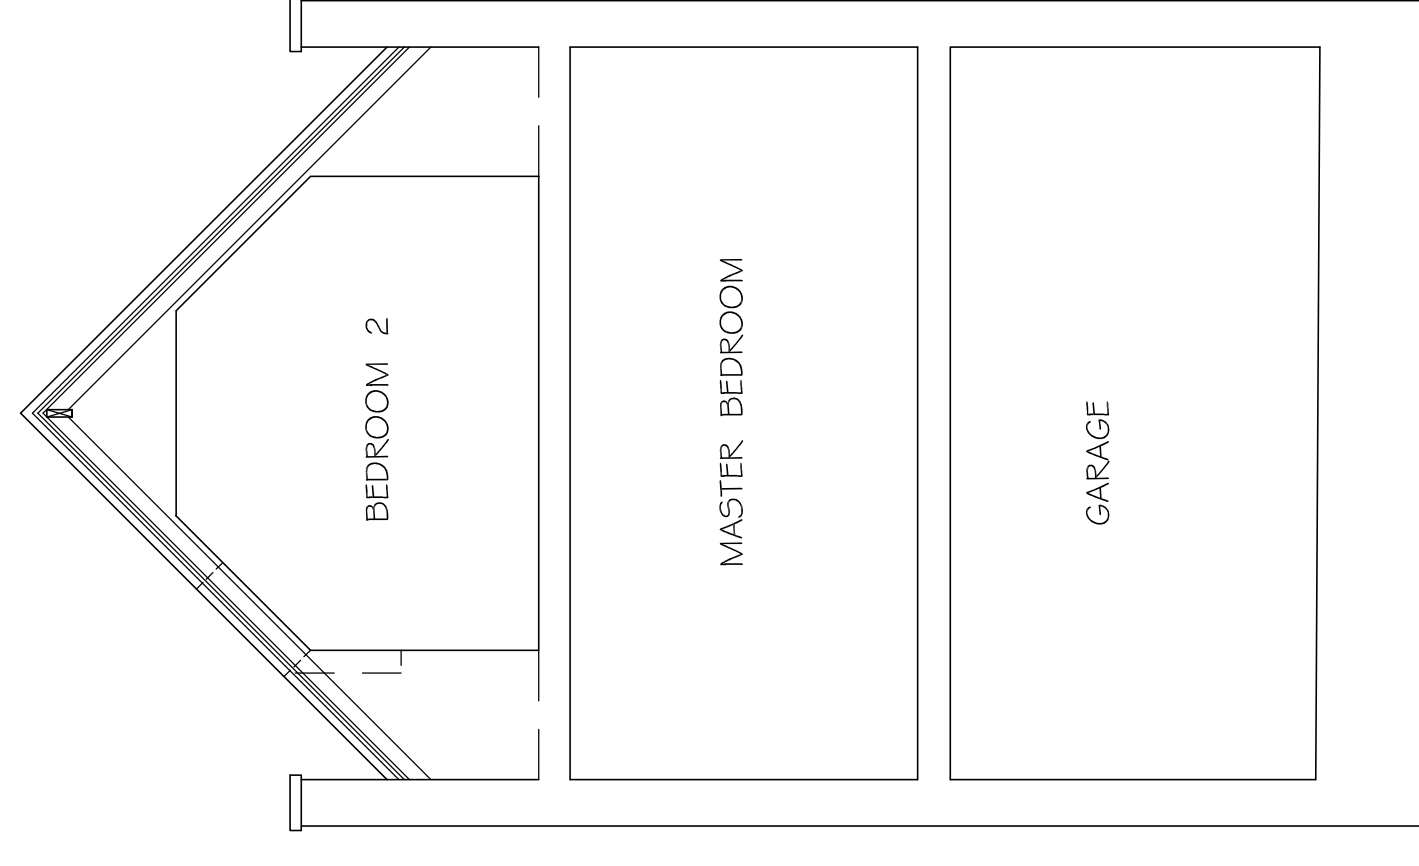

SECTION C - C

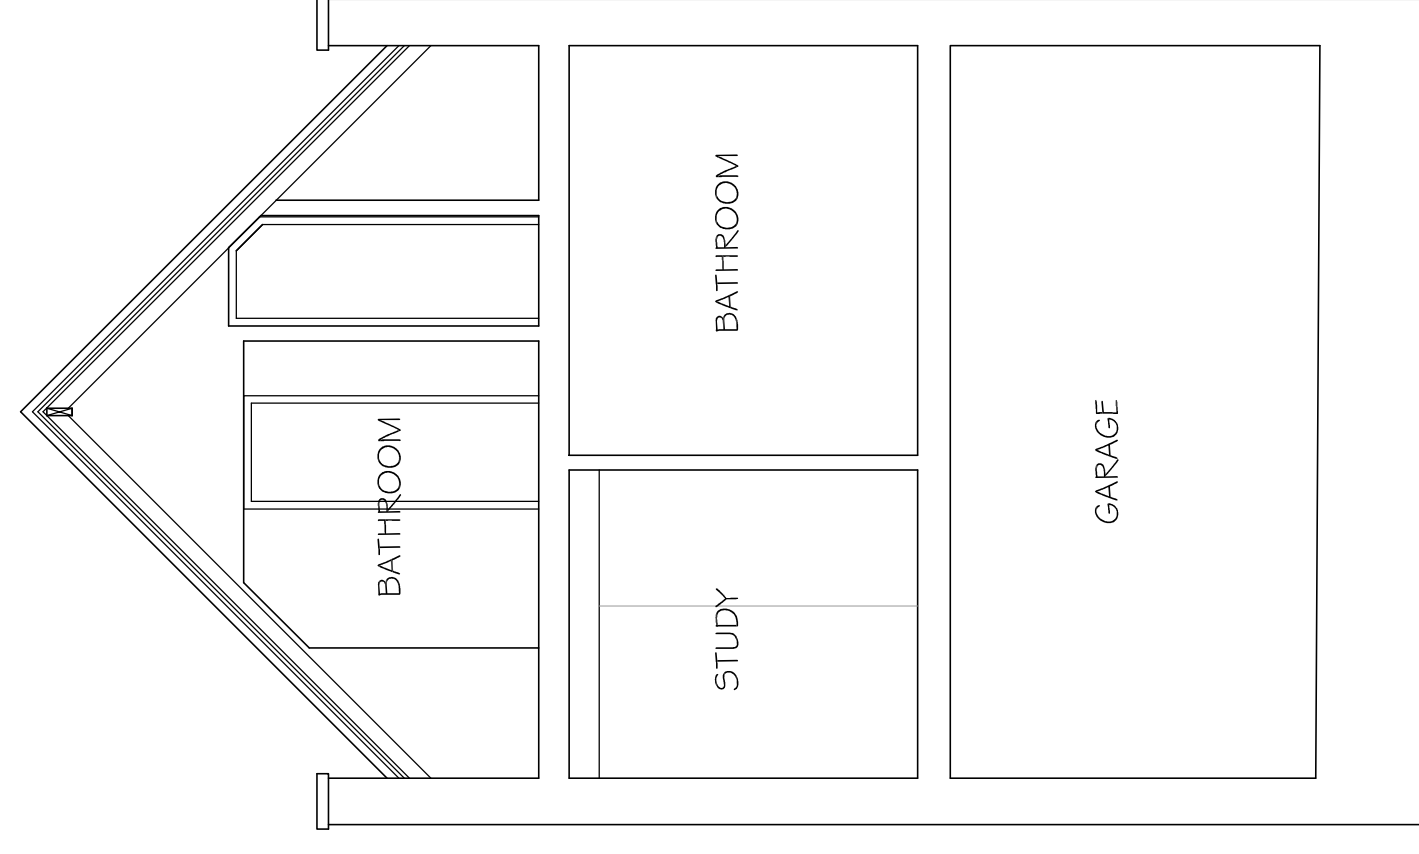

SECTION B - B

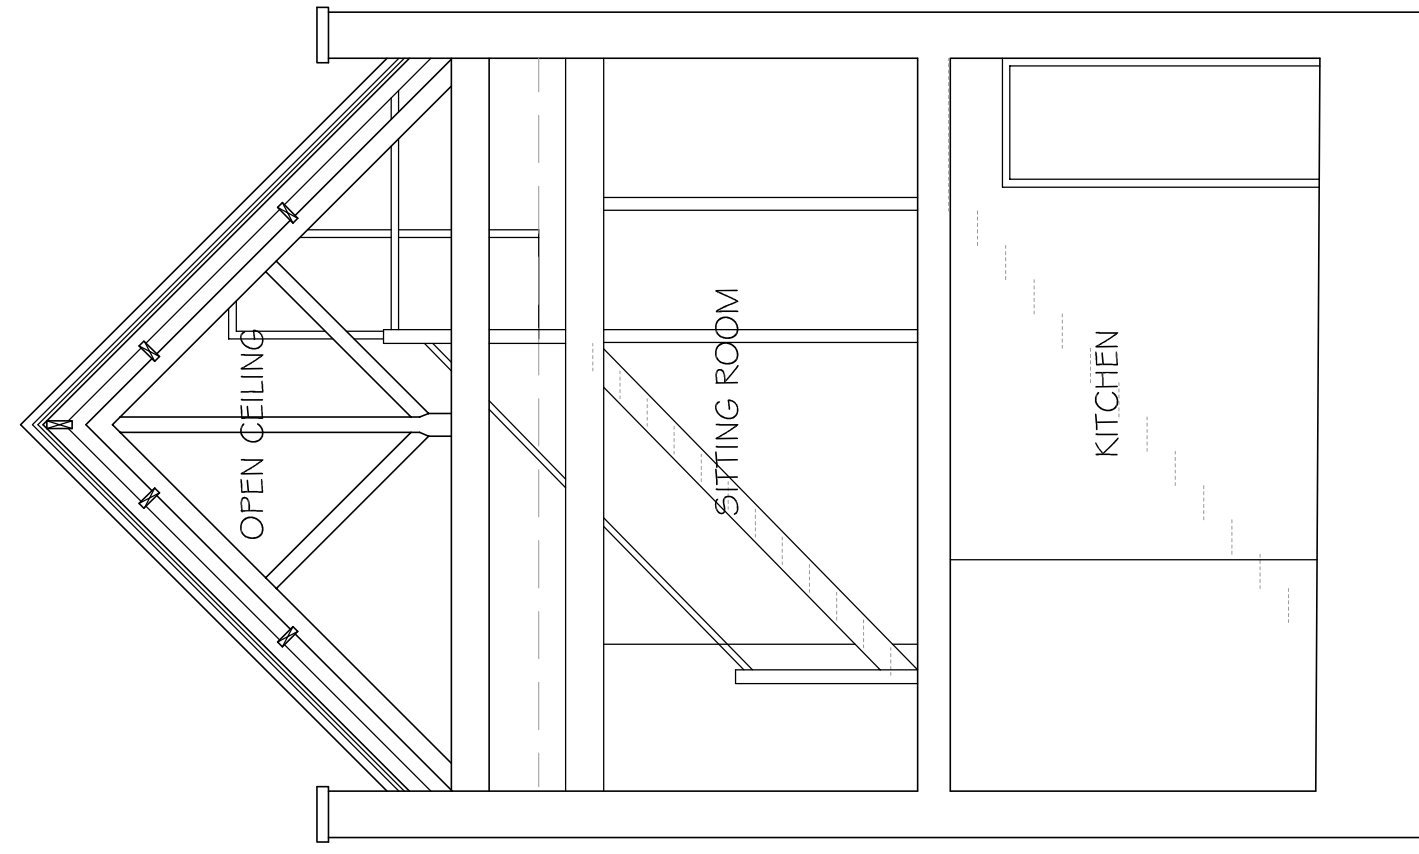

SECTION A - A

Revision Date
PNA
The Old Reading Room, 32 High Road
Essexford, Hatfield, Herts, AL9 6HW
01707 276595 / 275684 Fax: 01707 260084
email: info@pna.co.uk

Job Title
6 Steeles Mews South
Steeles Road
London NW3

Drawing Title
SURVEY
Existing Elevations
Sections A-A, B-B, C-C.

Date: May 2014 Scale: 1:50
Job No: 738 Drawing No: 02 B
Copyright: (c) Do Not Scale

